


METAL CROWING DETAIL

scale: 1/2.5

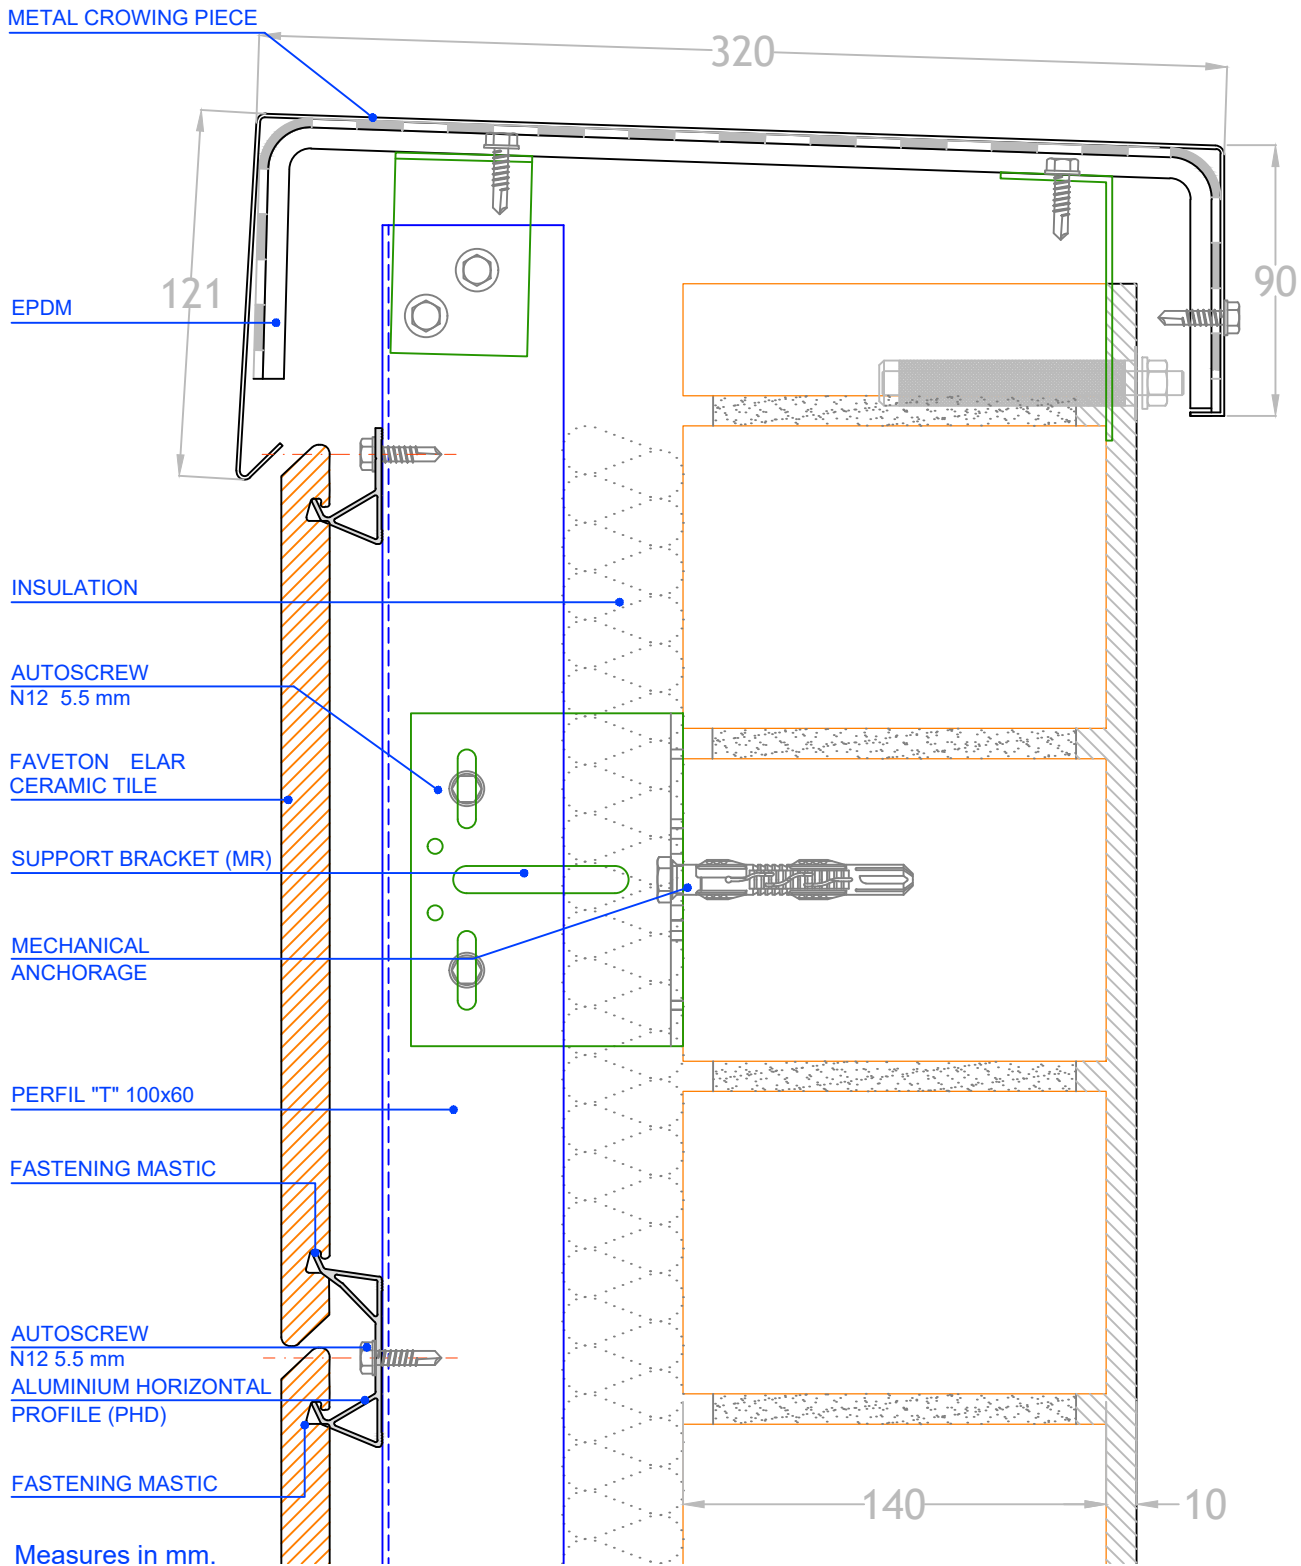

PROJECT: PLAN ELAR SINGLE ALUMINUM SYSTEM

CLIENT:

PLAN: PLAN ELAR Metal crowing detail

N° PLANO:



CONSTRUCTION SITE:

SCALE:

1/2

DRAWING BY: A GIMÉNF7

COMPUTER LOCATION:

DATE:

15 / 07 / 19