



VERTICAL SECTION

scale: 1/8

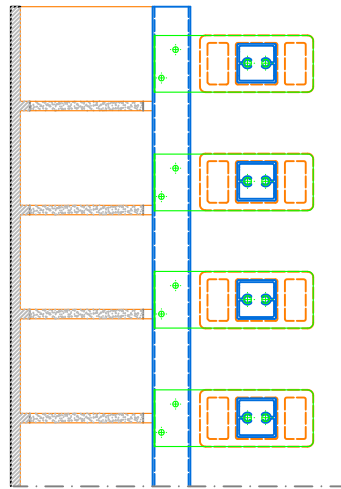



ELEVATION

scale: 1/8

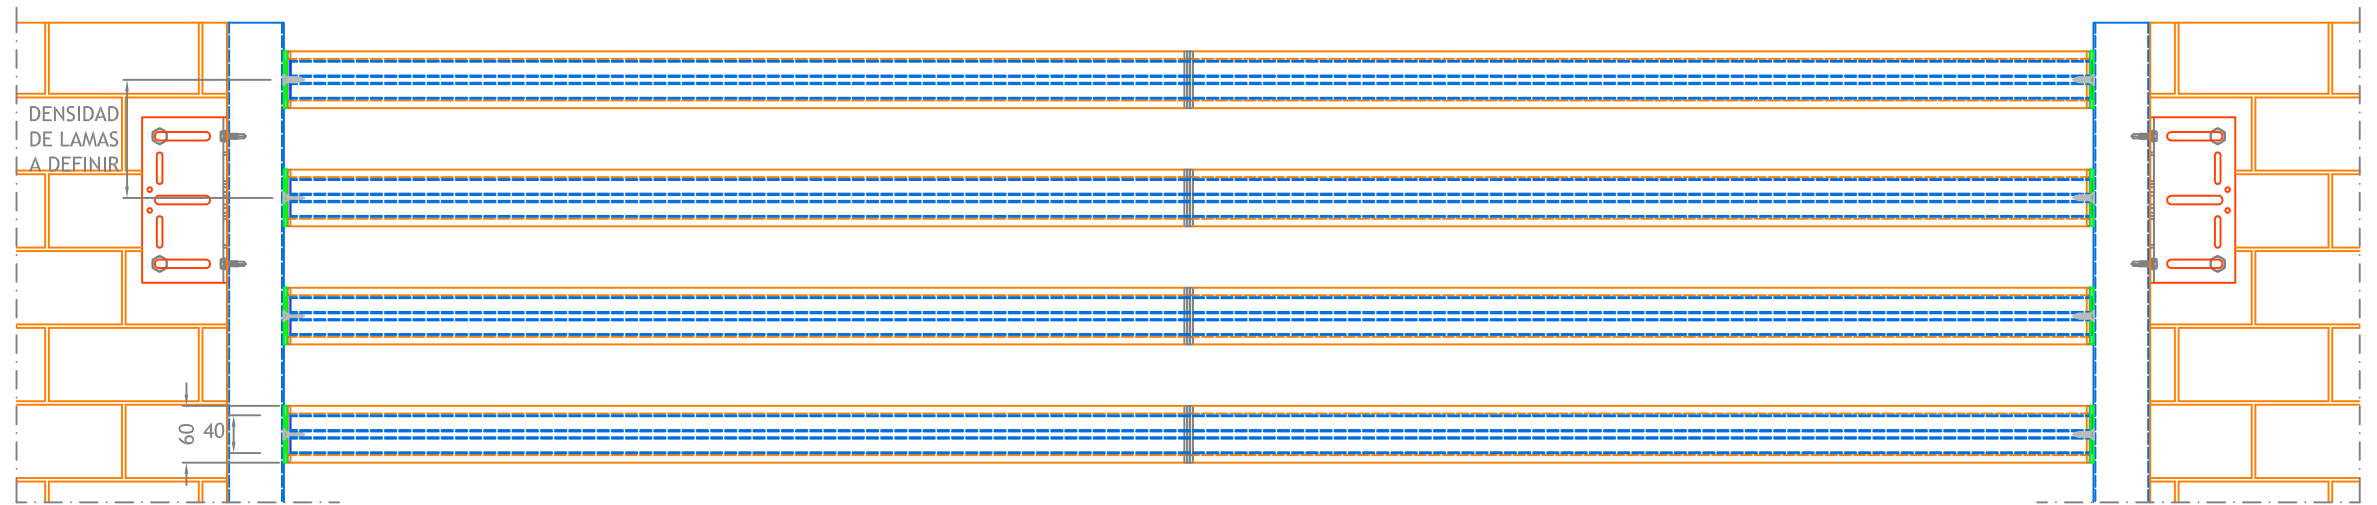

HORIZONTAL SECTION

scale: 1/8

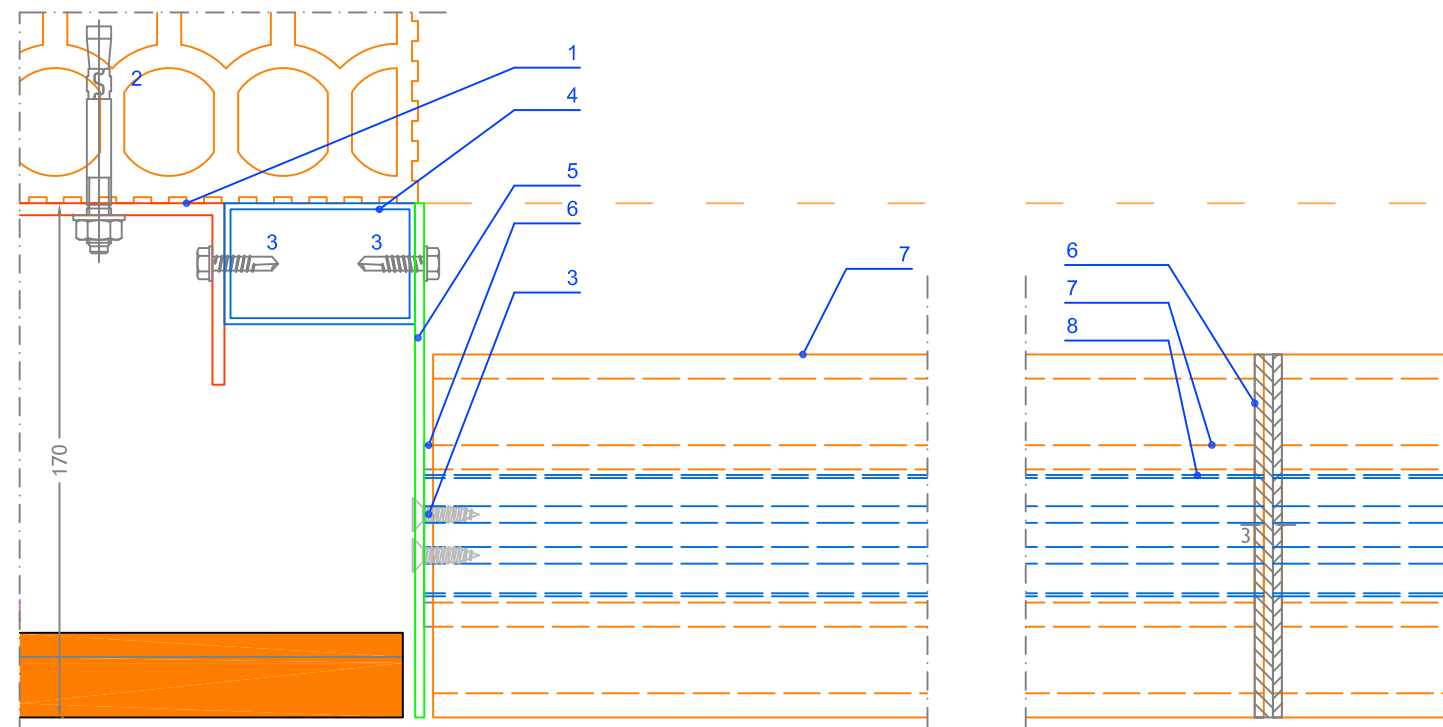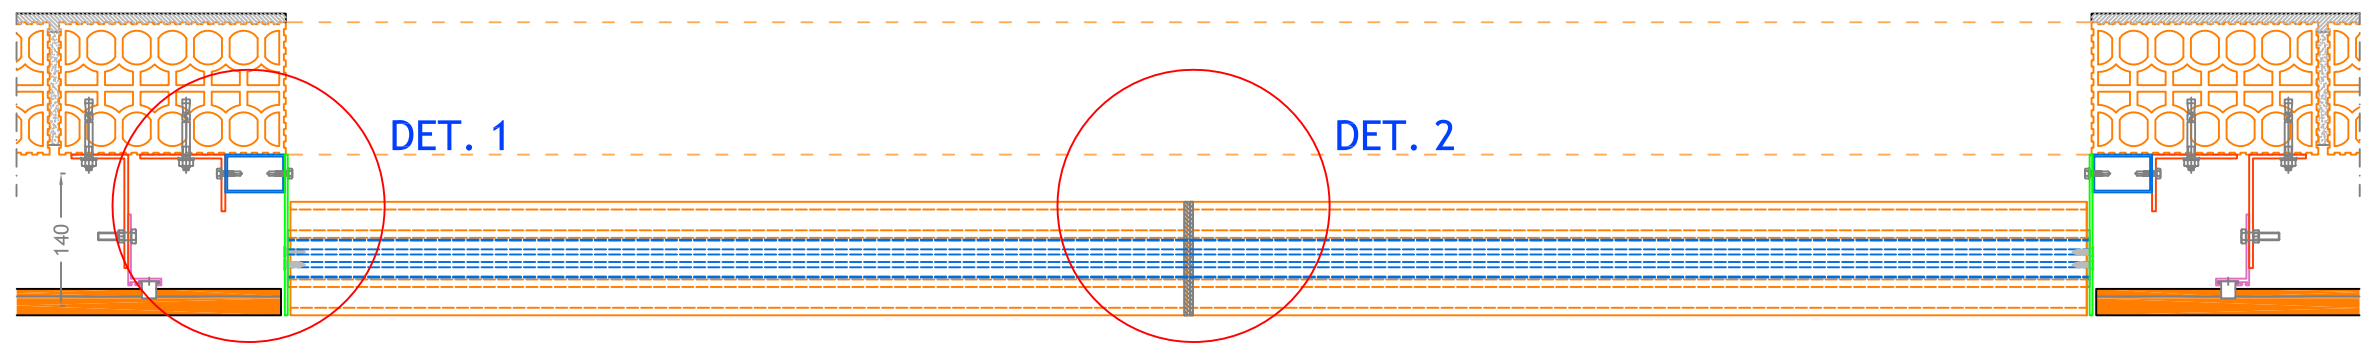

DETAIL 1
scale: 1/2.5

DETAIL 2
scale: 1/2.5

LEGEND :

- | | |
|---|------------------------------------|
| 1. SUPPORTING BRACKET | 5. EXTERNAL PLATEN. |
| 2. FIXATION TO SUPPORTING WALL (DEPENDING ON WALL TYPE) | 6. NEOPRENE WASHER |
| 3. SELF-DRILLING SCREW 5.5 MM | 7. CERAMIC LOUVER JAVA 60 x 120 MM |
| 4. TUBULAR PROFILE DEPENDING ON CALCULATIONS. | 8. TUBULAR PROFILE 40 x 40 MM |

Cotas en mm.

PROJECT: SAH JAVA Louvers (Vertical-Horizontal Section)		CLIENT:
PLAN: Vertical Section - Horizontal Section		Nº PLAN:
BUILDING SITE:		SCALE: VARIOUS
DRAWN BY: M.Rabadán		FECHA: 18/11/2014

