


# METALLIC BORDER DETAILS: JAMBS WITH BLIND

scale: 1/2

## LEGEND :

- 1. INSULATION
- 2. ANCHOR
- 3. PFF - VERTICAL PROFILE
- 4. FLAT HEAD SCREW
- 5. ACQUA FAVETON TILE
- 6. METALLIC STRIP
- 7. BRACKET
- 8. AUTOSCREW
- 9. CLIP
- 10. CONNECTION ITEM

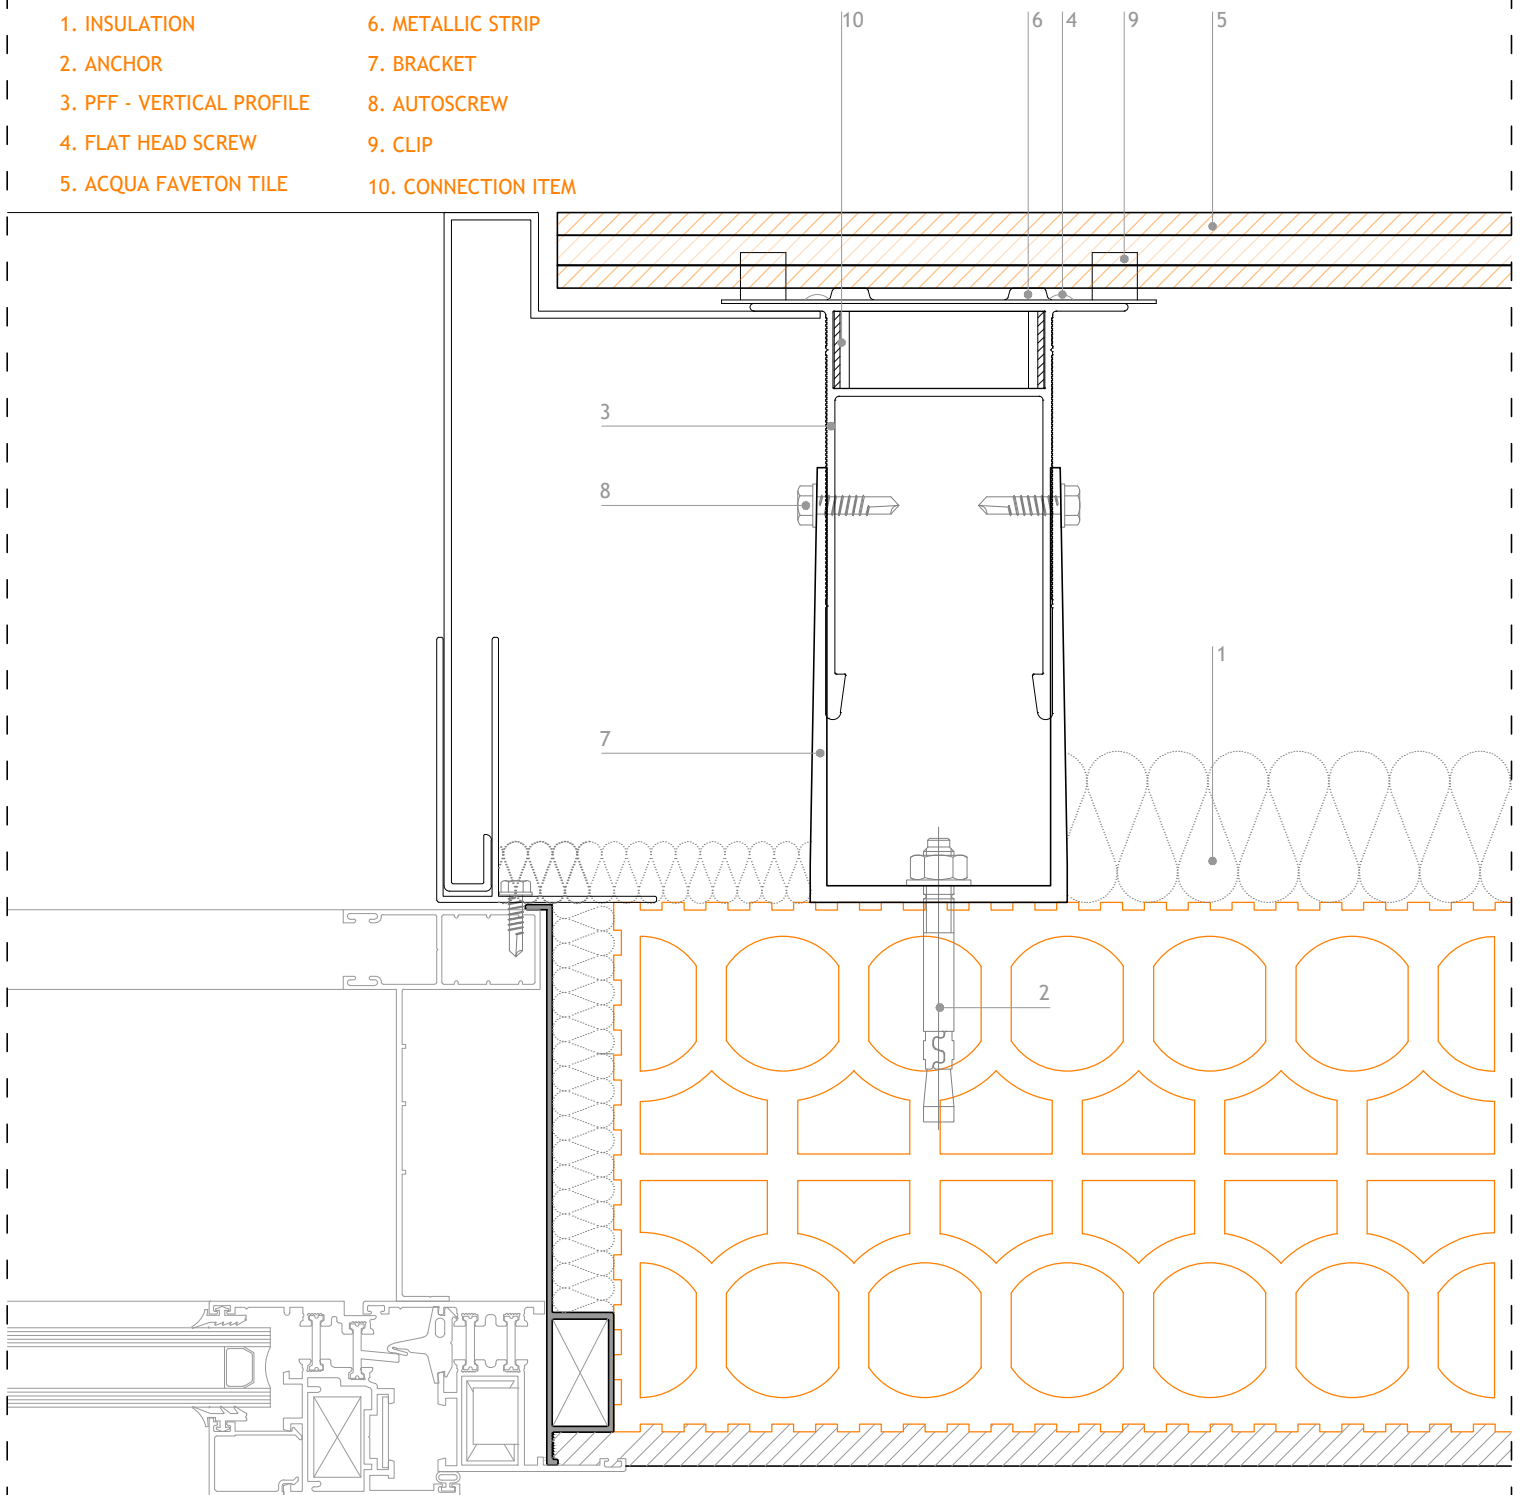

Heights in mm.

PROJECT:  
SLAB TO SLAB SYSTEM

CLIENT:

PLAN:  
Metallic borders details: Jambs with blinds - SAF-H

N° PLAN:

**FAVETON**  
TERRACOTA

SITE PLACEMENT:

SCALE: 1:2.5  
CHECK: 0

DRAW BY:


DATE:  
30/03/2021

# METALLIC BORDER DETAILS: JAMBS

scale: 1/2

## LEGEND :

- 1. INSULATION
- 2. ANCHOR
- 3. PFF - VERTICAL PROFILE
- 4. FLAT HEAD SCREW
- 5. ACQUA FAVETON TILE
- 6. METALLIC STRIP
- 7. BRACKET
- 8. AUTOSCREW
- 9. CLIP
- 10. CONNECTION ITEM

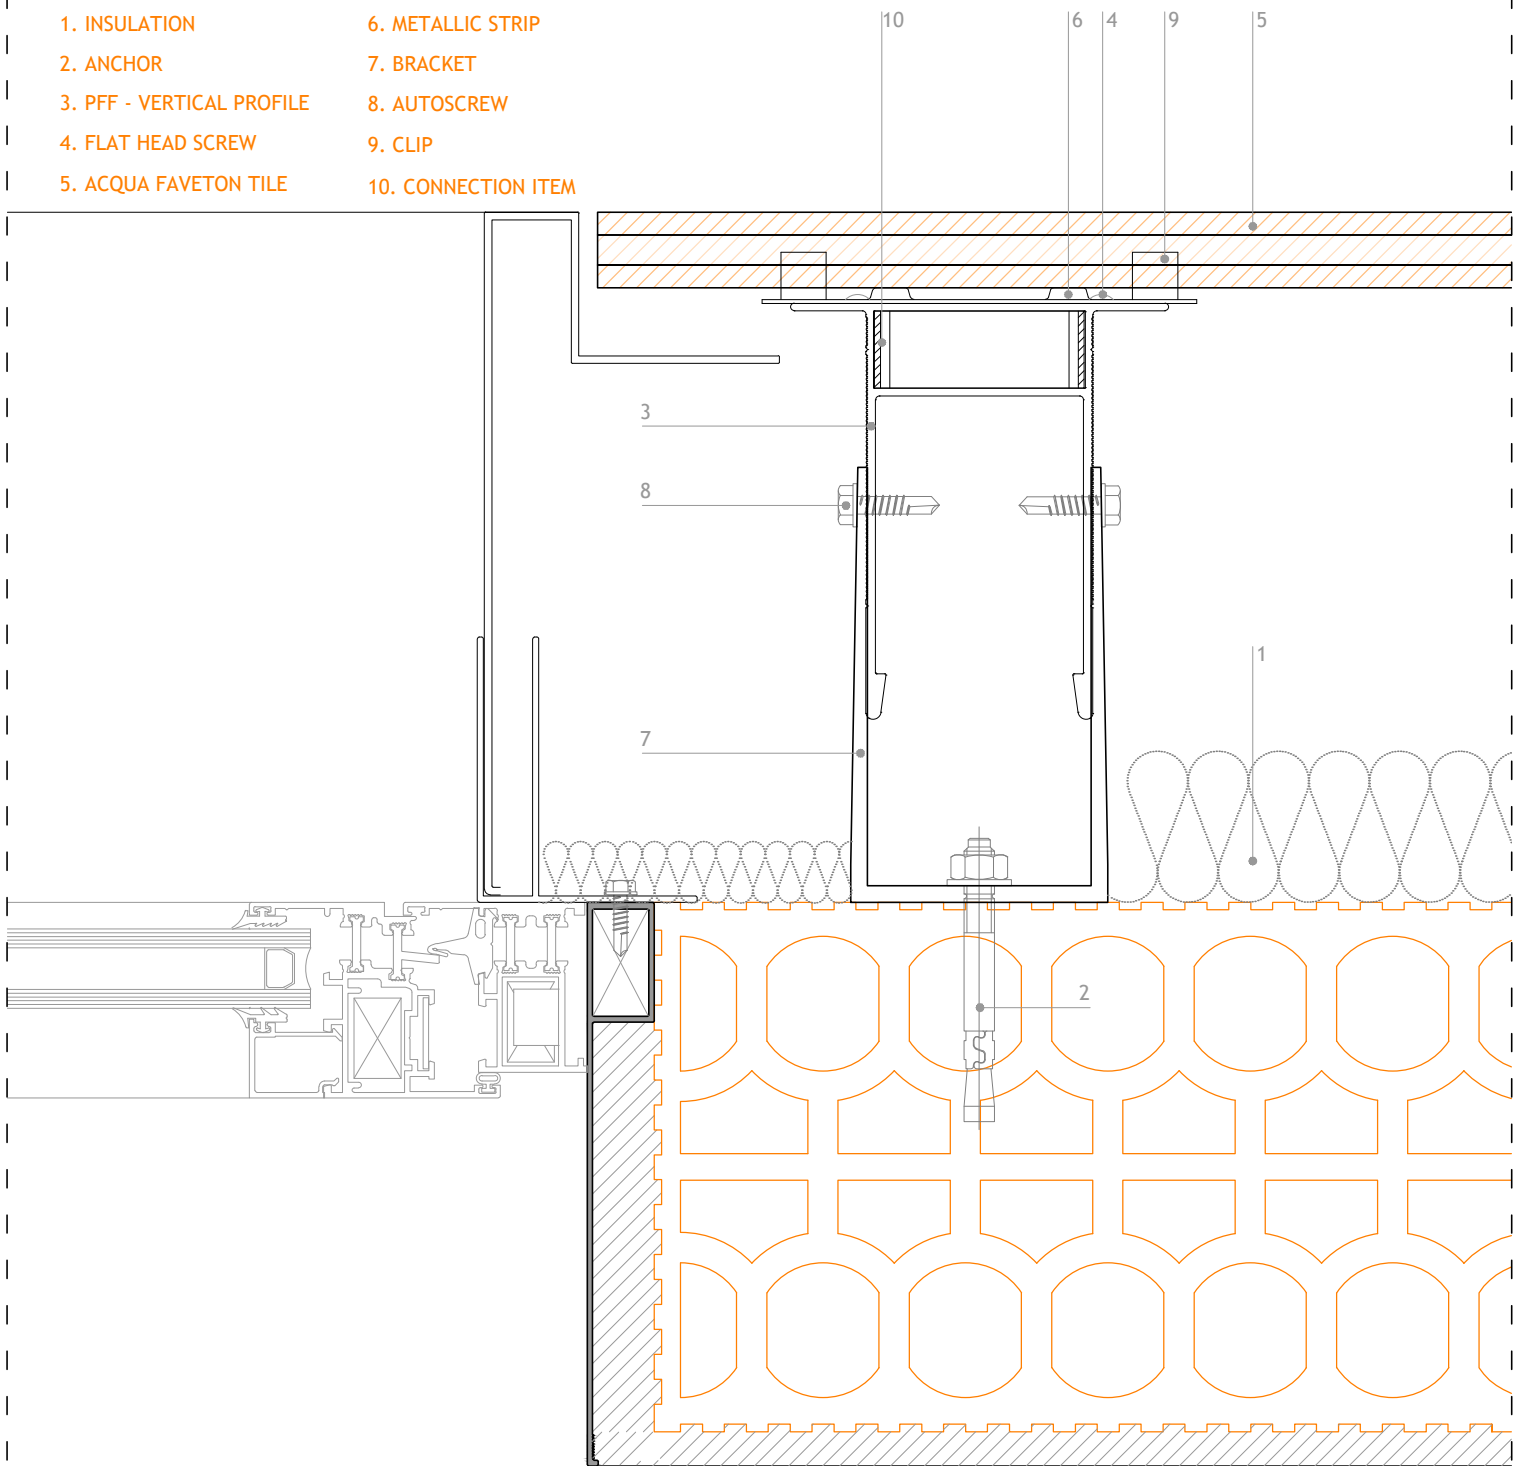

Heights in mm.

PROJECT:  
SLAB TO SLAB SYSTEM

CLIENT:

PLAN:  
Metallic borders details: Jambs - SAF-V

N° PLAN:

**FAVETON**  
TERRACOTA

SITE PLACEMENT:

SCALE: 1:2.5  
CHECK: 0

DRAW BY:


DATE:  
30/03/2021

# METALLIC BORDER DETAILS: LEDGE WITH BLIND

scale: 1/2

## LEGEND :

- 1. INSULATION
- 2. ANCHOR
- 3. PFF - VERTICAL PROFILE
- 4. FLAT HEAD SCREW
- 5. ACQUA FAVETON TILE
- 6. METALLIC STRIP
- 7. BRACKET
- 8. AUTOSCREW
- 9. CLIP
- 10. CONNECTION ITEM

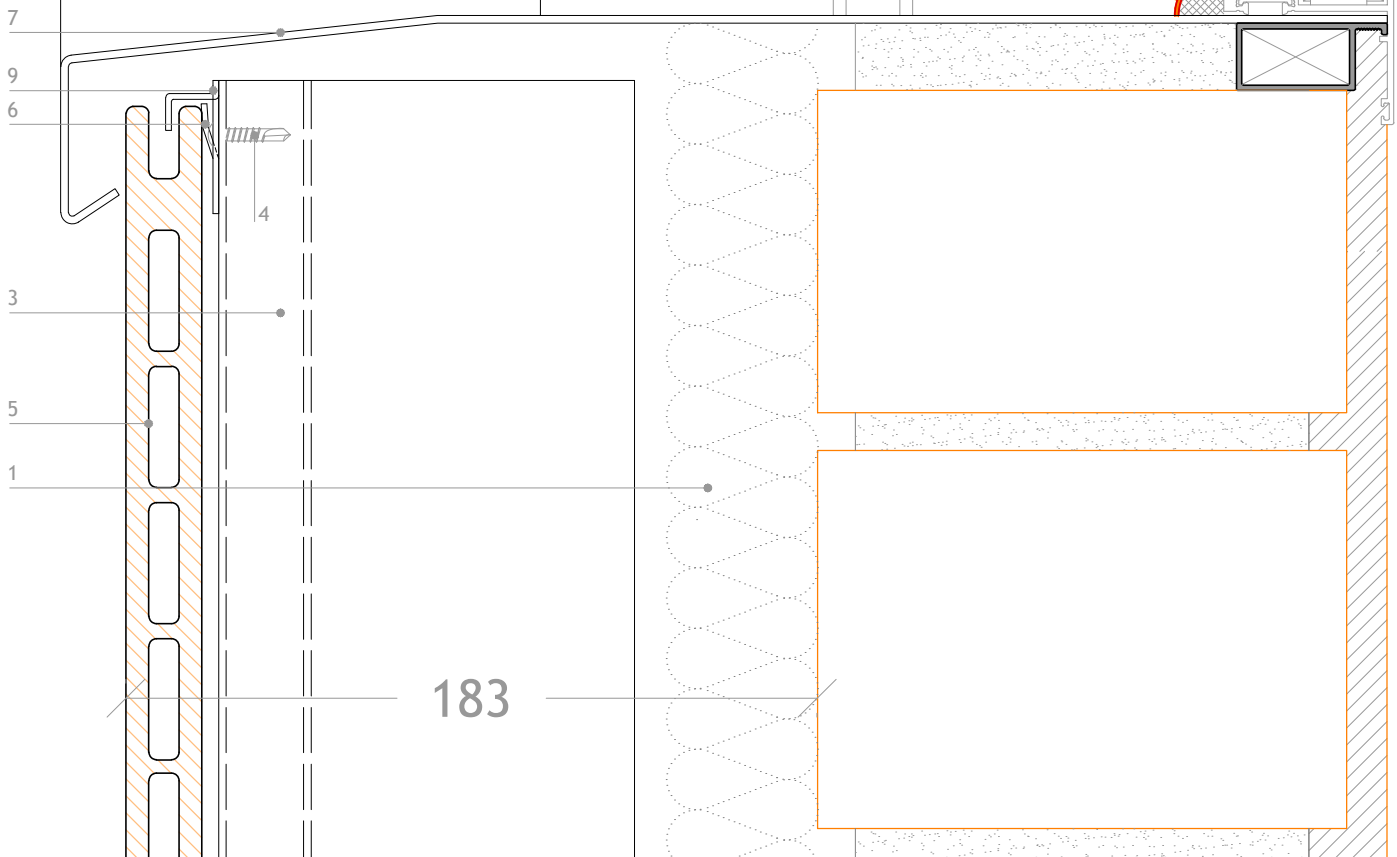

Heights in mm.

PROJECT:  
SLAB TO SLAB SYSTEM

CLIENT:

PLAN:  
Metallic borders details: Ledge with blinds - SAF-H

N° PLAN:

**FAVETON**  
TERRACOTA

SITE PLACEMENT:

SCALE: 1:2.5  
CHECK: 0

DRAW BY:


DATE:  
30/03/2021

# METALLIC BORDER DETAILS: LEDGE

scale: 1/2

## LEGEND :

- 1. INSULATION
- 2. ANCHOR
- 3. PFF - VERTICAL PROFILE
- 4. FLAT HEAD SCREW
- 5. ACQUA FAVETON TILE
- 6. METALLIC STRIP
- 7. BRACKET
- 8. AUTOSCREW
- 9. CLIP
- 10. CONNECTION ITEM

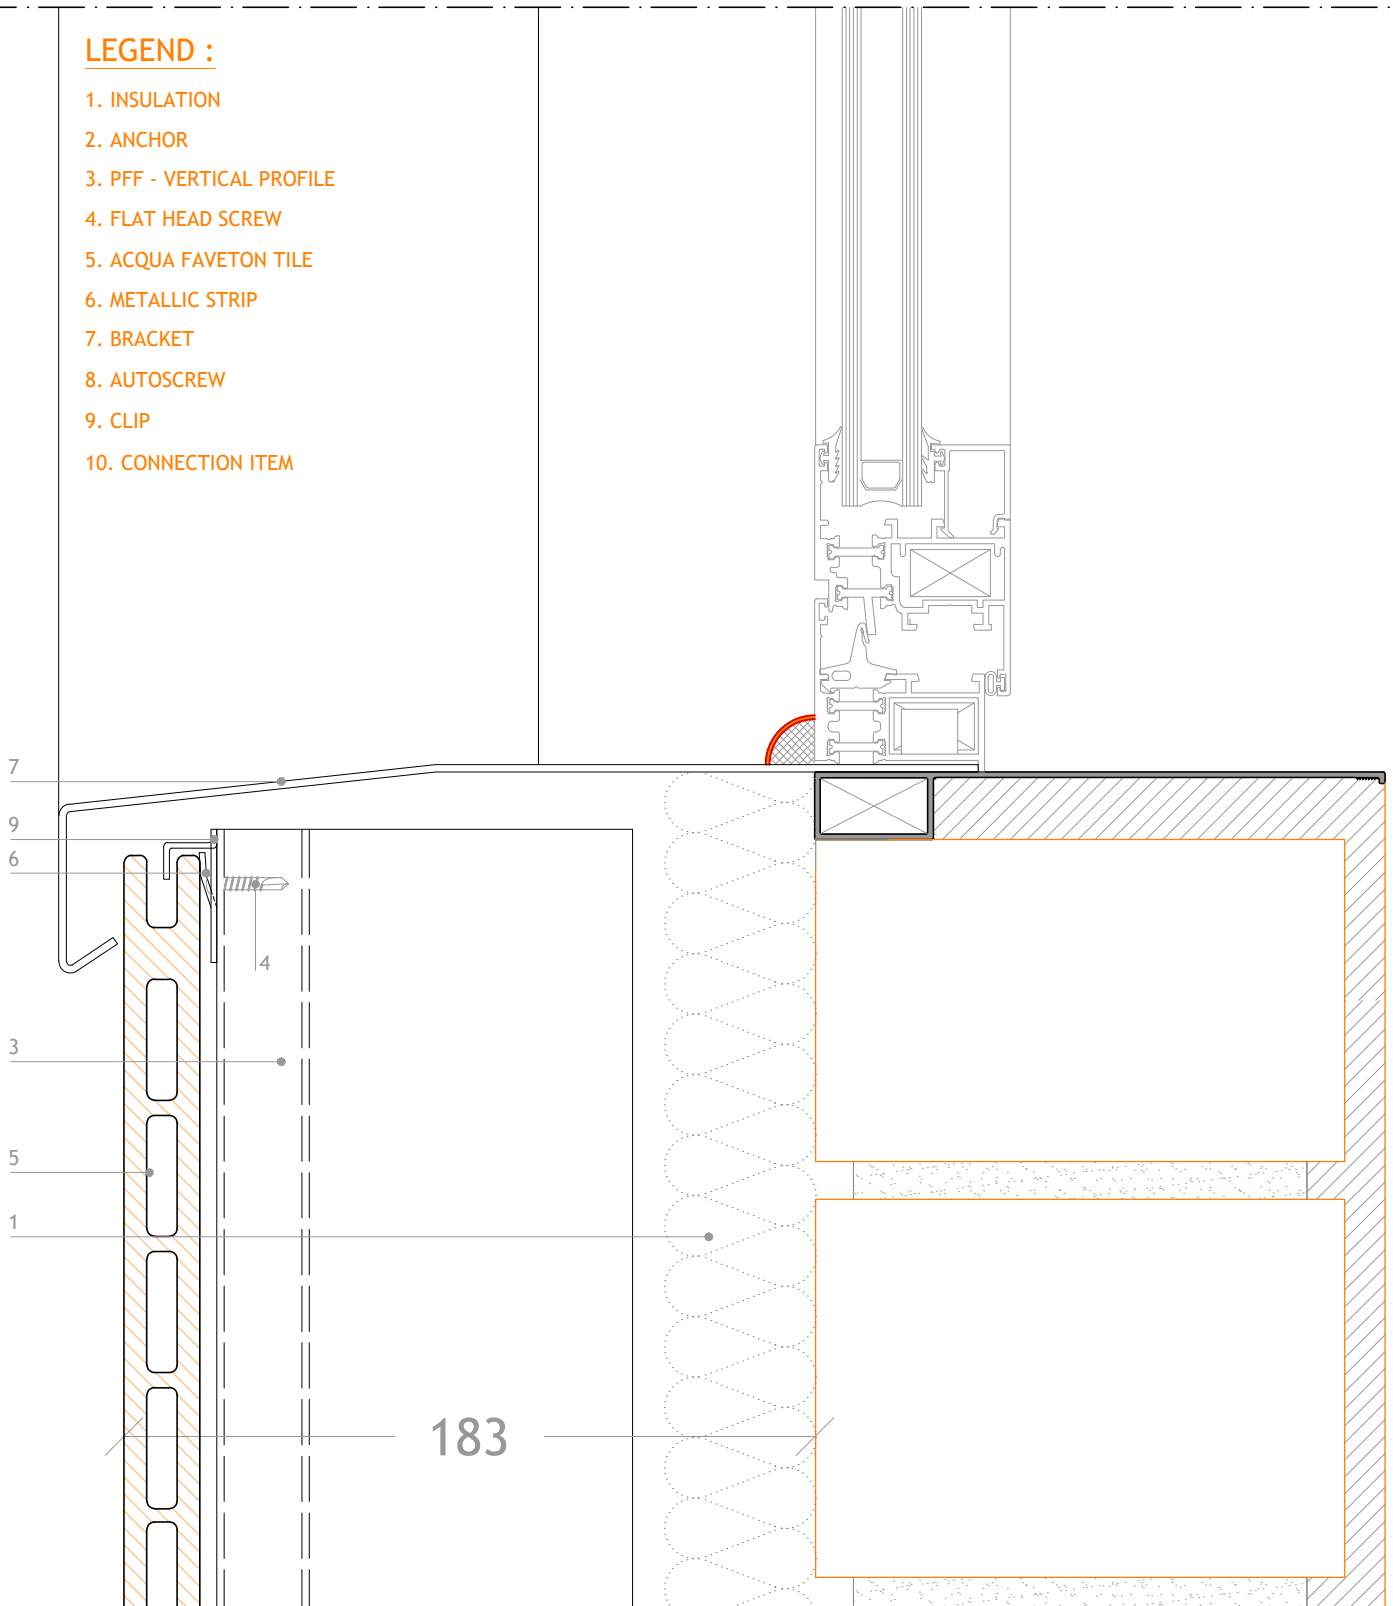

Heights in mm.

PROJECT:  
SLAB TO SLAB SYSTEM

CLIENT:

PLAN:  
Metallic borders details: Ledge - SAF-H

N° PLAN:

**FAVETON**  
TERRACOTA

SITE PLACEMENT:

SCALE:

CHECK:

1:2.5

0


DRAW BY:

DATE:

30/03/2021

# METALLIC BORDER DETAILS: LINTEL WITH BLIND

scale: 1/2

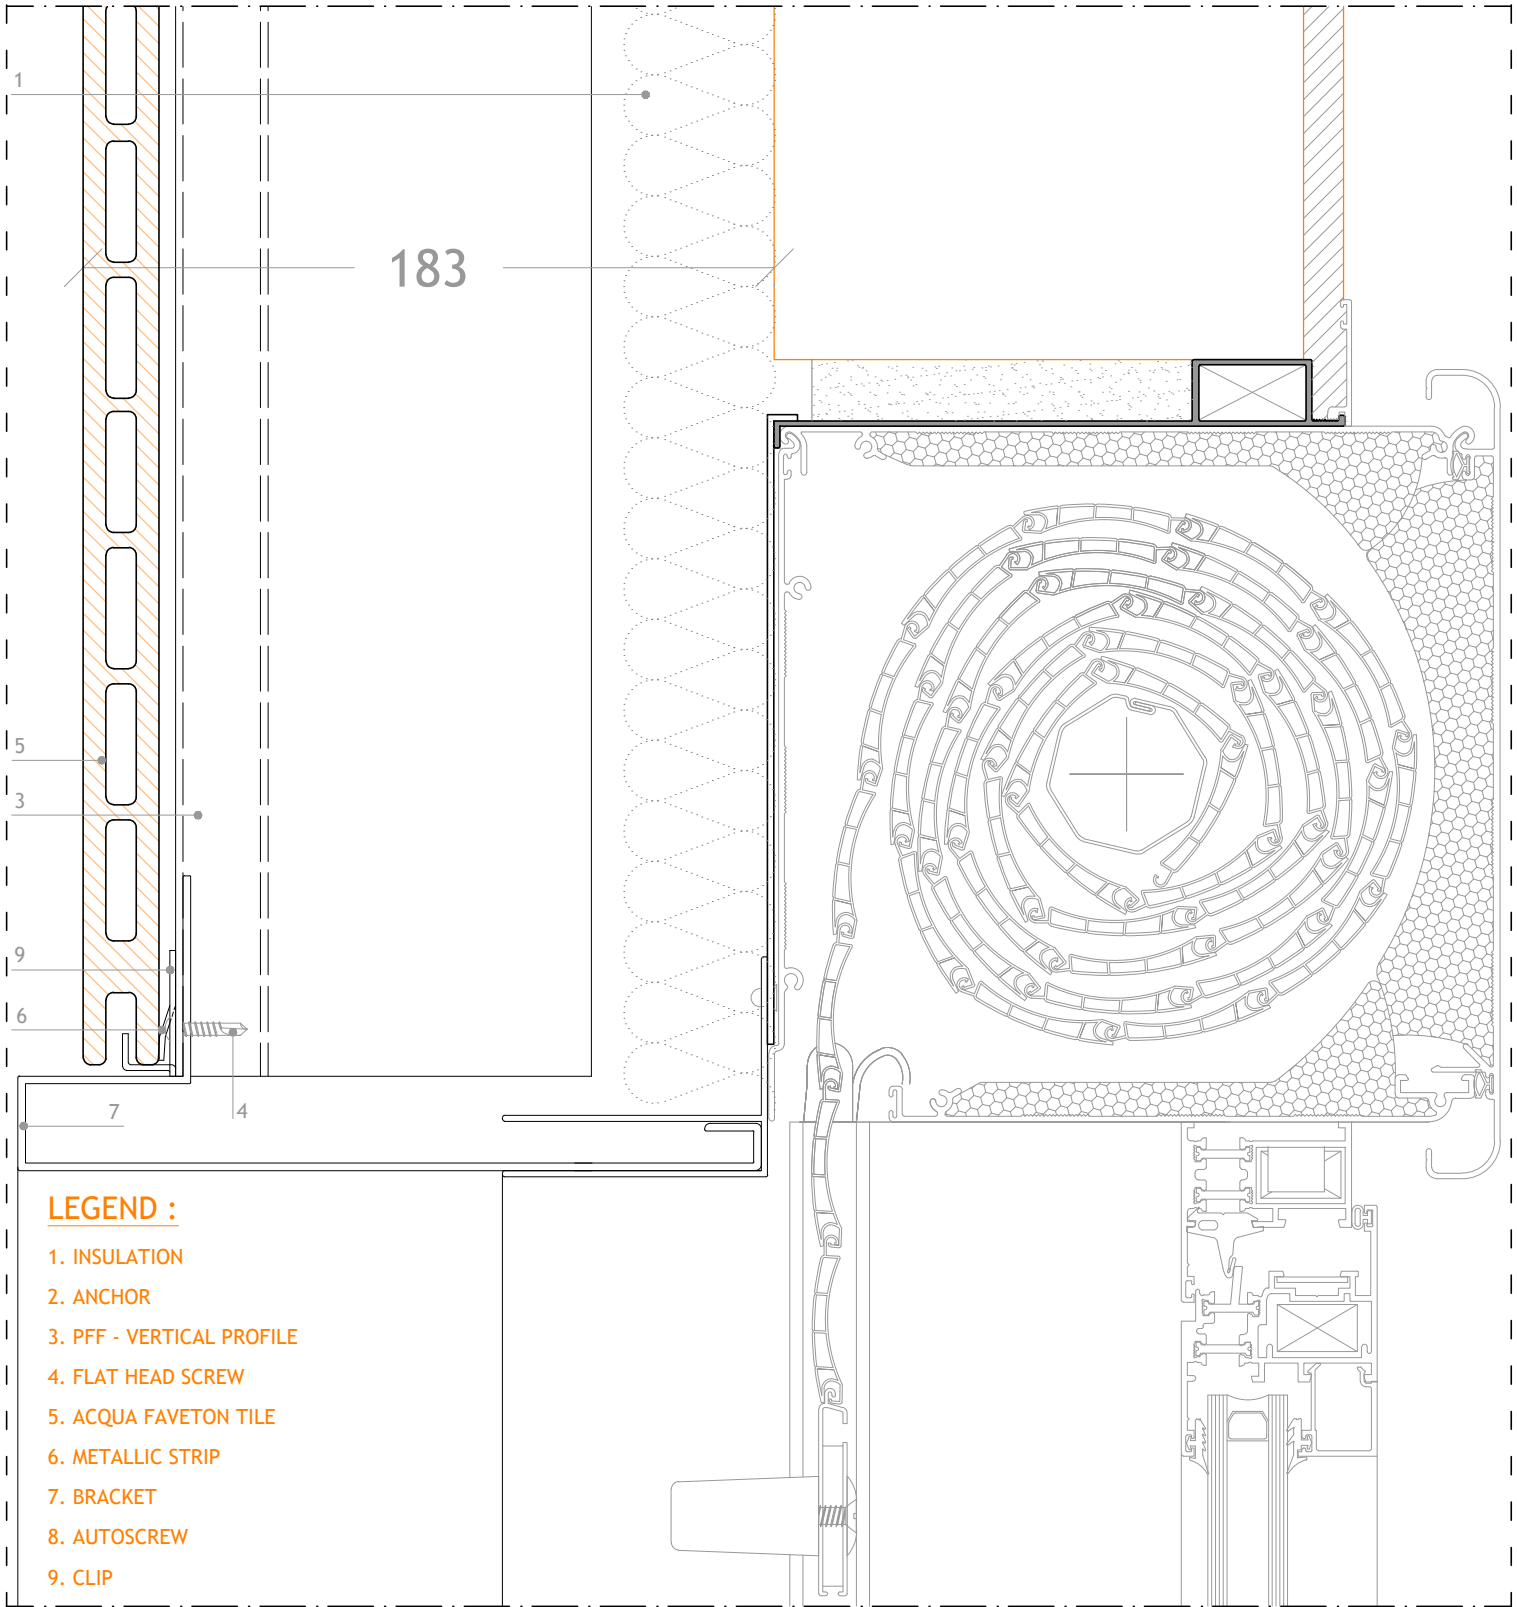

Heights in mm.

PROJECT:  
SLAB TO SLAB SYSTEM

CLIENT:

PLAN:  
Metallic borders details: Lintel with blinds - SAF-H

N° PLAN:

**FAVETON**  
TERRACOTA

SITE PLACEMENT:


SCALE: 1:2.5  
CHECK: 0

DRAW BY:

DATE:  
30/03/2021

# METALLIC BORDER DETAILS: LINTEL

scale: 1/2

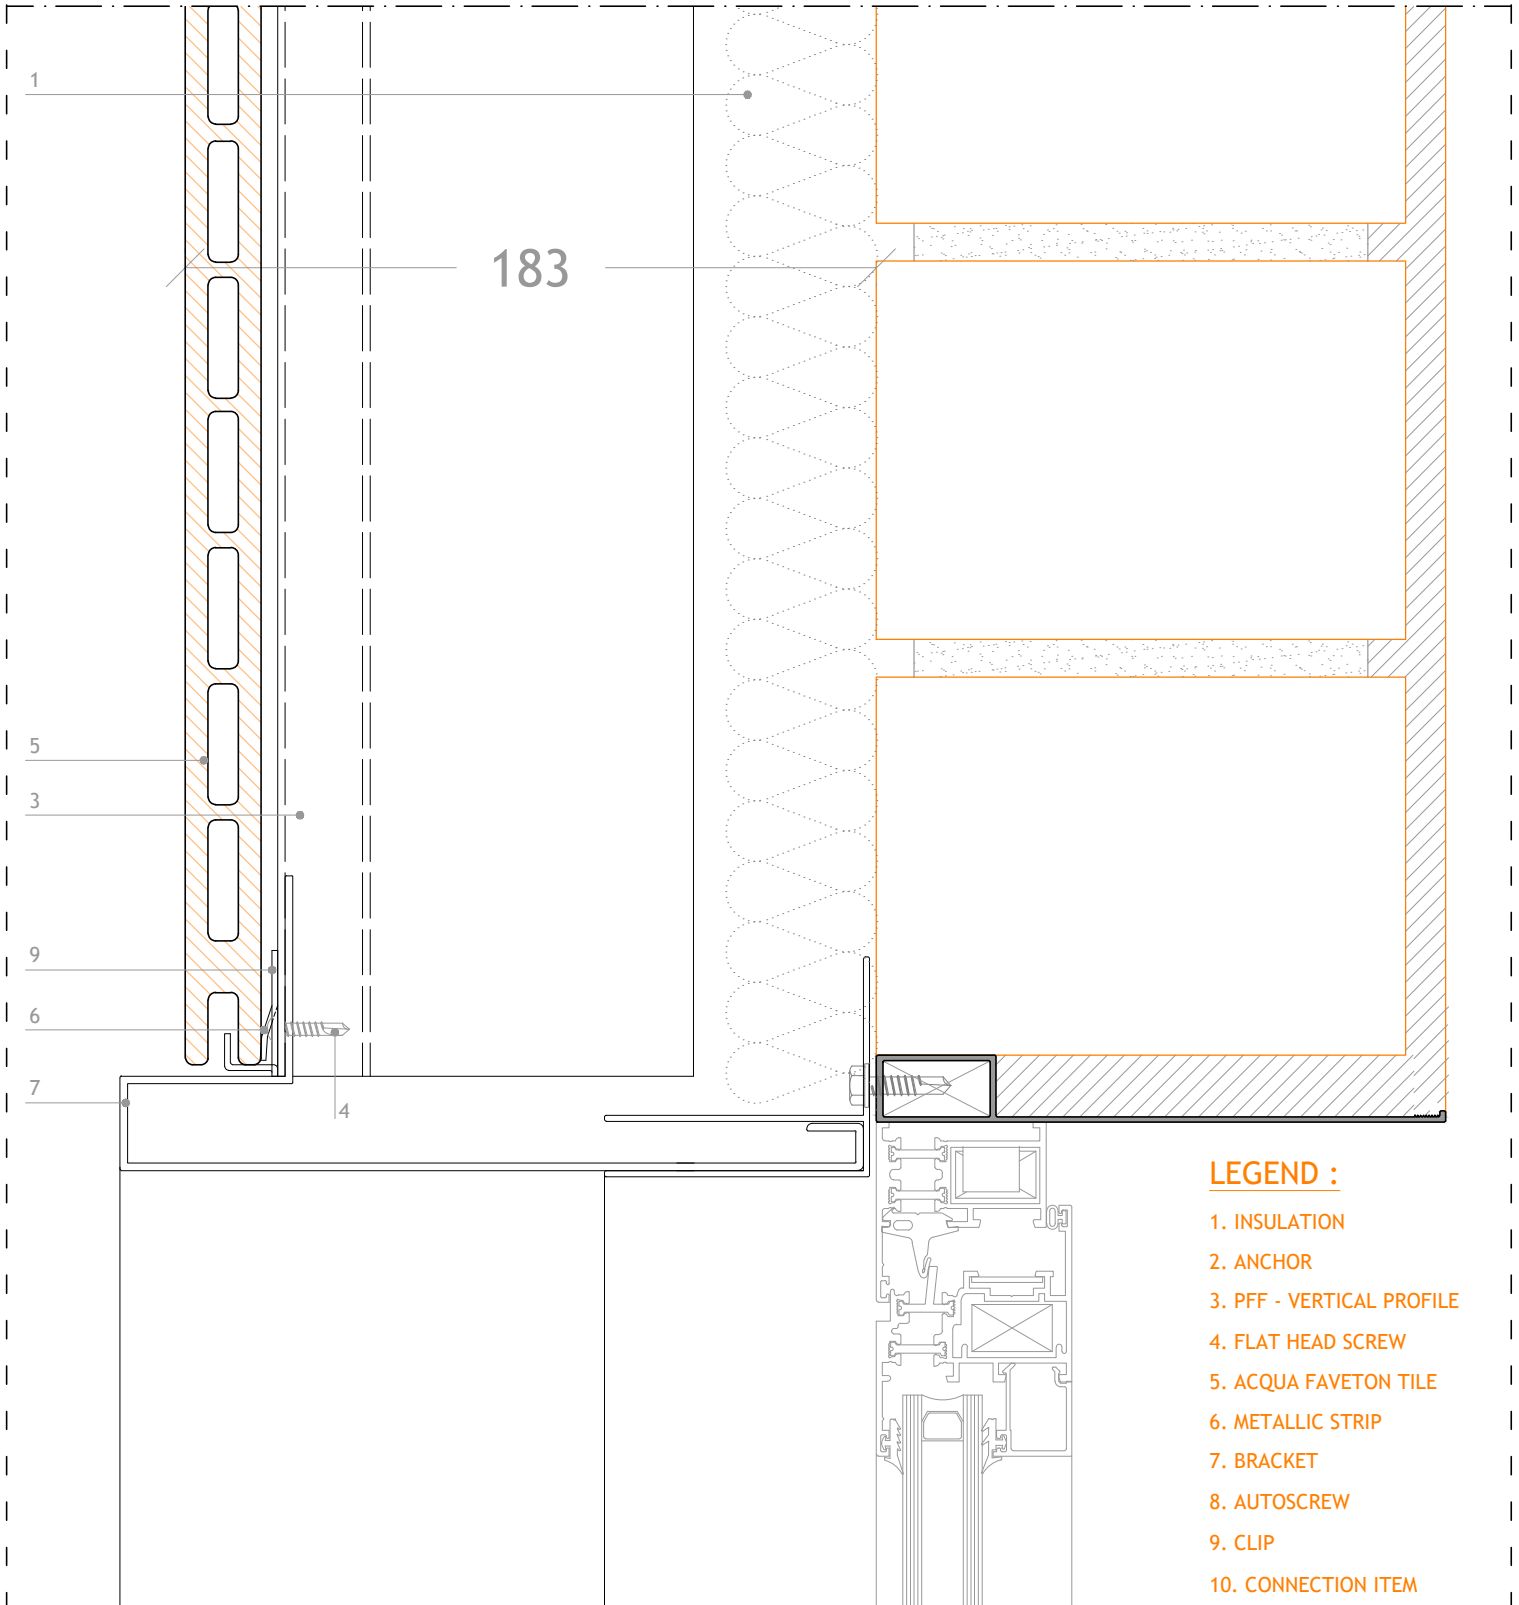

Heights in mm.

PROJECT:  
SLAB TO SLAB SYSTEM

CLIENT:

PLAN:  
Metallic borders details: Lintel - SAF-H

N° PLAN:

**FAVETON**  
TERRACOTA

SITE PLACEMENT:

SCALE: 1:2.5  
CHECK: 0

DRAW BY:

DATE:  
30/03/2021