


# CORNER DETAIL WITH OPEN METALIC PROFILE

scale: 1/2

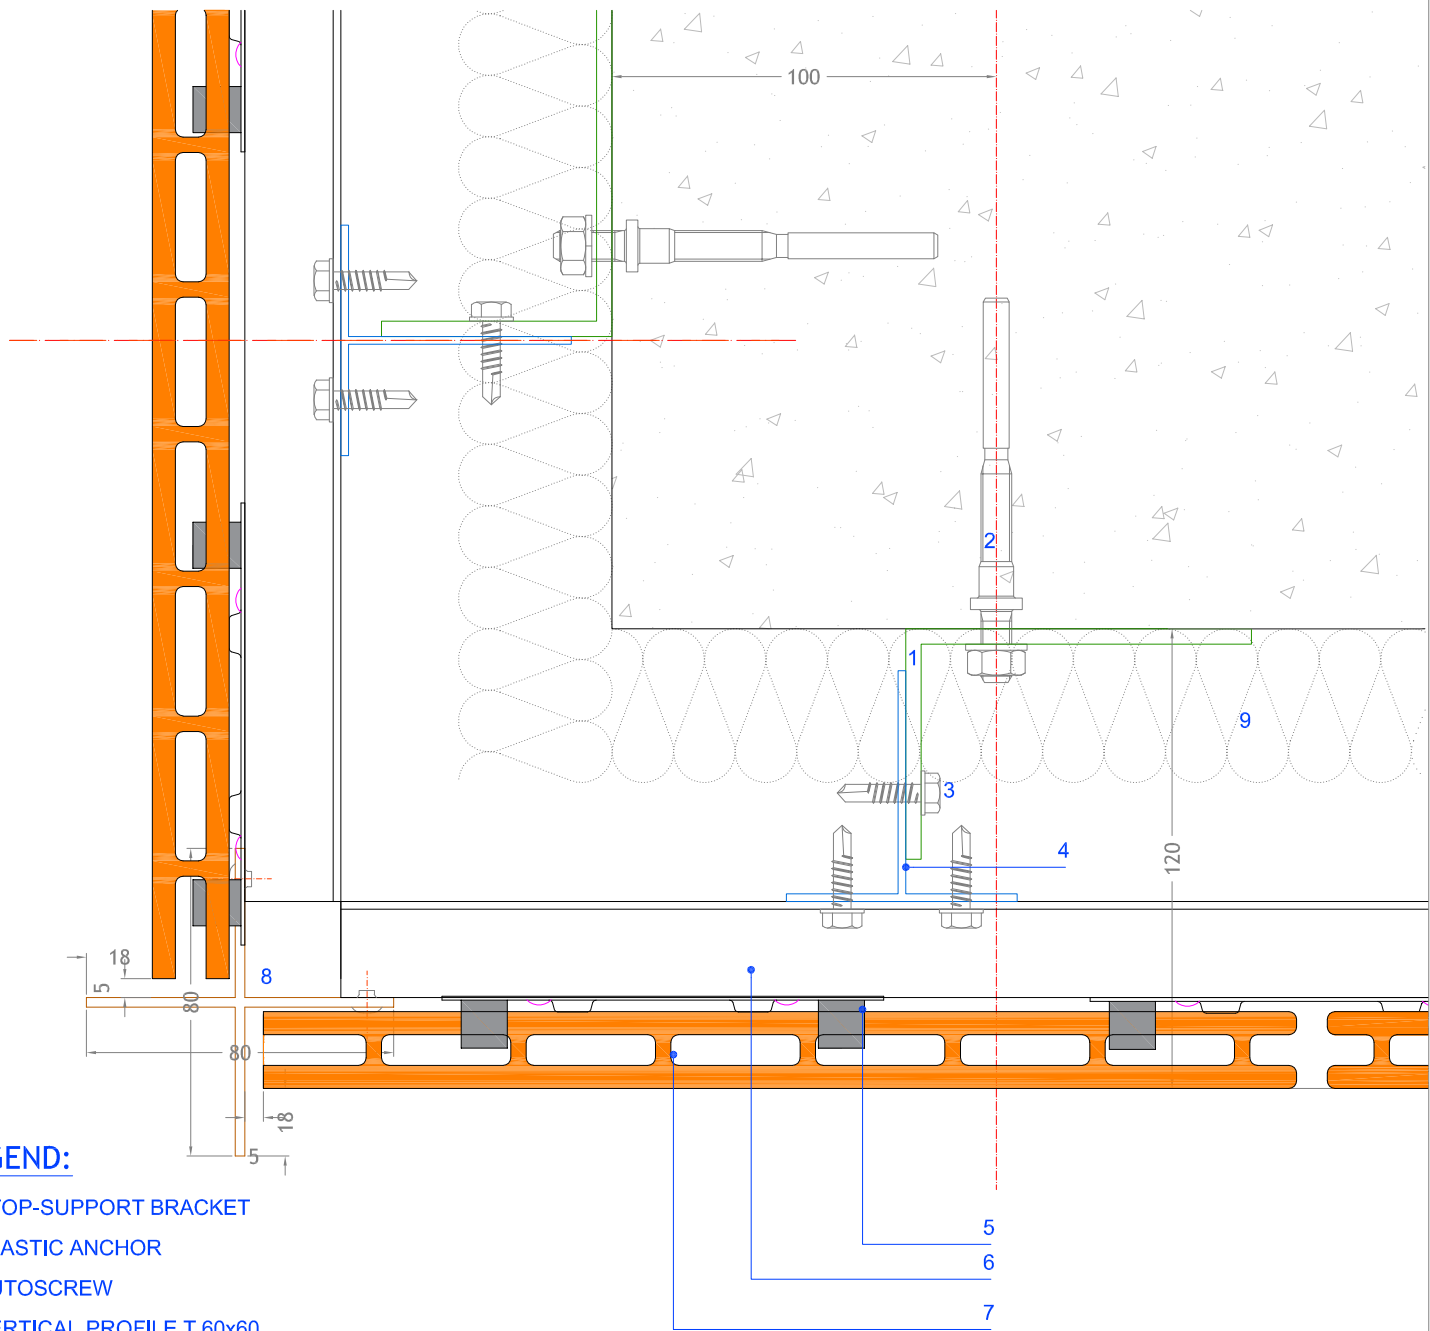

## LEGEND:

1. STOP-SUPPORT BRACKET
2. PLASTIC ANCHOR
3. AUTOSCREW
4. VERTICAL PROFILE T 60x60
5. CLIP
6. OMEGA HORIZONTAL PROFILE
7. FAVETON AQUA CERAMIC TILE
8. OPEN CORNER METALIC PROFILE
9. INSULATION

Measures in mm.

PROJECT:  
FAVETON AQUA SAC-G

CLIENT:

PLAN:  
Detalle de Encuentro Esquina con Perfil Abierto

PLAN N°:

**FAVETON**  
TERRACOTA

CONSTRUCTION SITE:

SCALE:  
1:2

REVISION:

DRAWING:  
O.Benedicto

COMPUTER LOCALITATION:


DATE:  
27/04/2018

# INTERIOR CORNER DETAIL

scale: 1/2.5

## LEGEND :

1. MS / MR
2. PLASTIC ANCHOR
3. AUTOSCREW
4. VERTICAL PROFILE T 60x60
5. CLIP
6. HORIZONTAL PROFILE OMEGA
7. FAVETON AQUA CERAMIC TILE
8. INSULATION

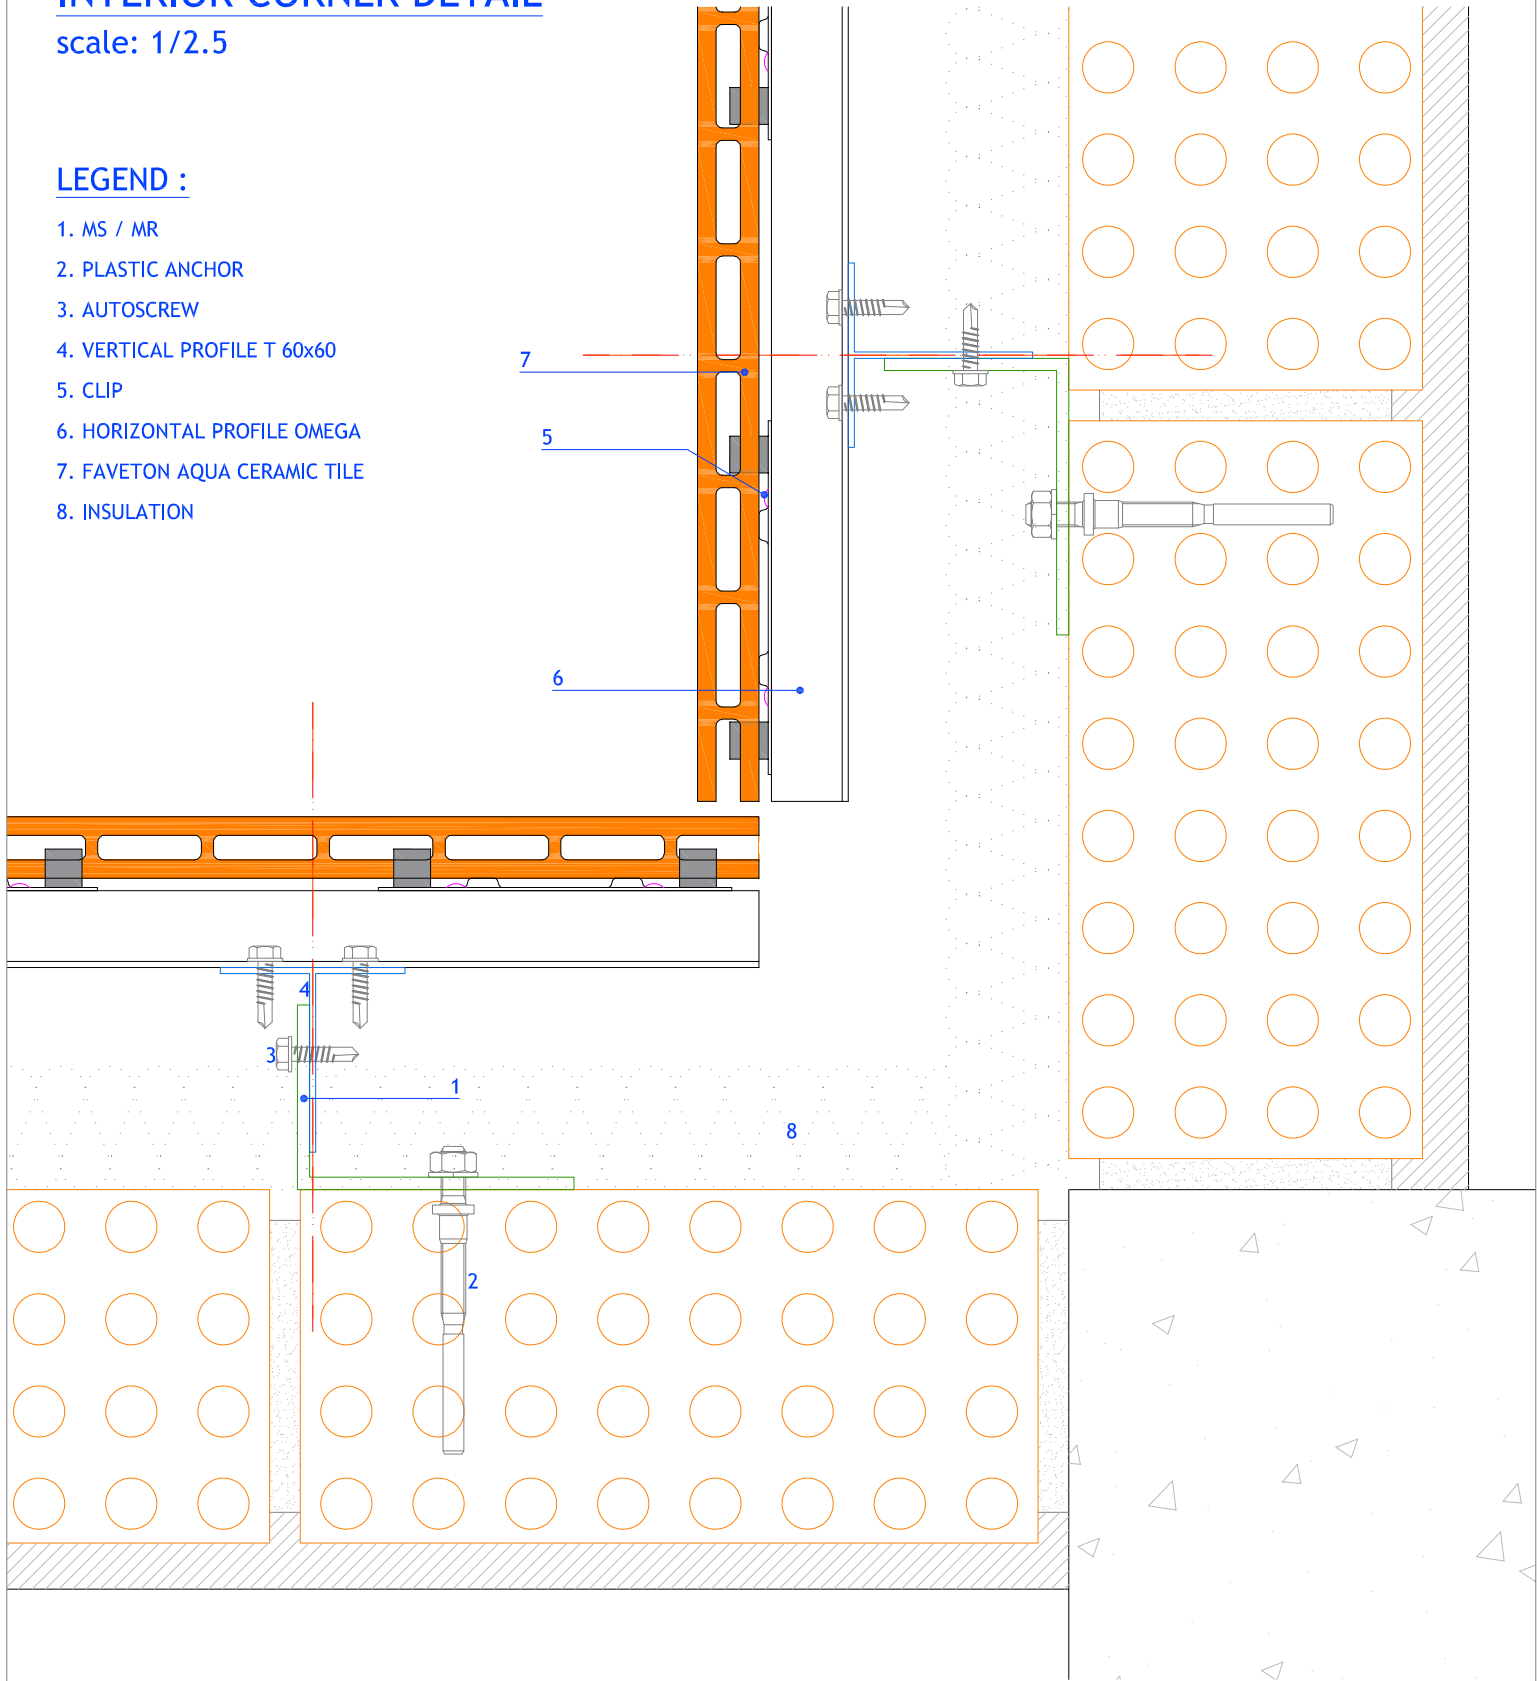

Measures mm.

PROJECT:  
FAVETON AQUA SAC-G

CLIENT:

PLAN:  
Detalle de Encuentro Esquina Interior

PLAN N°:

**FAVETON**  
TERRACOTA

CONSTRUCTION SITE

SCALE:

REVISION:

1:2.5

DRAWING BY:  
O.Benedicto


COMPUTER LOCALITATION:

DATE:

27/04/2018

# MITRE JOINT CORNER DETAIL

scale: 1/2

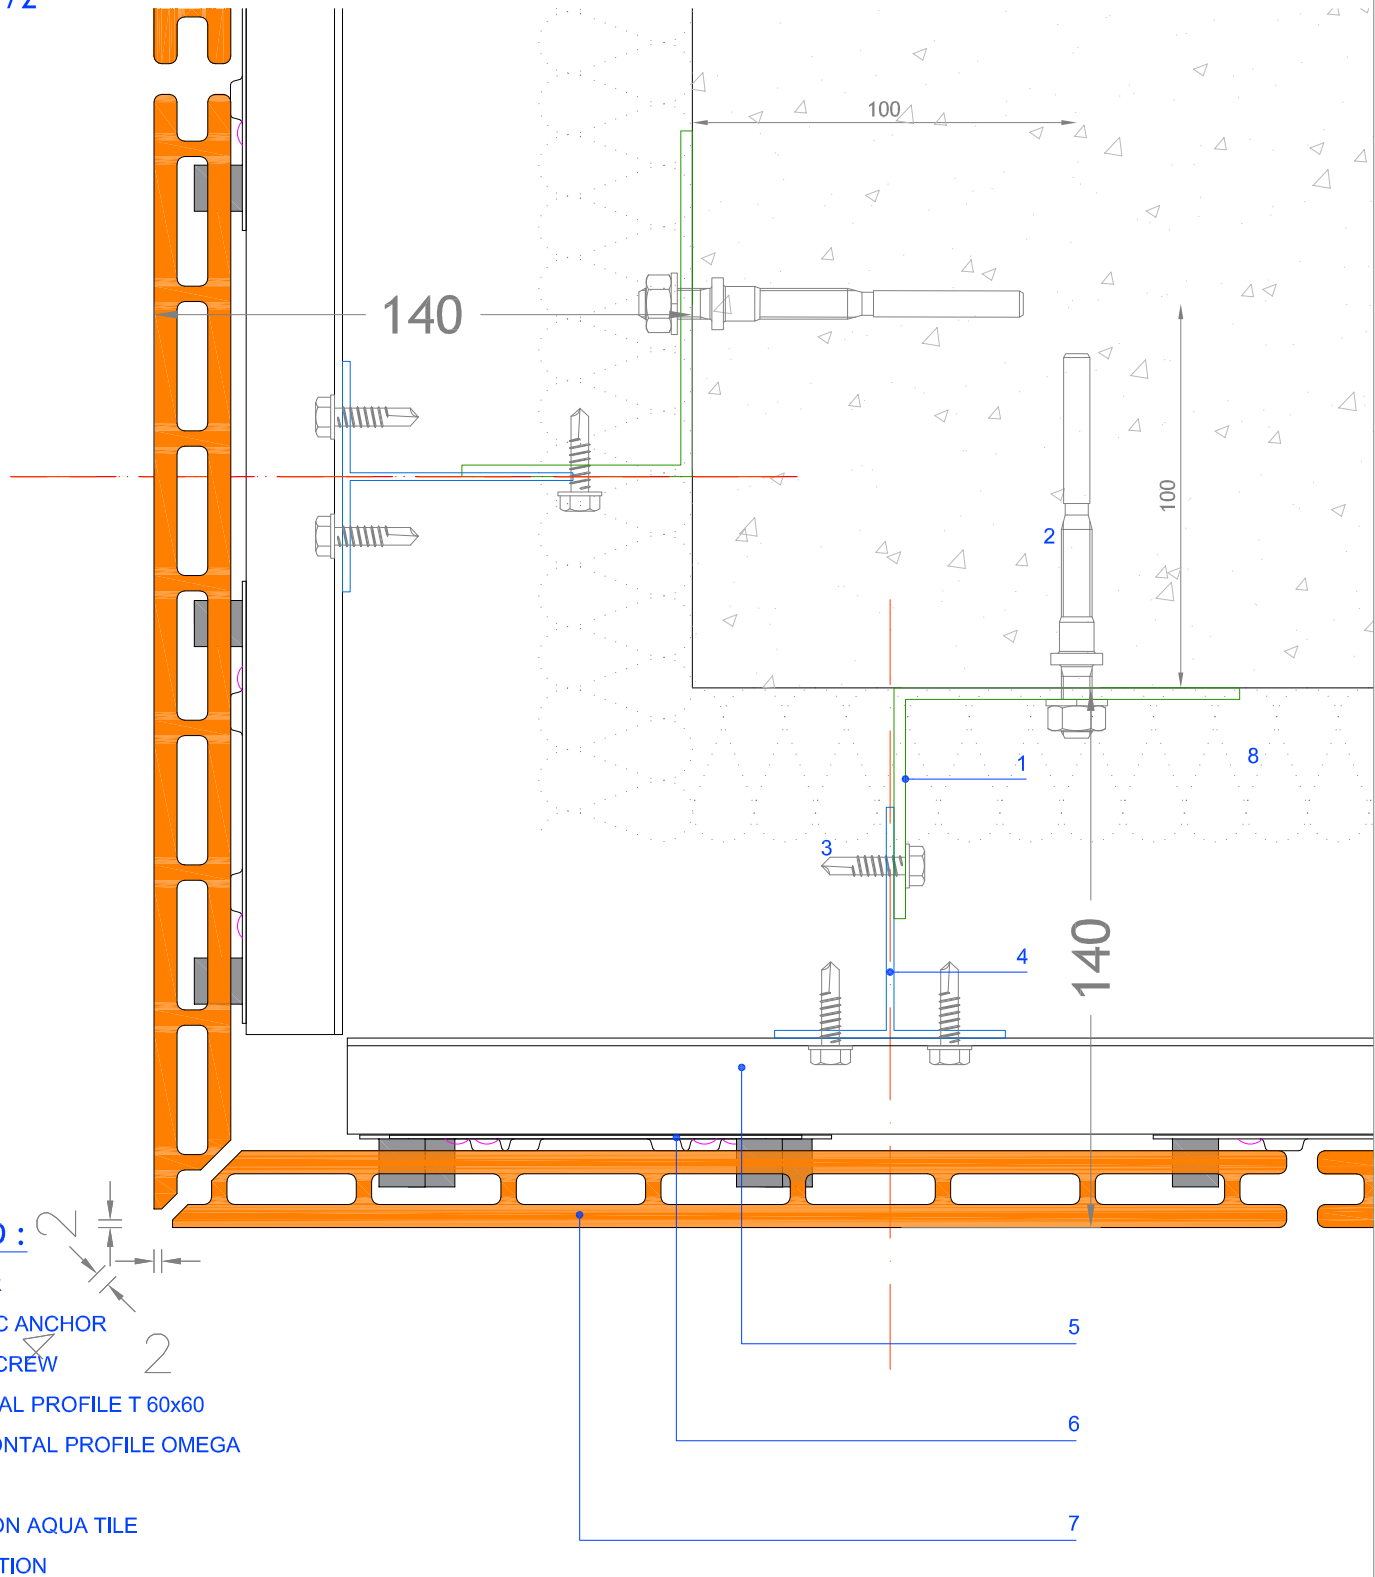

## LEGEND :

1. MS / MR
2. PLASTIC ANCHOR
3. AUTOSCREW
4. VERTICAL PROFILE T 60x60
5. HORIZONTAL PROFILE OMEGA
6. CLIP
7. FAVETON AQUA TILE
8. INSULATION

Measures en mm.

PROJECT:  
FAVETON AQUA SAC-G

CLIENT:

PLAN:  
Detalle de Encuentro Esquina Inglete

PLAN N°:

**FAVETON**  
TERRACOTA

CONSTRUCTION SITE:

SCALE:  
1:2

REVISION:

DRAWING BY:  
O.Benedicto

COMPUTER LOCALITATION:

DATE:  
20/04/2017