


METALIC COPING DETAIL

scale: 1/2.5

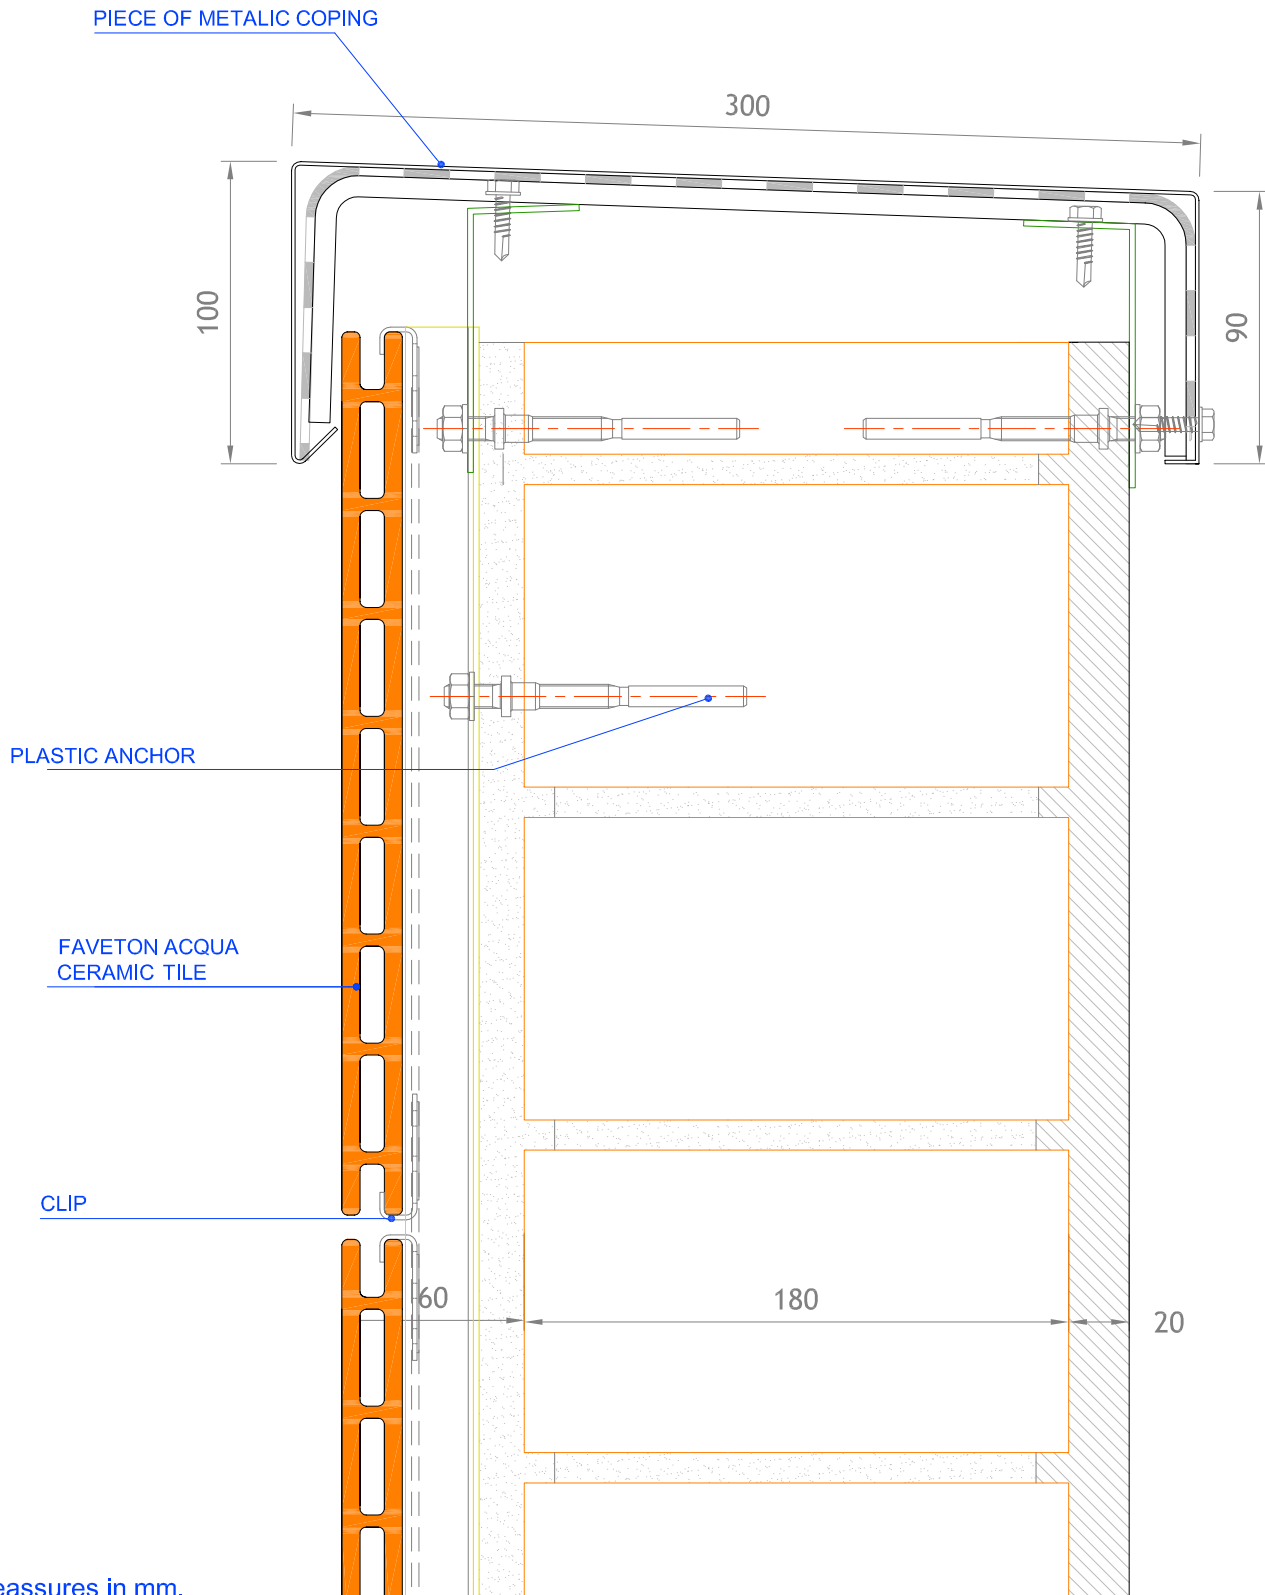

Measures in mm.

PROYECT:
FAVETON ACQUA SAO

CLIENT:

PLAN:
Metalic coping detail

PLAN Nº:

FAVETON
TERRACOTA

CONSTRUCTION SITE:

SCALE: 1:2.5
REVISION: 0

DRAWING BY:
A.Castel

INFORMATIC LOCALITATION:

DATE:
10/06/2019