


# STARTER DETAIL

scale: 1/2.5

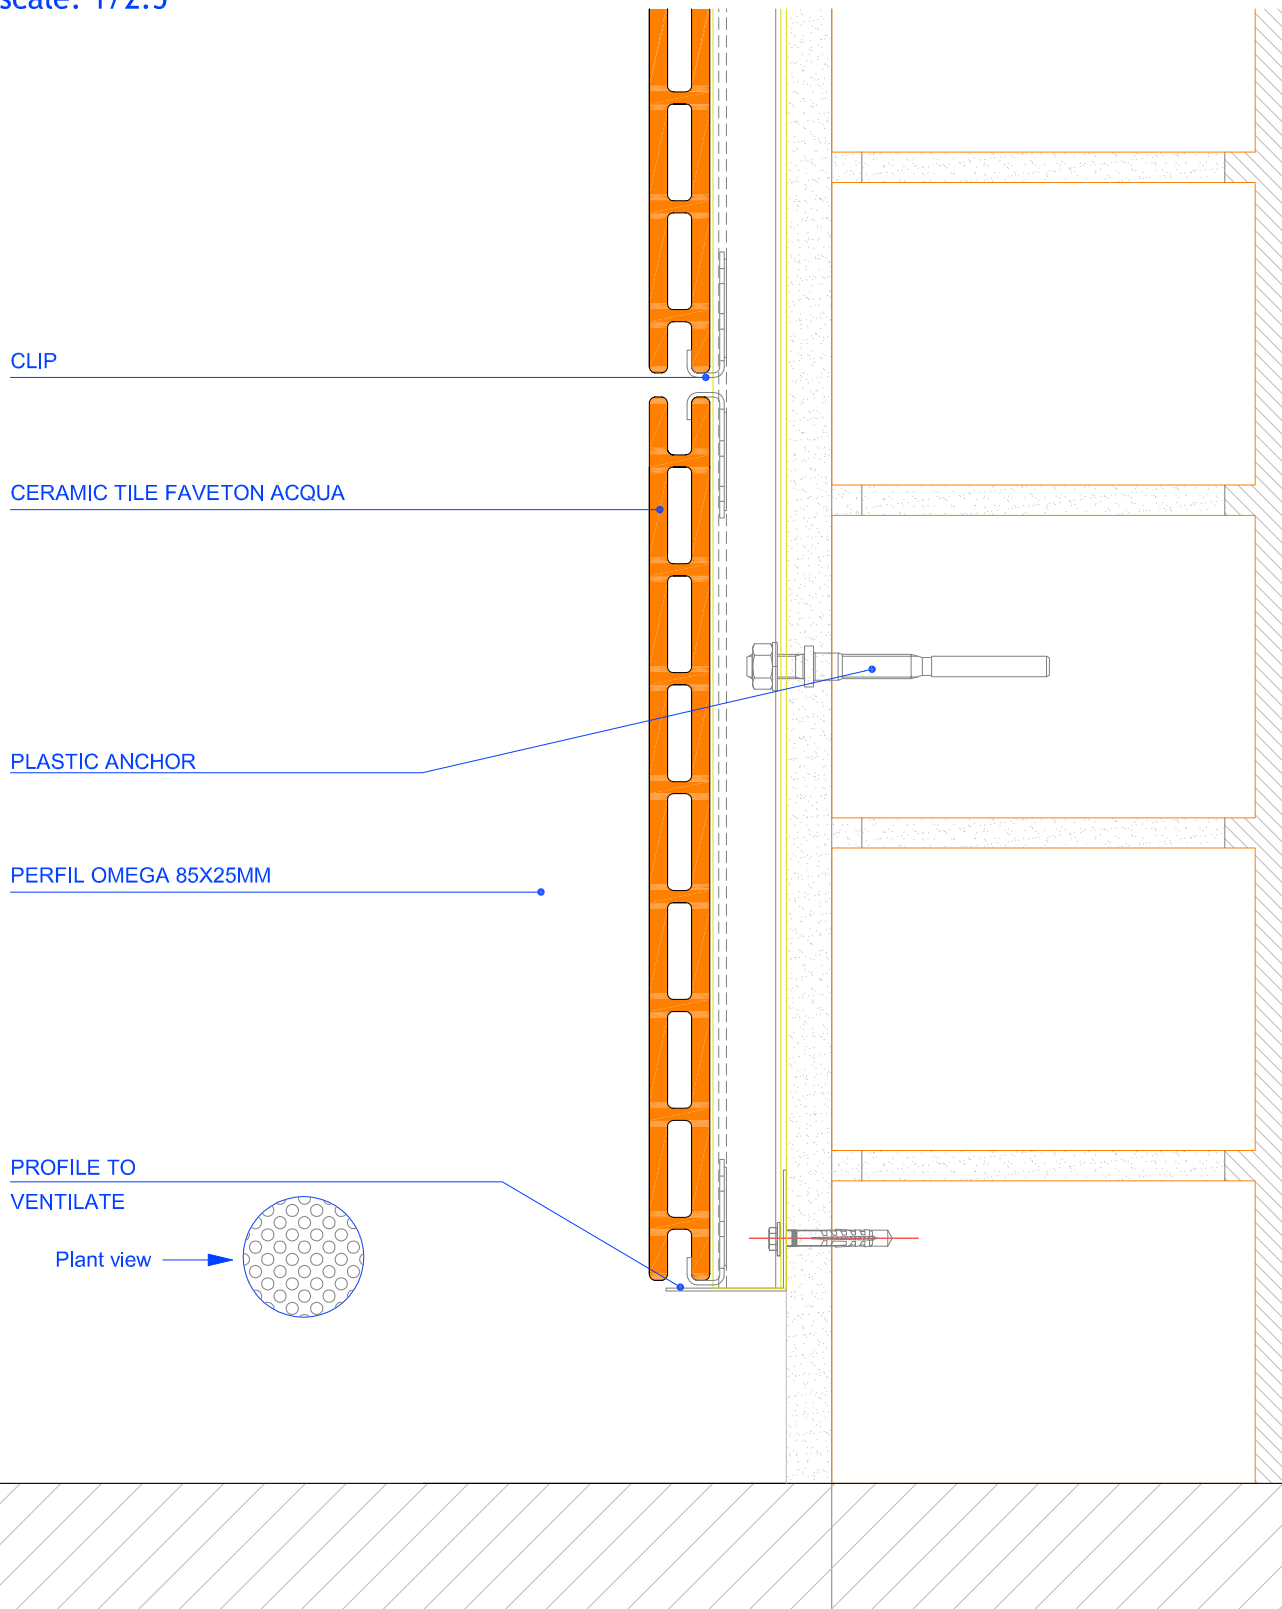

Measures in mm.

PROJECT: FAVETON ACQUA SAO		CLIENT:	
PLAN: Starter Detail		N° PLAN:	
<b>FAVETON</b> TERRACOTA	CONSTRUCTION SITE:	SCALE: 1:2.5	REVISION: 0
	DRAWING BY: A.Castel	COMPUTER LOCATION:	DATE: 16/05/2019