




# VERTICAL SECTION

scale: 1/8

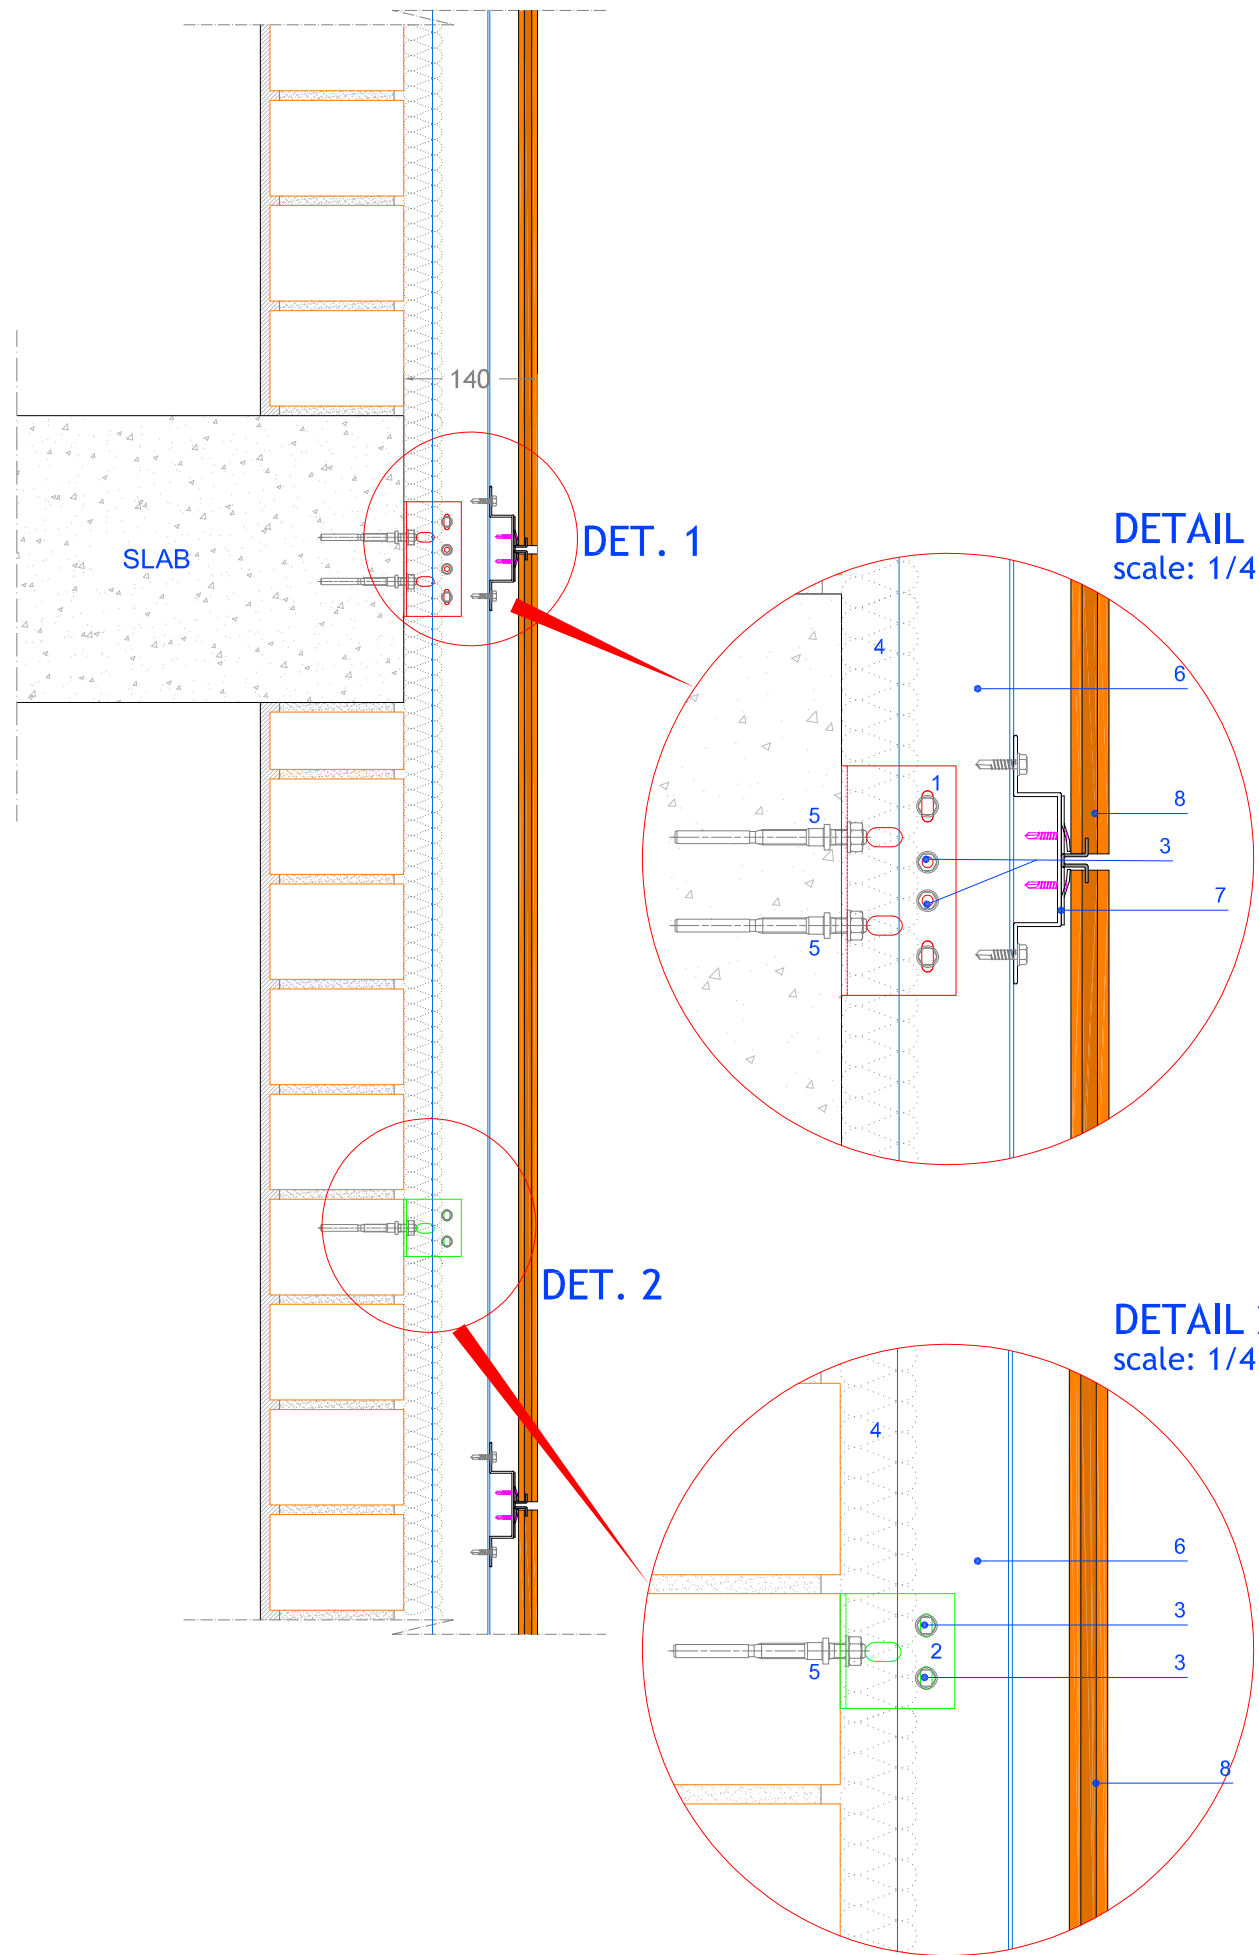

# HORIZONTAL SECTION

scale: 1/8

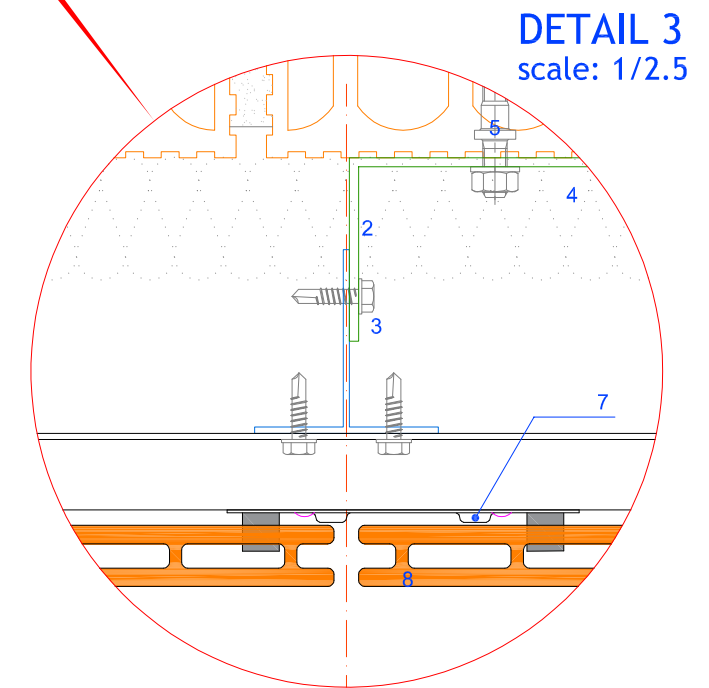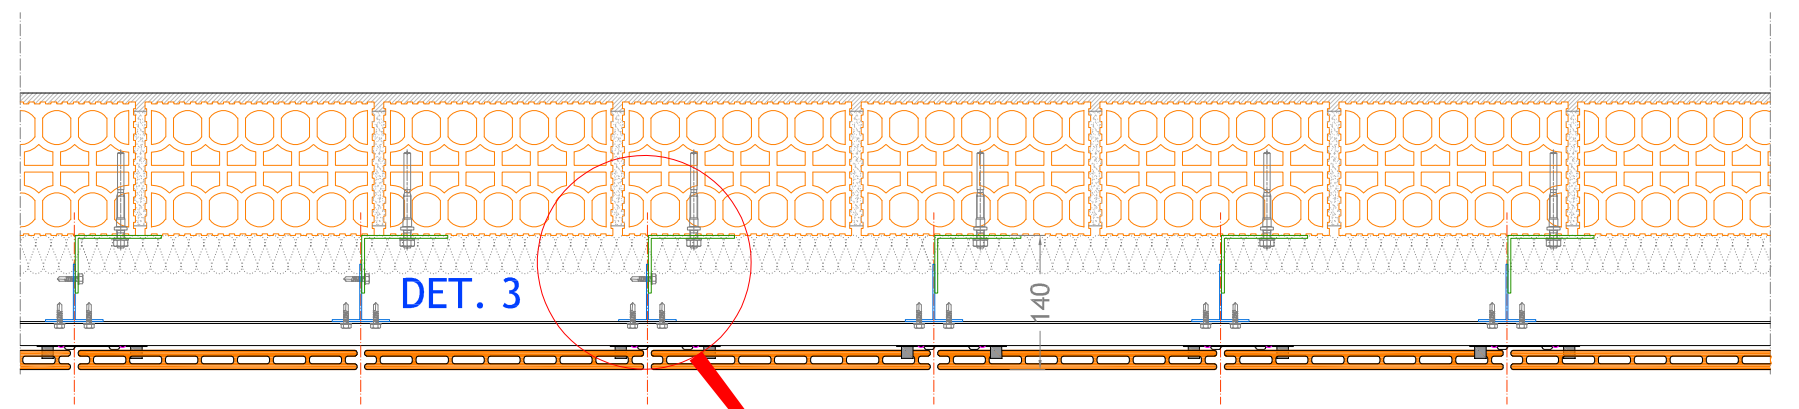

### LEGEND :

- 1. SUPPORT BRACKET
- 2. STOP BRACKET
- 3. ATUOSCREW 5.5mm
- 4. INSULATION
- 5. PLASTIC ANCHOR
- 6. T VERTICAL PROFILE 60x60
- 7. STAINLESS STEEL CLIP
- 8. FAVETON AQUA CERAMIC TILE

Measures in mm.

PROYECT: FAVETON AQUA SAC-G		CLIENT:	
PLAN: Sección Vertical - Sección Horizontal			PLAN N°: FV000_01
CONSTRUCTION SITE:		SCALE: VARIAS	REVISION:
DRAWING BY: O.Benedicto		COMPUTER LOCALITATION:	DATE: 26/04/2018

**FAVETON**  
TERRACOTA