



VERTICAL SECTION

scale: 1/8

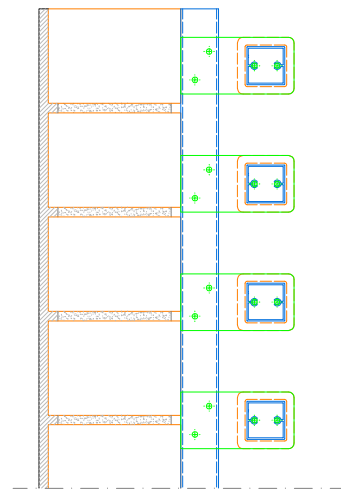



ELEVATION

scale: 1/8

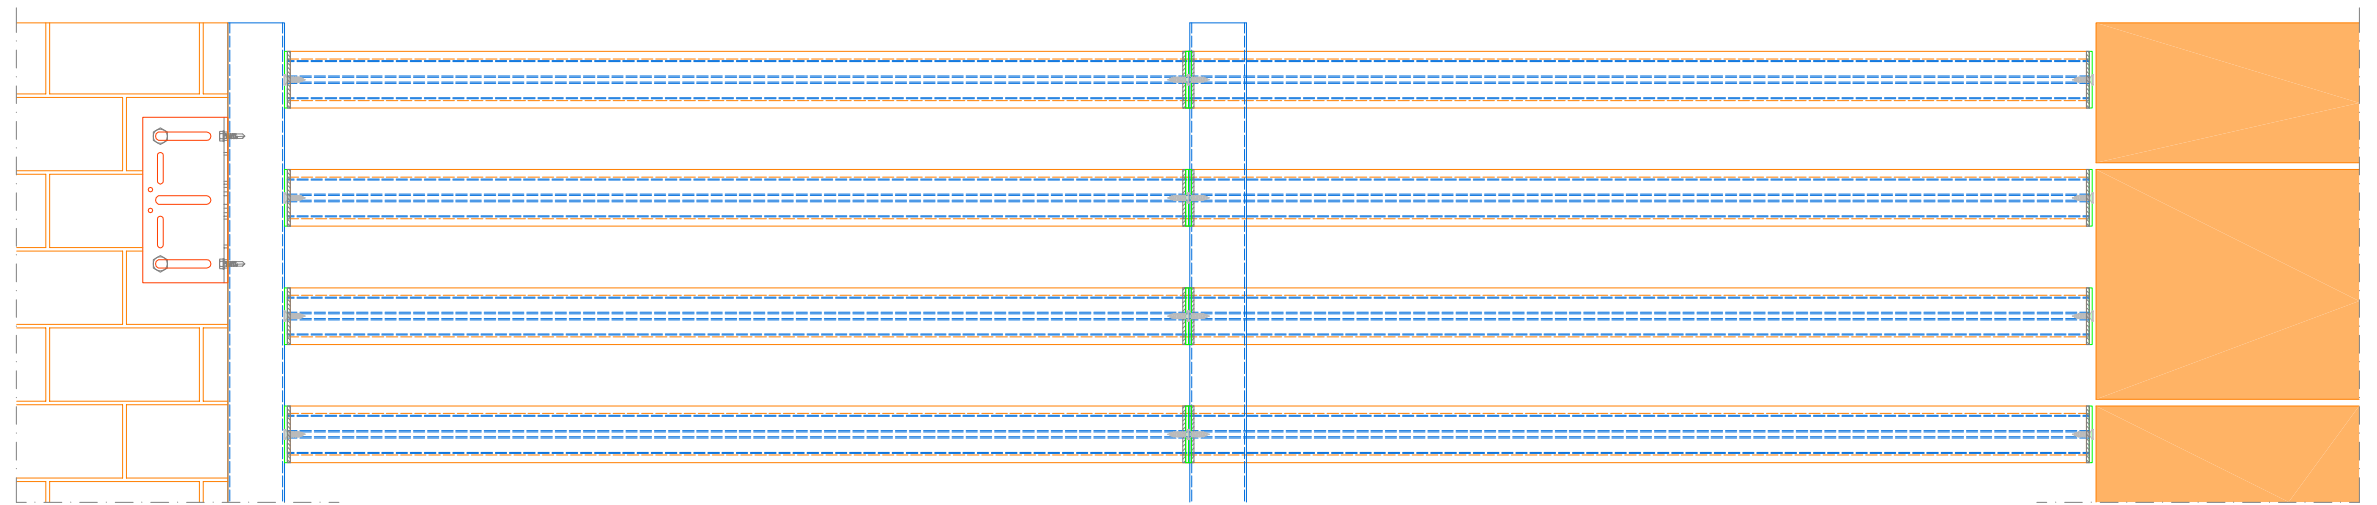


HORIZONTAL SECTION

scale: 1/8

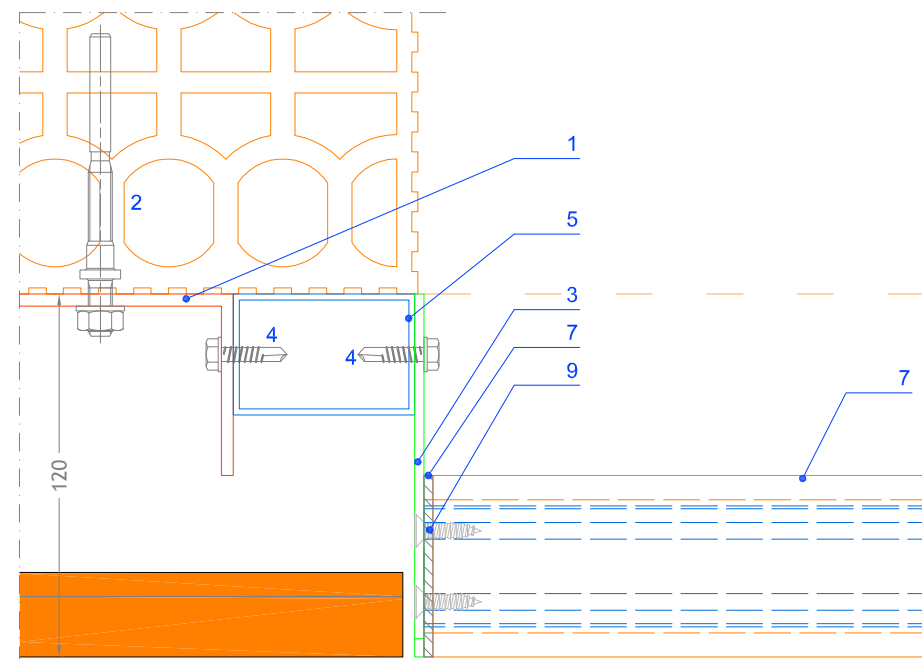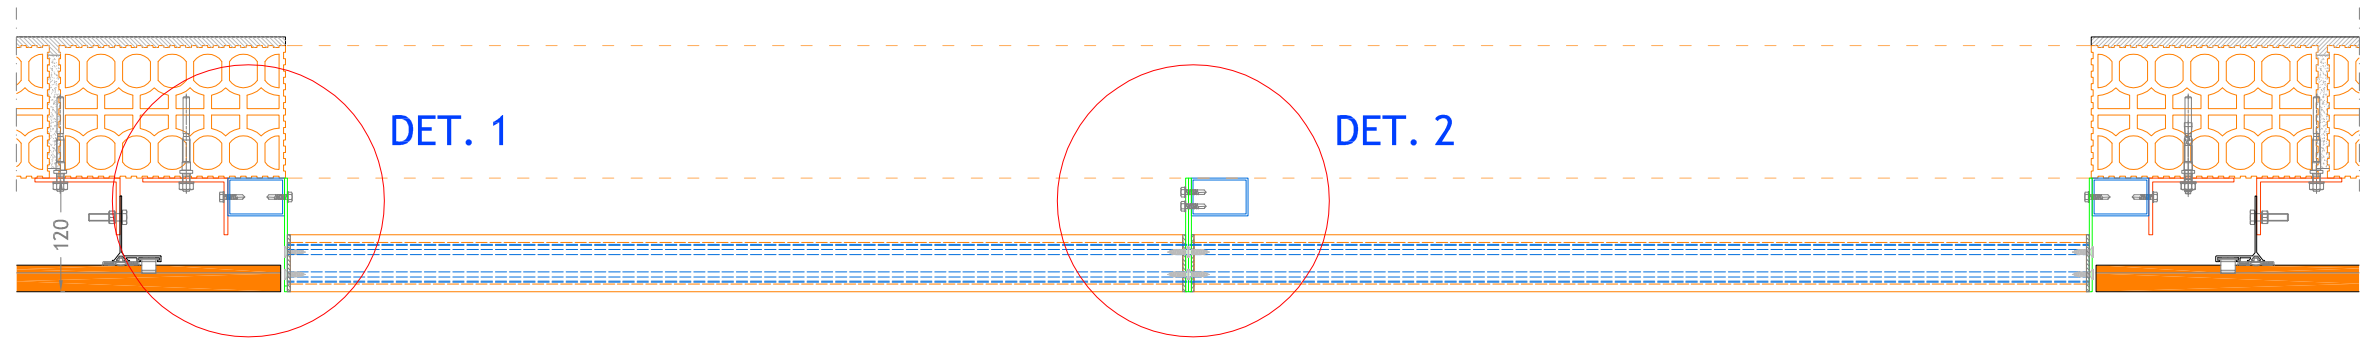

DETAIL 1
scale: 1/2.5

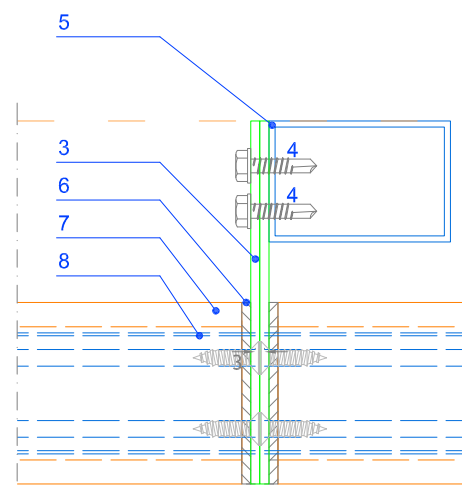

DETAIL 2
scale: 1/2.5

LEGEND :

- 1. SUPPORT/STOP BRACKET
- 2. ANCHORAGE
- 3. ANGULAR GUSSET e=3mm
- 4. AUTOSCREW N12 5.5 MM
- 5. TUBULAR PROFILE (not included)
- 6. NEOPRENE WASHER
- 7. CERAMIC LOUVER BRIOL 60x60MM
- 8. SPECIAL TUBULAR PROFILE 40x40MM
- 9. SCREW DIN 7982 5,5x22 AISI 304


Measures in mm.

PROJECT: BRIOL LOUVER		CLIENT:	
PLAN: Vertical section - Horizontal Section			PLAN N:
CONSTRUCTION SITE:		SCALE: VARIAS	REVISION:
DRAWING BY: A.Castel		COMPUTER LOCATION:	DATE: 14/09/2018

FAVETON
TERRACOTA


VERTICAL SECTION

scale: 1/8

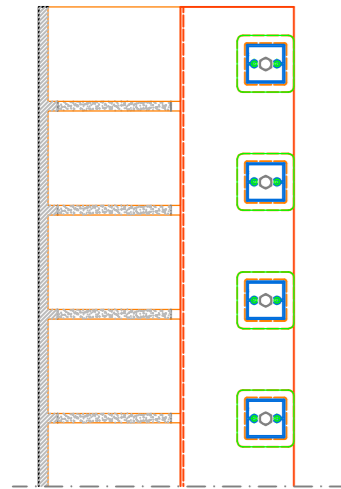



ELEVATION

scale: 1/8

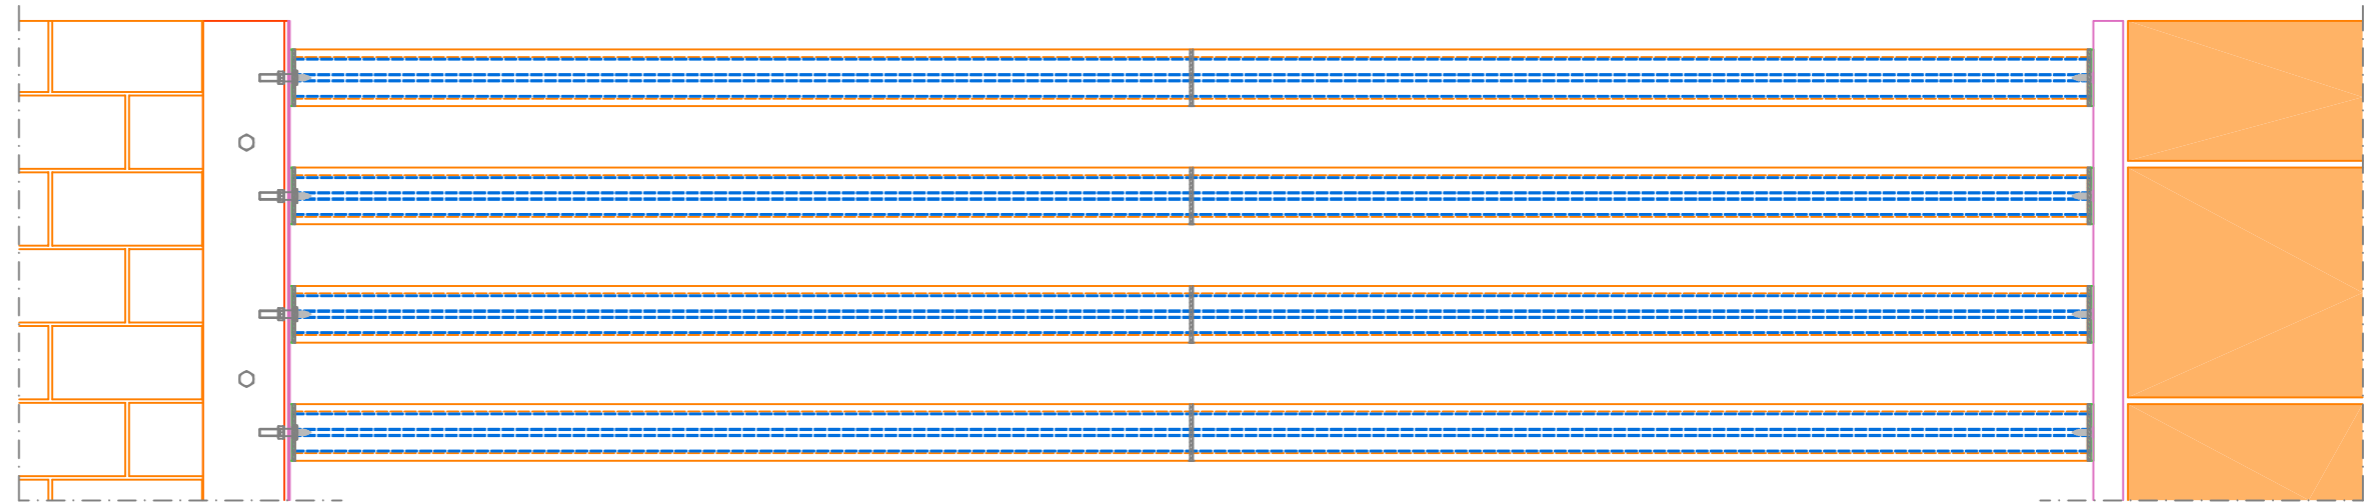

HORIZONTAL SECTION

scale: 1/8

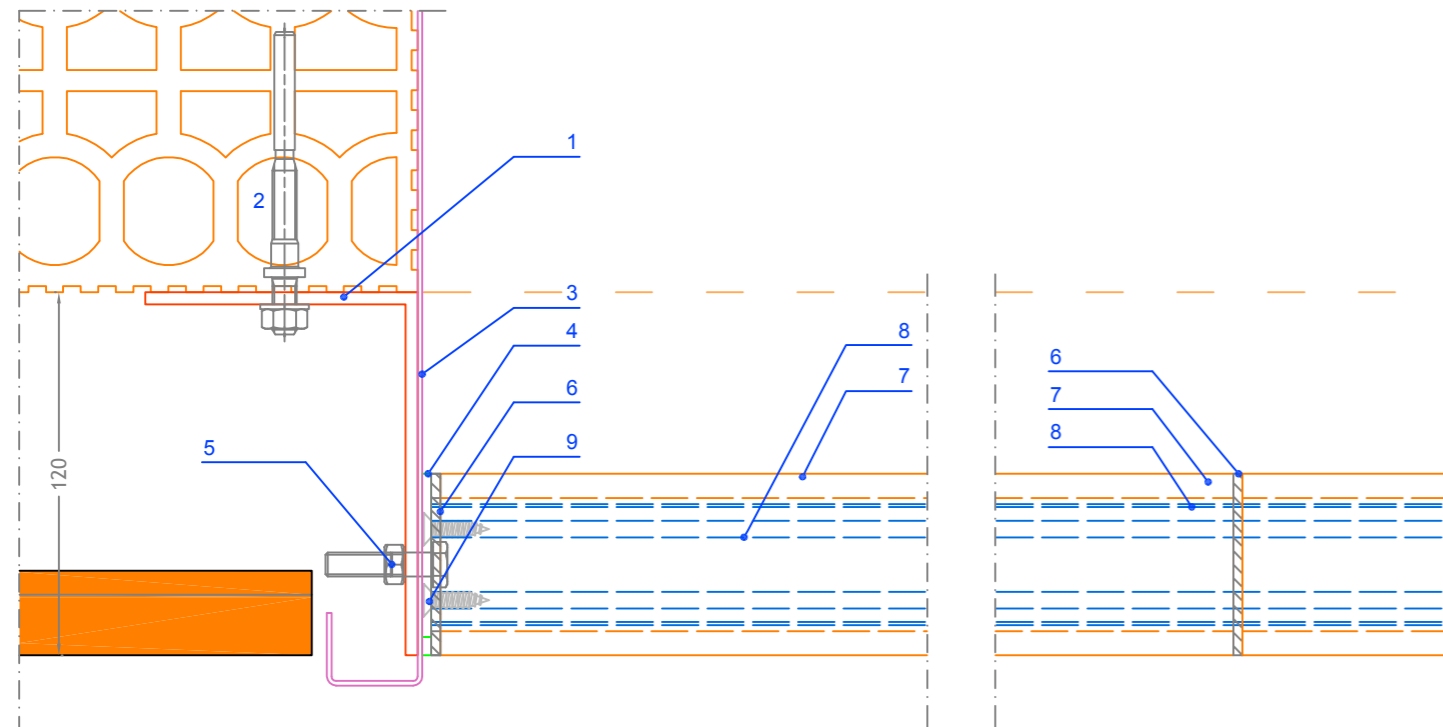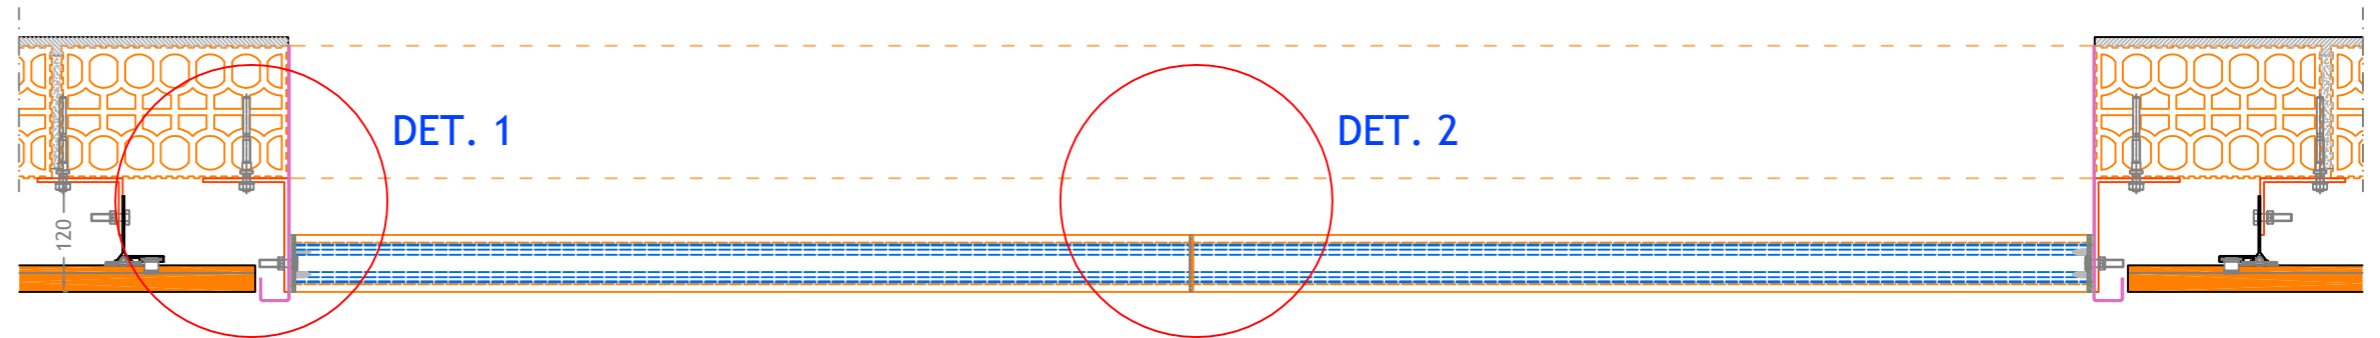

DETAIL 1
scale: 1/2.5

DETAIL 2
scale: 1/2.5

LEGEND :

- 1. ALUMINIUM 'L' PROFILE
- 2. ANCHORAGE
- 3. ALUMINIUM JAMB 1,5 mm
- 4. ALUMINIUM LATERAL GASKET 3 mm
- 5. SCREW DIN933 M6x50 + NUT
- 6. EPDM WASHER
- 7. CERAMIC LOUVER BRIOL 50x50 mm
- 8. SPECIAL TUBULAR PROFILE 30x30 mm
- 9. SCREW DIN 7982 4,2x22 AISI 304

Measures in mm.

PROJECT: BRIOL LOUVER		CLIENT:	
PLAN: Vertical section - Horizontal Section			PLAN N:
CONSTRUCTION SITE:		SCALE: VARIAS	REVISION:
DRAWING BY: O.Benedicto		COMPUTER LOCATION:	DATE: 11/12/2018

FAVETON
TERRACOTA