


# METALIC COPING DETAIL

scale: 1/2.5

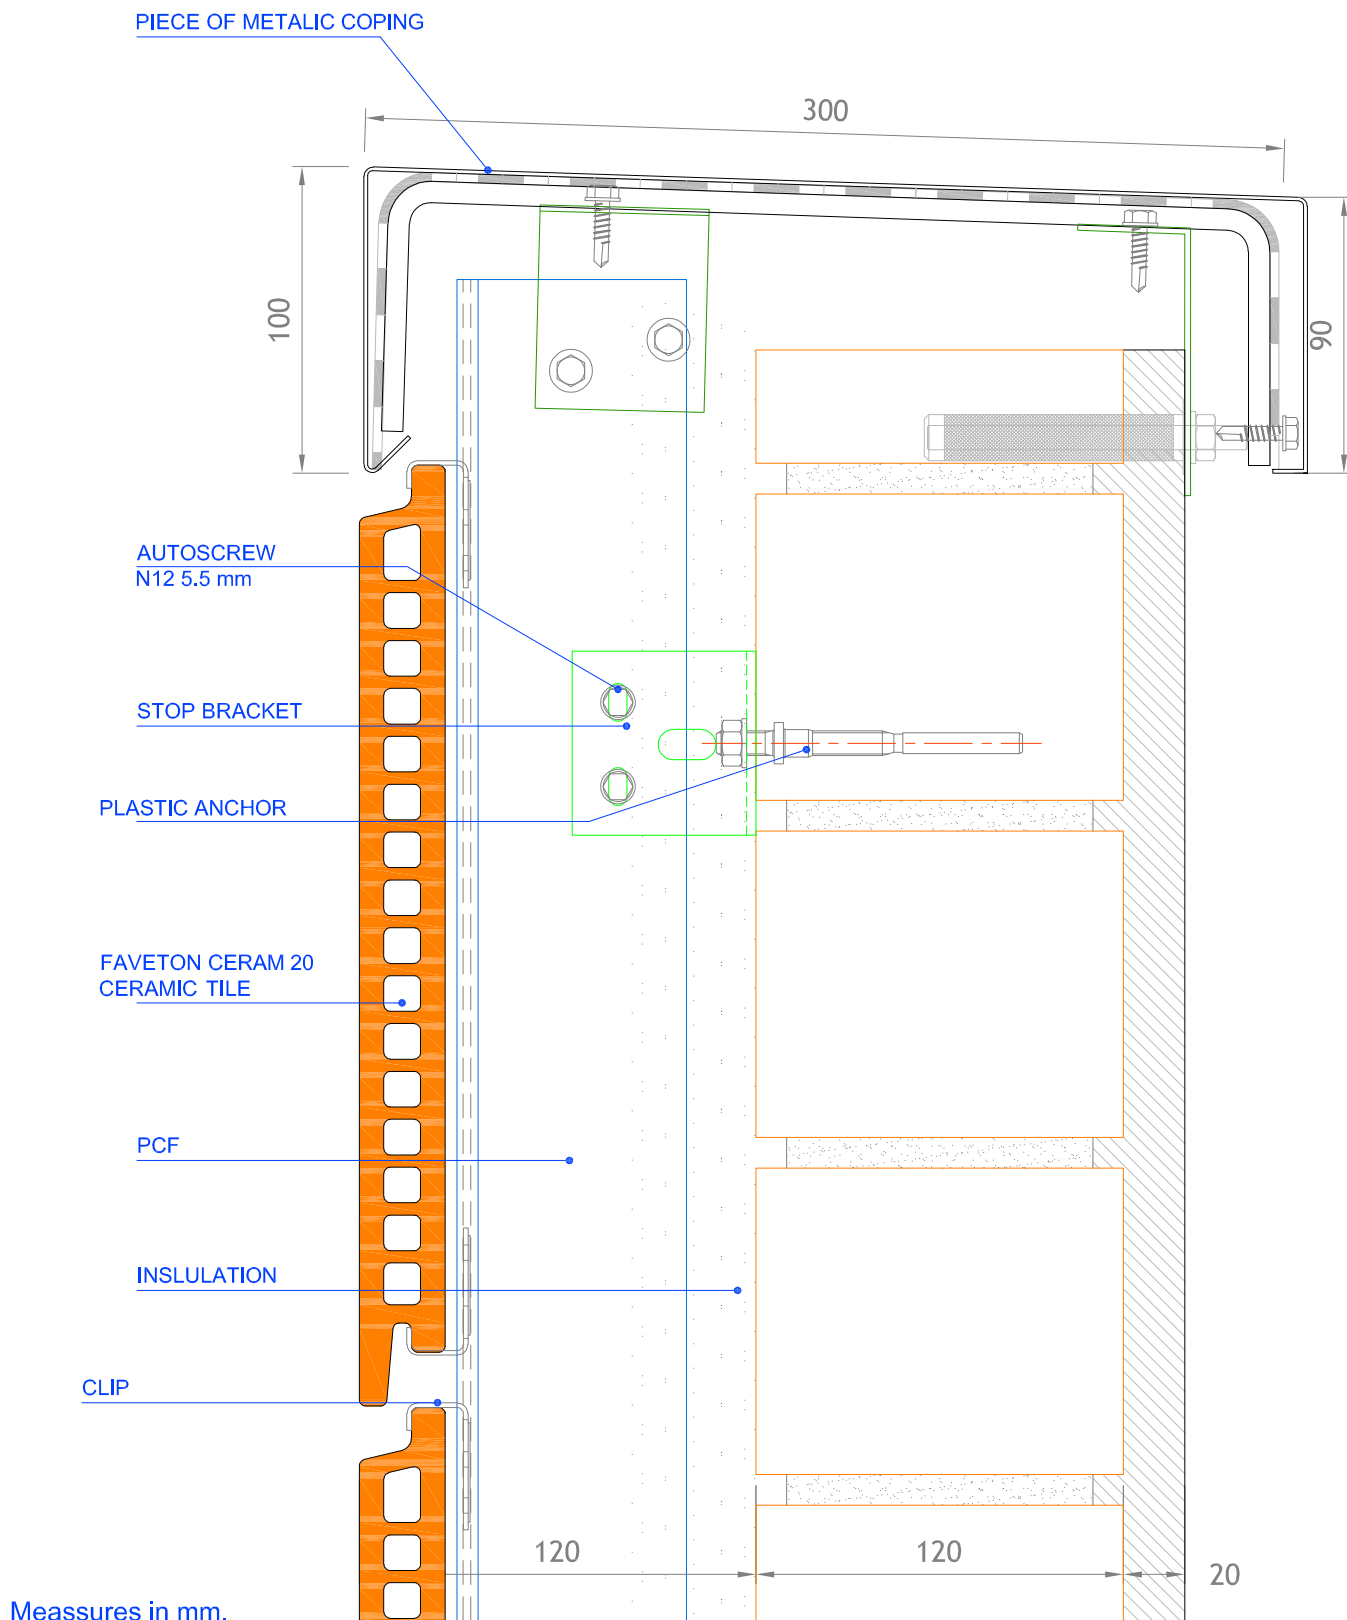

PROYECT:  
FAVETON CERAM 28 mm. SAH

CLIENT:

PLAN:  
Metalic coping detail

PLAN N°:

**FAVETON**  
TERRACOTA

CONSTRUCTION SITE:

SCALE: 1:2.5  
REVISION: 0

DRAWING BY:  
O.Benedicto

INFORMATIC LOCALITATION:

DATE:  
27/04/2018