


DETAIL CERAMIC BORDER: JAMBS

scale: 1/2

LEGEND :

1. MS / MR
2. MECHANICAL ANCHORAGE
3. AUTOSCREW 5.5mm
4. CLIP
5. FAVETON AQUA CERAMIC TILE
6. FAVETON AQUA JAMB TILE
7. OMEGA HORIZONTAL PROFILE
8. INSULATION
9. ASPHALT FABRIC

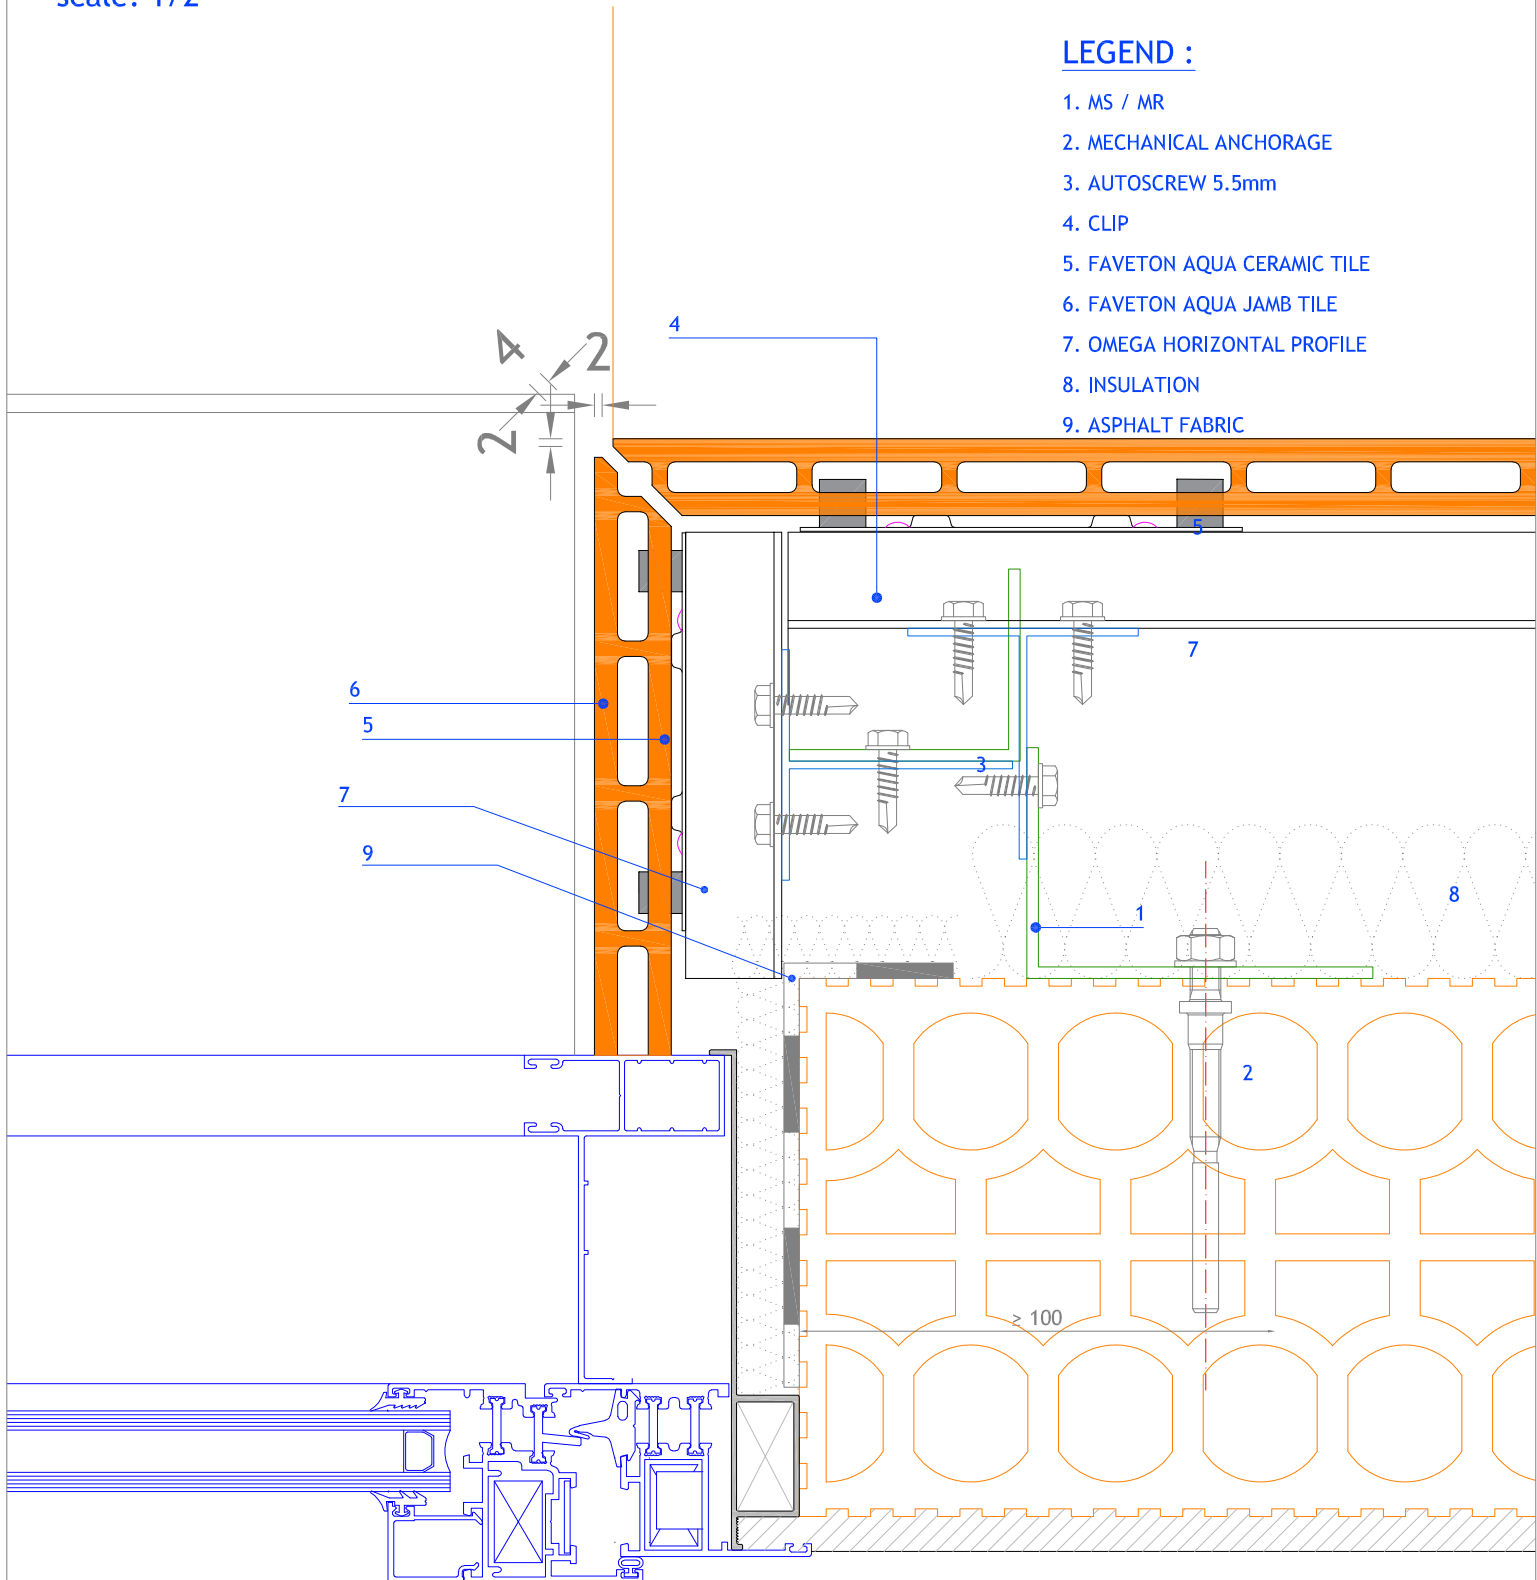

Measures in mm.

PROJECT:
FAVETON AQUA SAC-G

CLIENT:

PLAN:
Detalle de Recercado Cerámico de Huecos: Jambas

PLAN Nº:

FAVETON
TERRACOTA

CONSTRUCTION SITE:

SCALE:

1:2

DRAWING BY:
O.Benedicto

COMPUTER LOCALITATION:


DATE:
27/04/2018

DETAIL CERAMIC BORDER: WATER-POURING (SPECIAL PIECE)

scale: 1/2

LEGEND :

- 1. MS / MR
- 2. MECHANIC ANCHORAGE
- 3. AUTOSREW 5.5mm
- 4. VERTICAL T PROFILE 60x60
- 5. CLIP
- 6. FAVETON AQUA CERAMIC TILE
- 7. SPECILA TILE
- 8. SILICONE
- 9. INSULATION

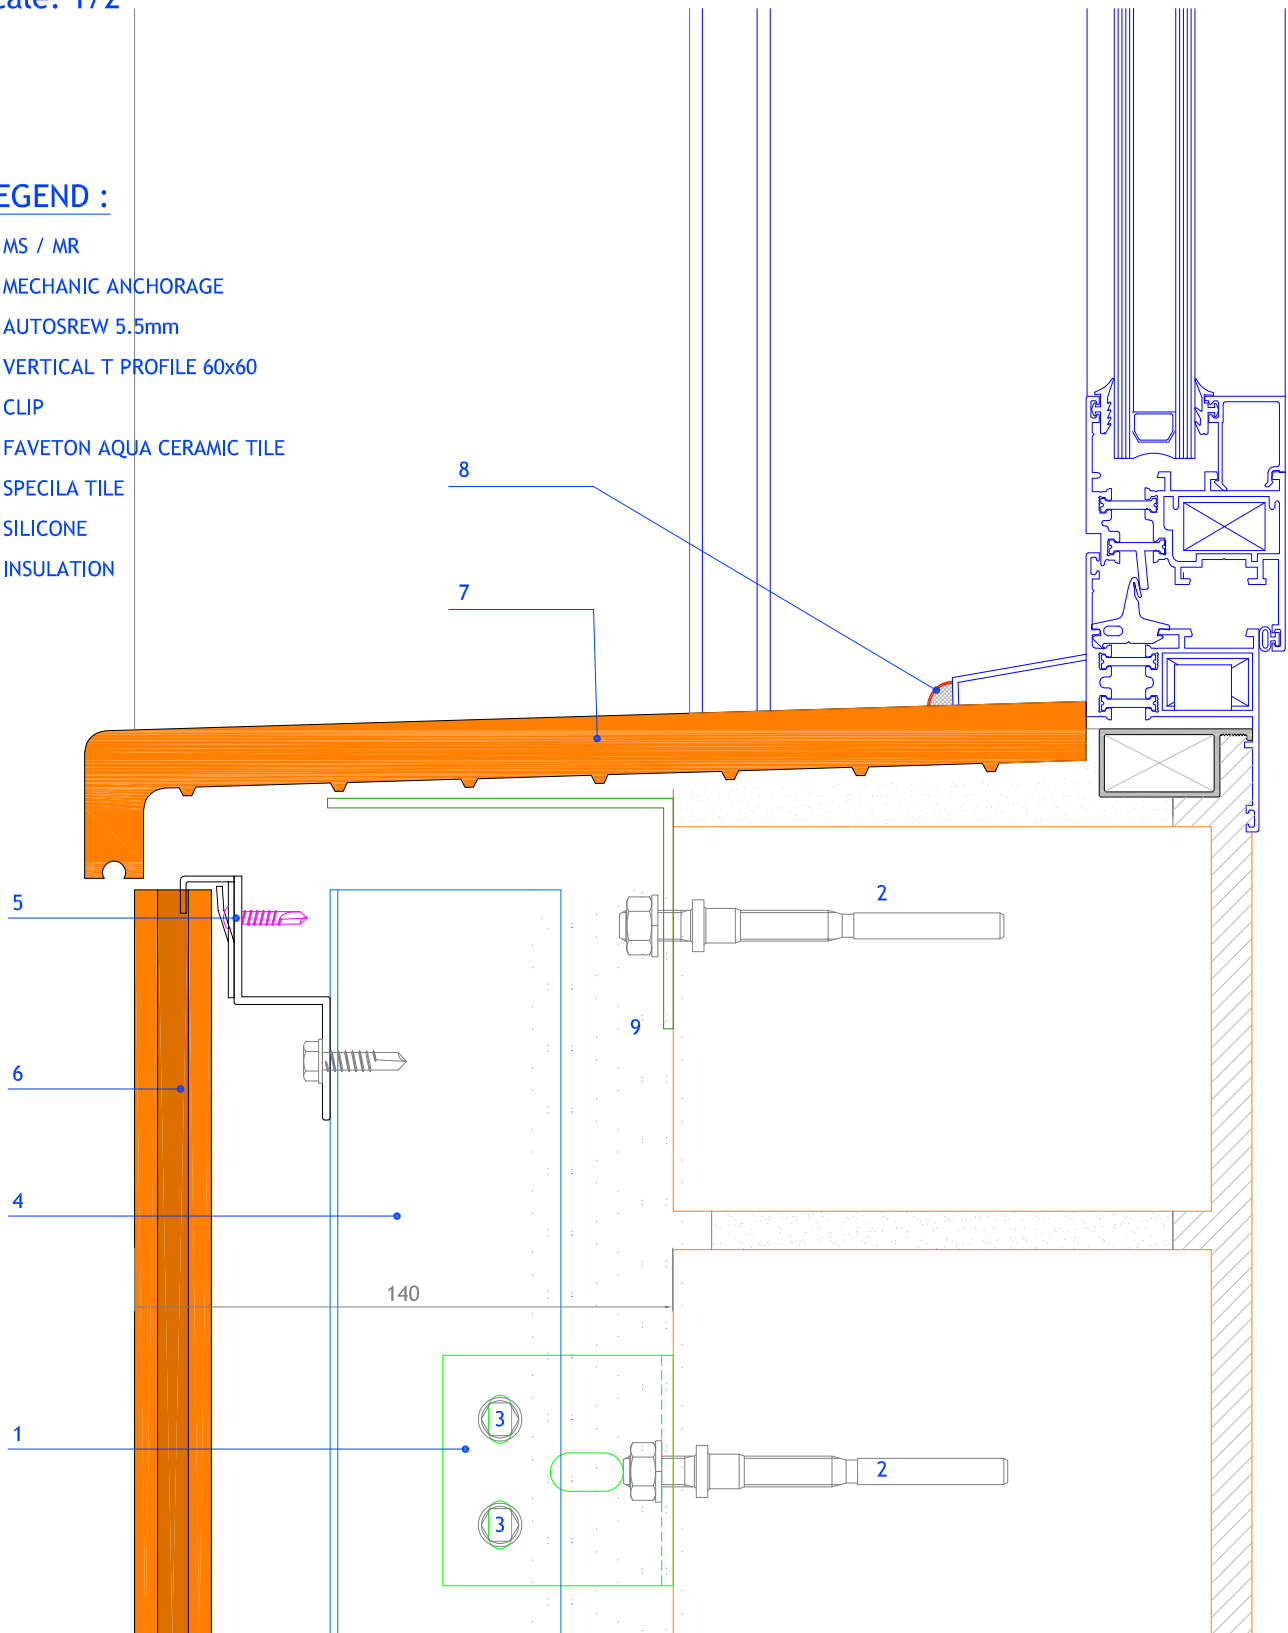

Measures in mm.

PROJECT:
FAVETON AQUA SAC-G

CLIENT:

PLAN:
Detalle de Recercado Cerámico de Huecos: Vierteaguas

PLAN Nº:

FAVETON
TERRACOTA

CONSTRUCTION SITE:

SCALE:

1:2


DRAWING BY:
O.Benedicto

COMPUTER LOCALITATION:

DATE:
27/04/2018

DETAIL CERAMIC BORDER: LINTEL

scale: 1/2

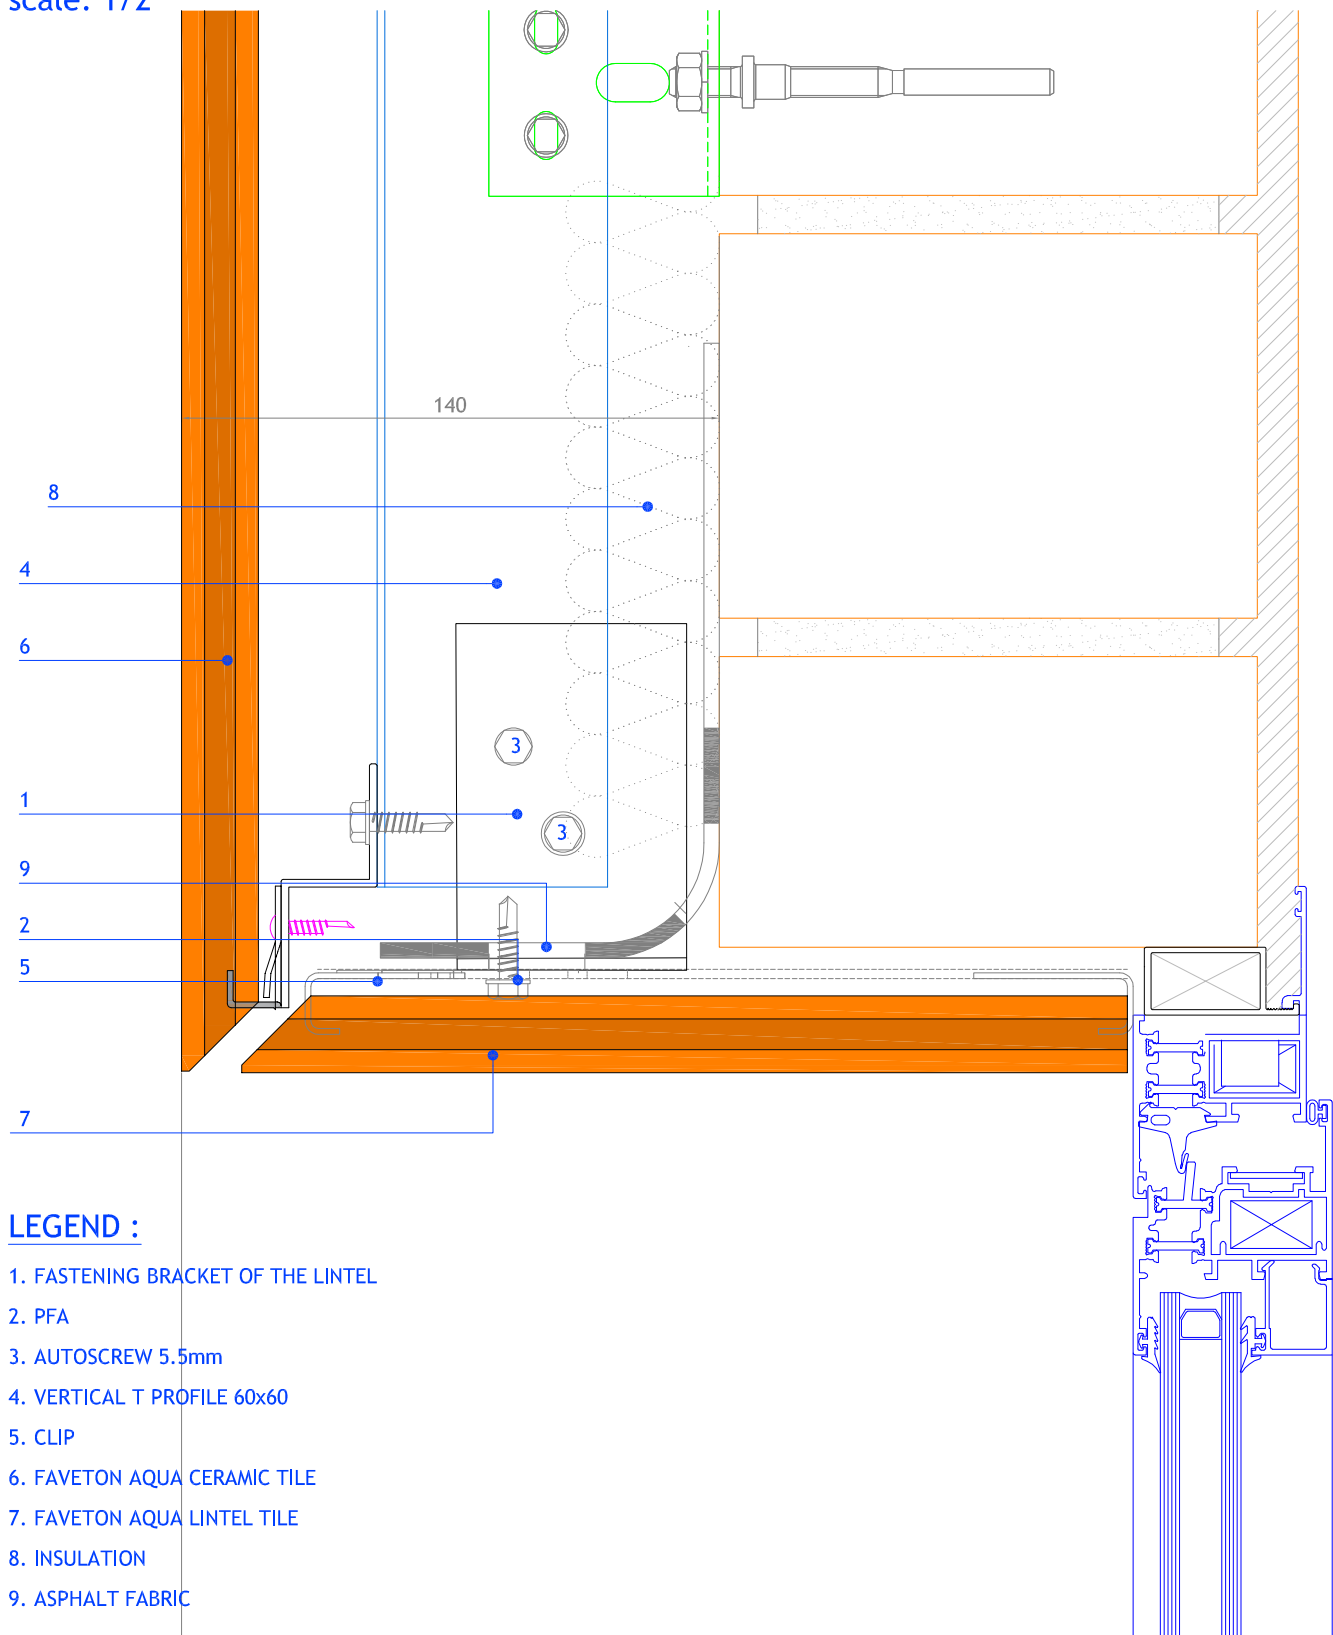

LEGEND :

1. FASTENING BRACKET OF THE LINTEL
2. PFA
3. AUTOSCREW 5.5mm
4. VERTICAL T PROFILE 60x60
5. CLIP
6. FAVETON AQUA CERAMIC TILE
7. FAVETON AQUA LINTEL TILE
8. INSULATION
9. ASPHALT FABRIC

Measures in mm.

PROJECT:
FAVETON AQUA SAC-G

CLIENT:

PLAN:
Detalle de Recercado Cerámico de Huecos: Dintel

PLAN N°:

FAVETON
TERRACOTA

CONSTRUCTION SITE:

SCALE:

1:2


DRAWING BY:
O.Benedicto

COMPUTER LOCALITATION:

DATE:
27/04/2018

DETAIL CERAMIC BORDER: LINTEL WITH SUNDBLIND

scale: 1/2

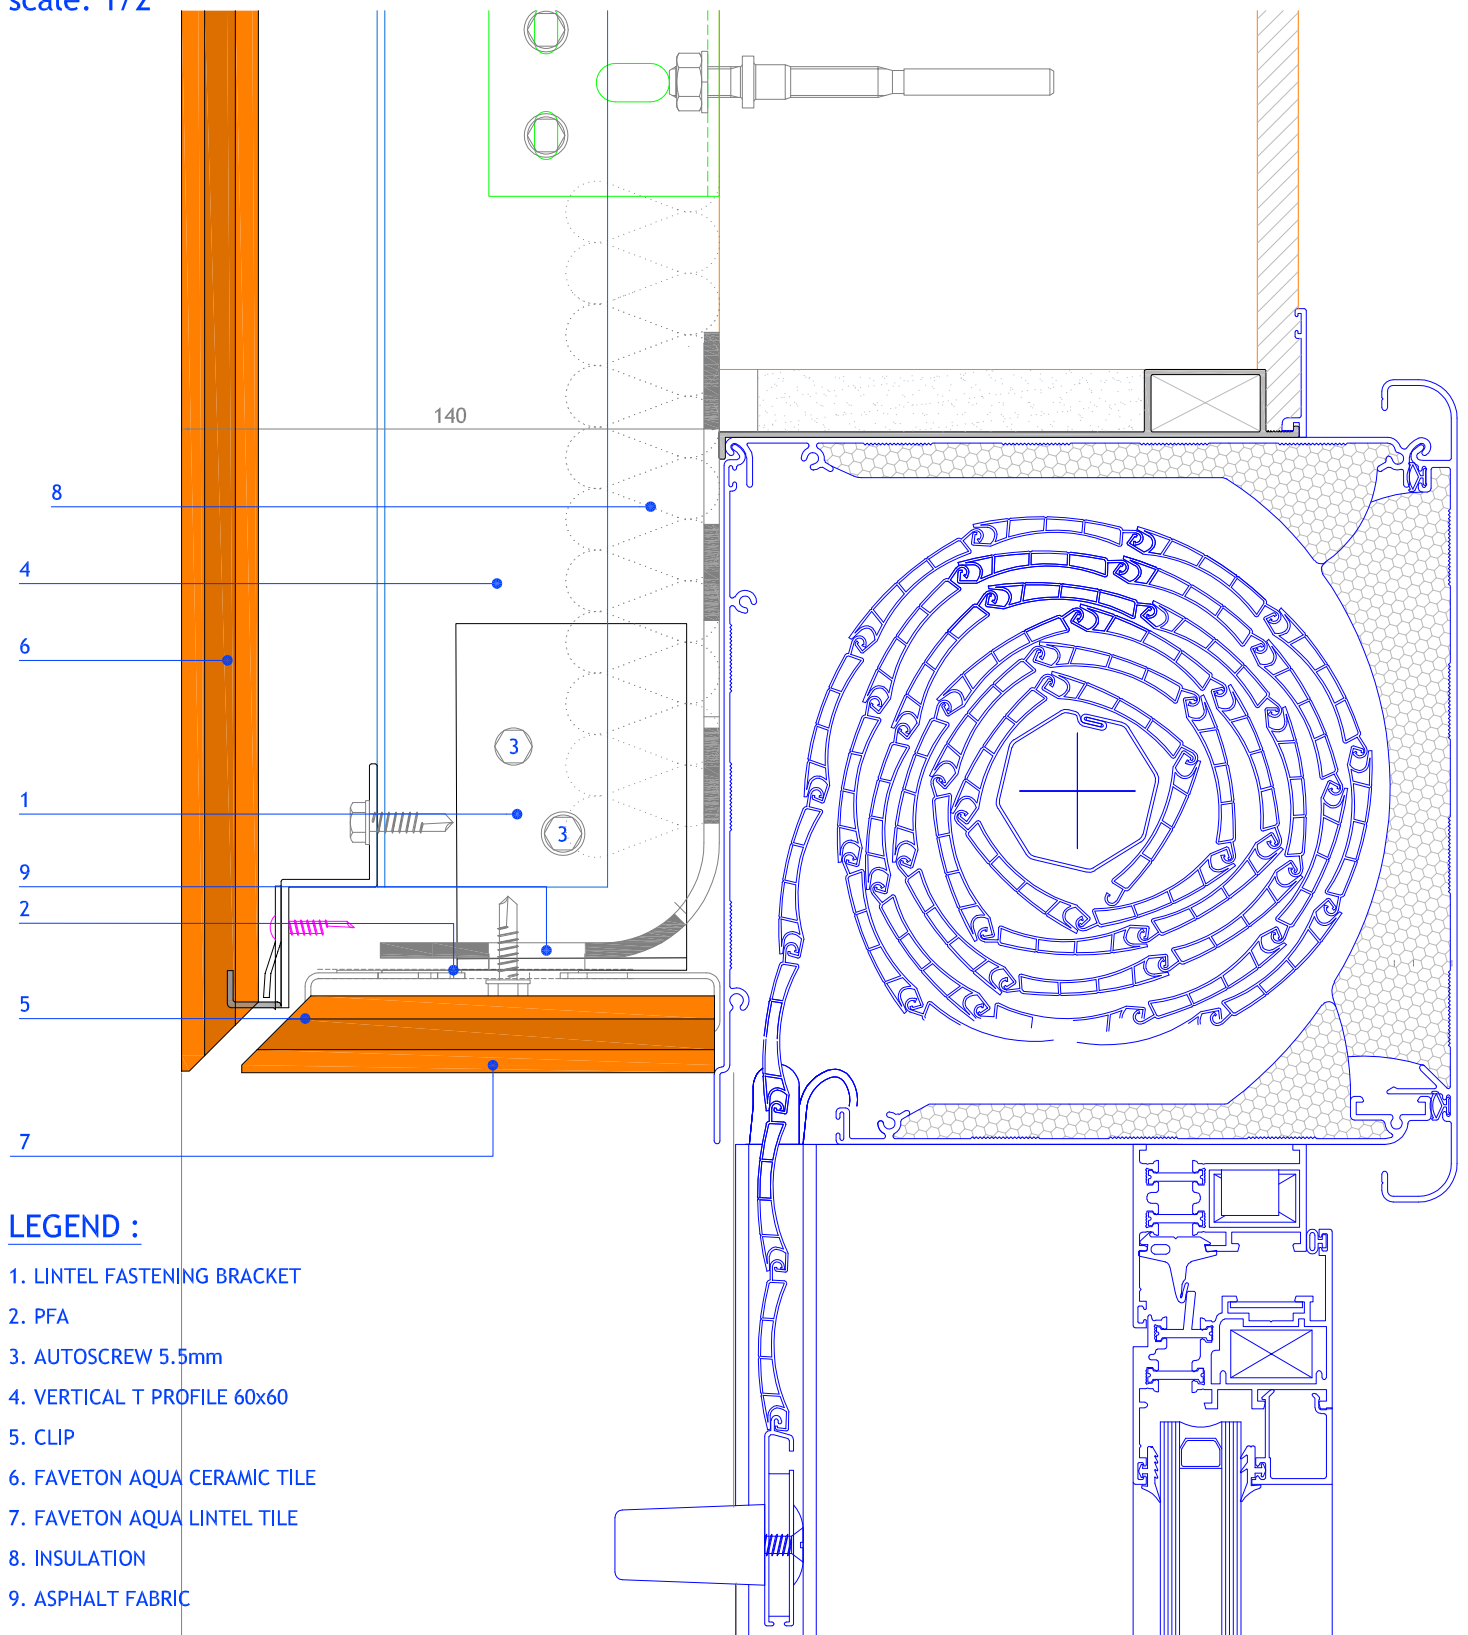

LEGEND :

1. LINTEL FASTENING BRACKET
2. PFA
3. AUTOSCREW 5.5mm
4. VERTICAL T PROFILE 60x60
5. CLIP
6. FAVETON AQUA CERAMIC TILE
7. FAVETON AQUA LINTEL TILE
8. INSULATION
9. ASPHALT FABRIC

Measures in mm.

PROJECT:
FAVETON AQUA SAC-G

CLIENT:

PLAN:
Detalle de Recercado Cerámico de Huecos: Dintel con Persiana

PLAN Nº:

FAVETON
TERRACOTA

CONSTRUCTION SITE:

SCALE:

1:2

DRAWING BY:
O.Benedicto

COMPUTER LOCALITATION:

DATE:
27/04/2018