


DETAIL CERAMIC BORDER: WATER-POURING (SPECIAL PIECE)

scale: 1/2

LEGEND :

1. MS / MR
2. MECHANIC ANCHORAGE
3. AUTOSREW 5.5mm
4. VERTICAL T PROFILE 60x60
5. CLIP
6. FAVETON CERAM 20 mm. CERAMIC TILE
7. SPECILA TILE
8. SILICONE
9. INSULATION

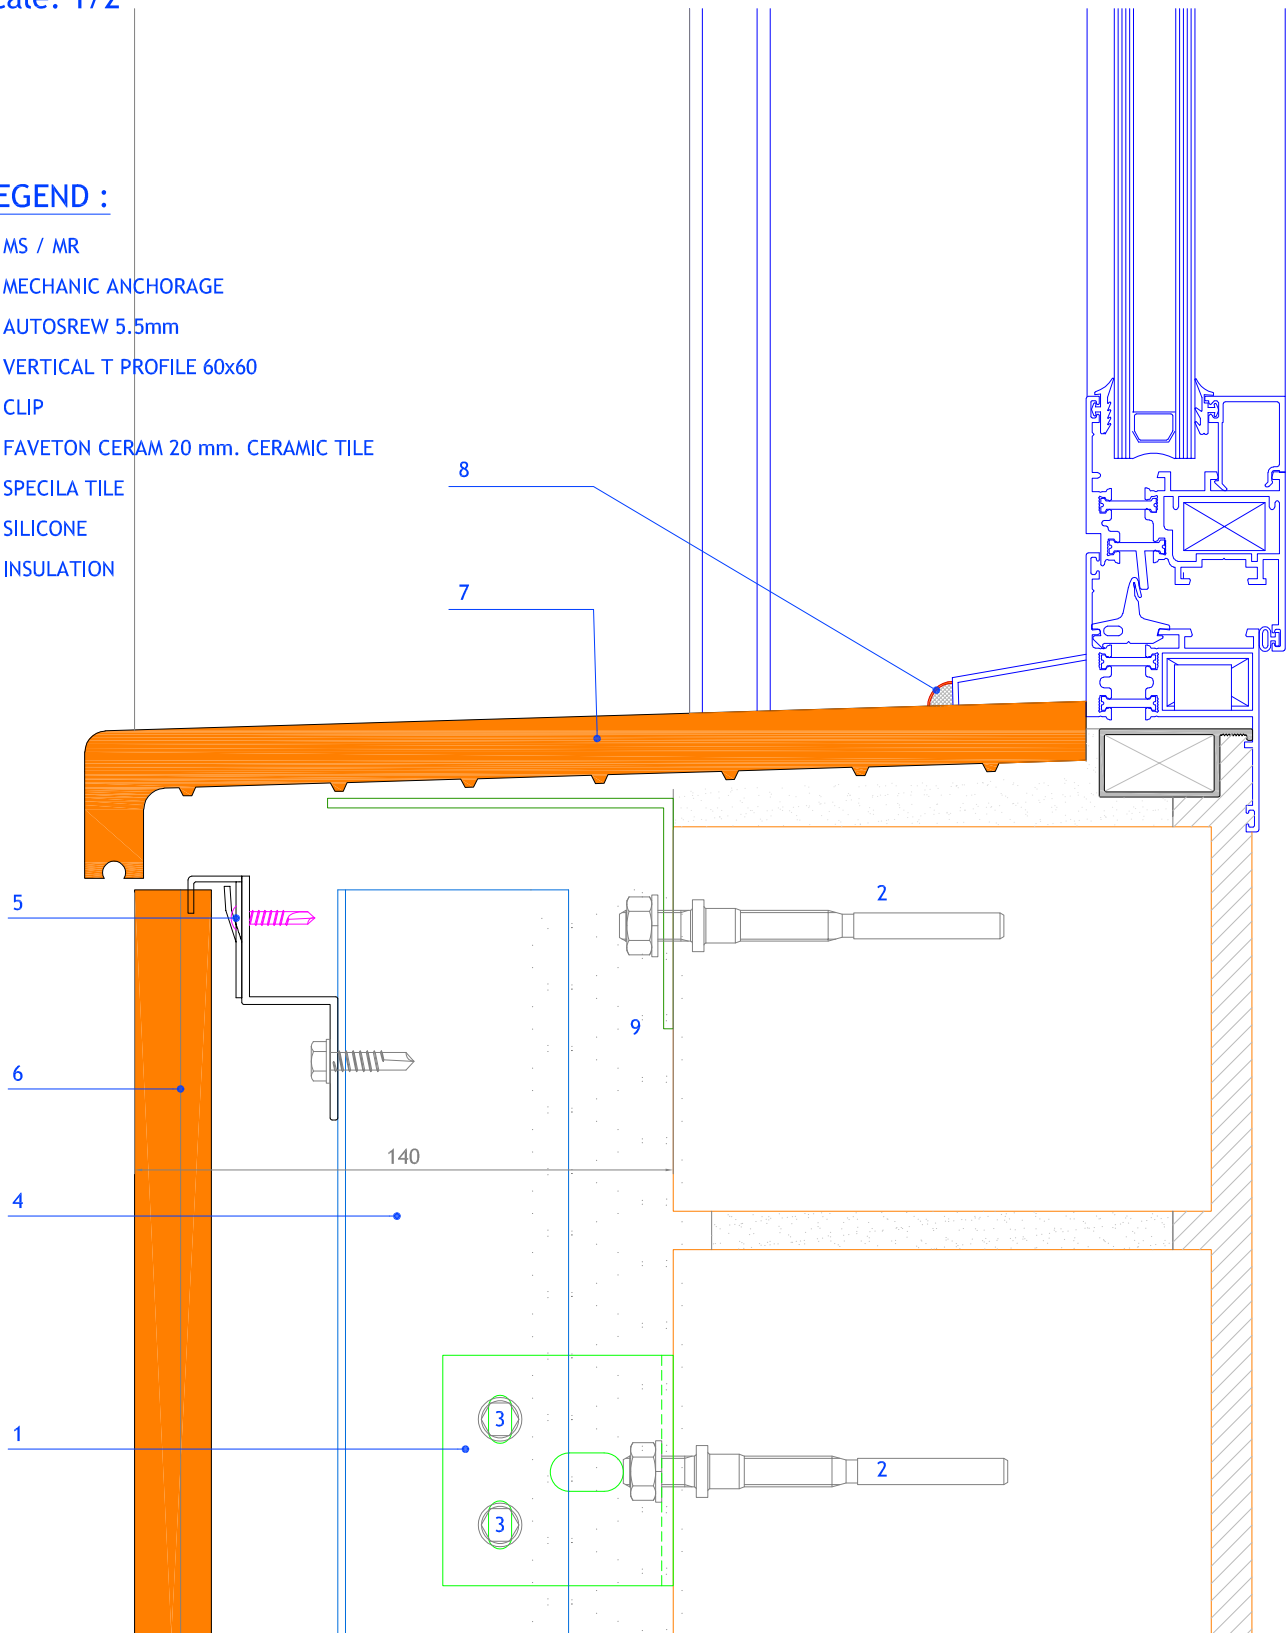

Measures in mm.

PROJECT:
FAVETON CERAM 20 mm. SAC-G

CLIENT:

PLAN:
Detalle de Recercado Cerámico de Huecos: Vierteaguas

PLAN Nº:

FAVETON
TERRACOTA

CONSTRUCTION SITE:

SCALE:

1:2

DRAWING BY:
O.Benedicto

COMPUTER LOCALITATION:


DATE:
27/04/2018

DETAIL CERAMIC BORDER: JAMBS

scale: 1/2

LEGEND :

1. MS / MR
2. MECHANICAL ANCHORAGE
3. AUTOSCREW 5.5mm
4. CLIP
5. FAVETON CERAM 20 CERAMIC TILE
6. FAVETON CERAM 20 JAMB TILE
7. OMEGA HORIZONTAL PROFILE
8. INSULATION
9. ASPHALT FABRIC

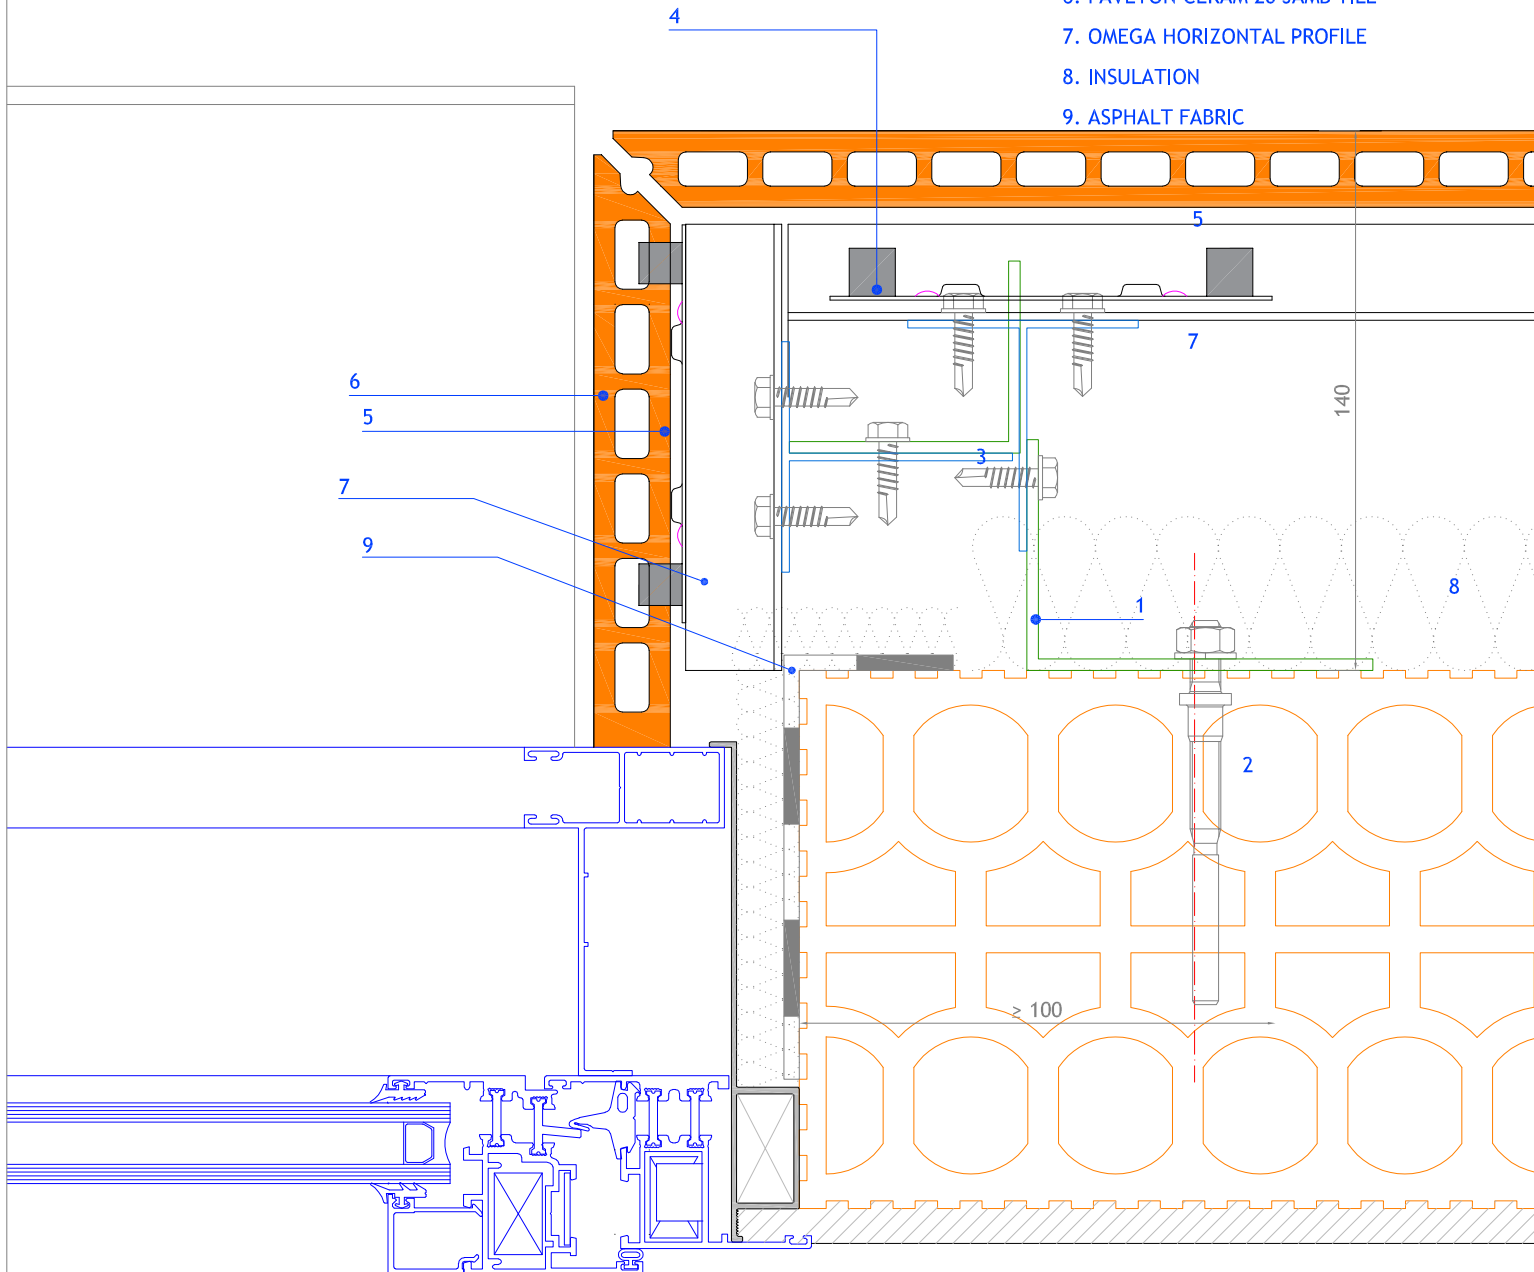

Measures in mm.

PROJECT:
FAVETON CERAM 20 mm. SAC-G

CLIENT:

PLAN:
Detalle de Recercado Cerámico de Huecos: Jambas

PLAN Nº:

FAVETON
TERRACOTA

CONSTRUCTION SITE:

SCALE:

1:2

DRAWING BY:
O.Benedicto

COMPUTER LOCALITATION:


DATE:
27/04/2018

DETAIL CERAMIC BORDER: JAMBS

scale: 1/2

LEGEND :

- 1. MS / MR
- 2. MECHANICAL ANCHORAGE
- 3. AUTOSCREW 5.5mm
- 4. CLIP
- 5. FAVETON CERAM 20 CERAMIC TILE
- 6. FAVETON CERAM 20 JAMB TILE
- 7. OMEGA HORIZONTAL PROFILE
- 8. INSULATION
- 9. ASPHALT FABRIC

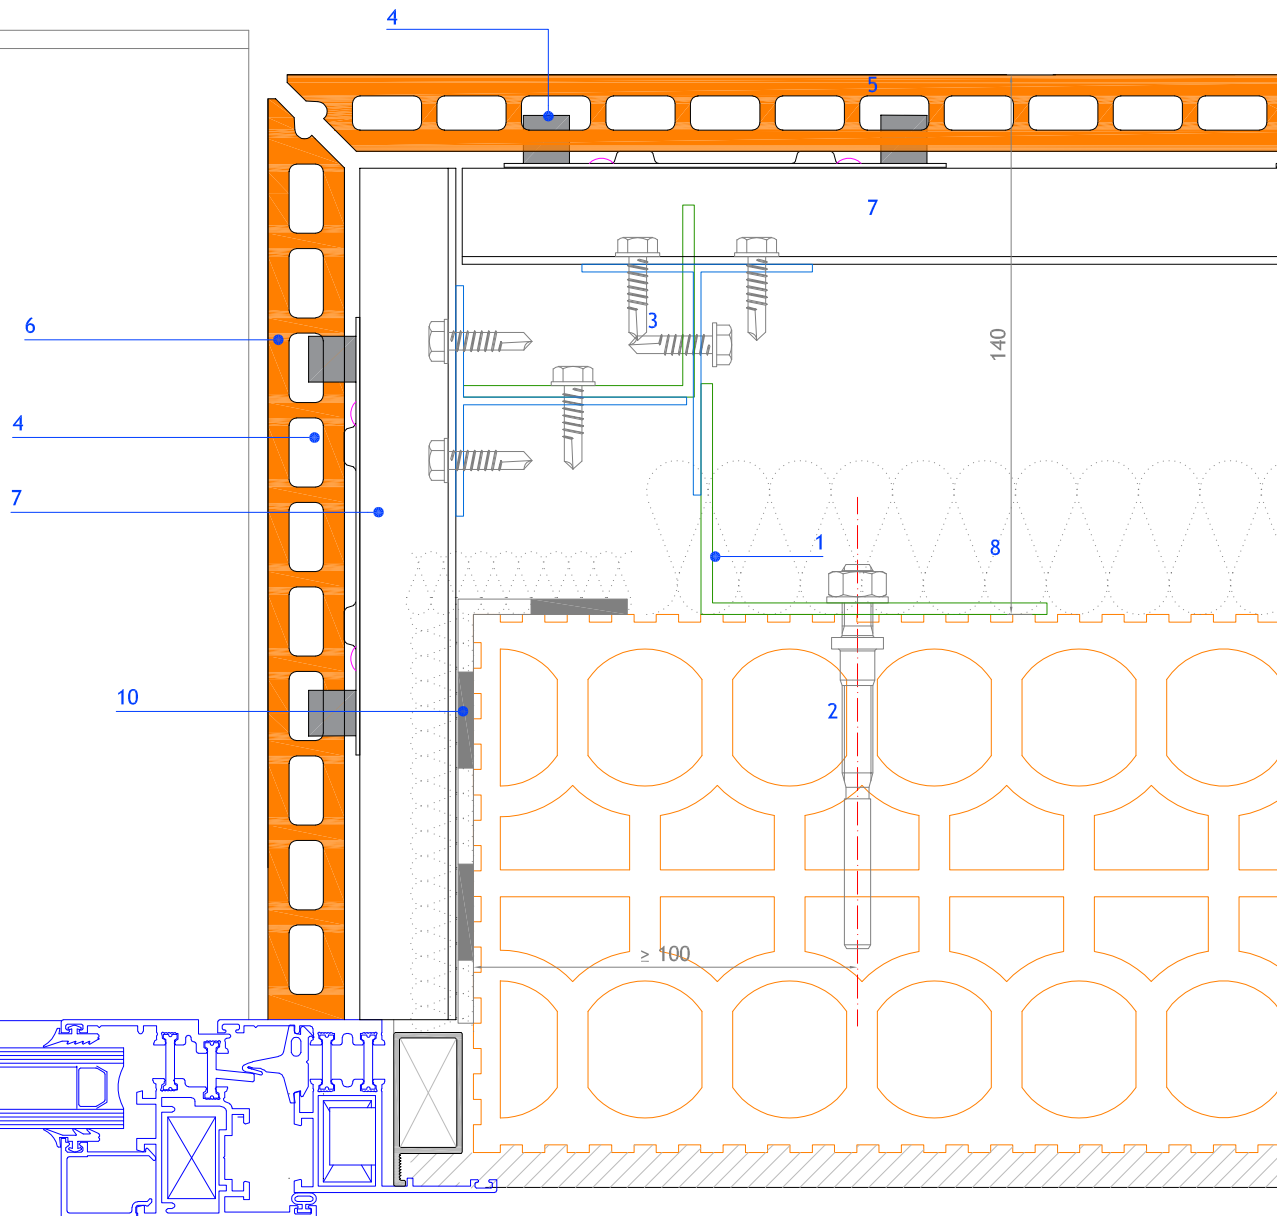

Measures in mm.

PROJECT:
FAVETON CERAM 20 mm. SAC-G

CLIENT:

PLAN:
Detalle de Recercado Cerámico de Huecos: Jambas

PLAN N°:

FAVETON
TERRACOTA

CONSTRUCTION SITE:

SCALE:

1:2


DRAWING BY:
O.Benedicto

COMPUTER LOCALITATION:

DATE:
27/04/2018

DETAIL CERAMIC BORDER: LINTEL WITH SUNDBLIND

scale: 1/2

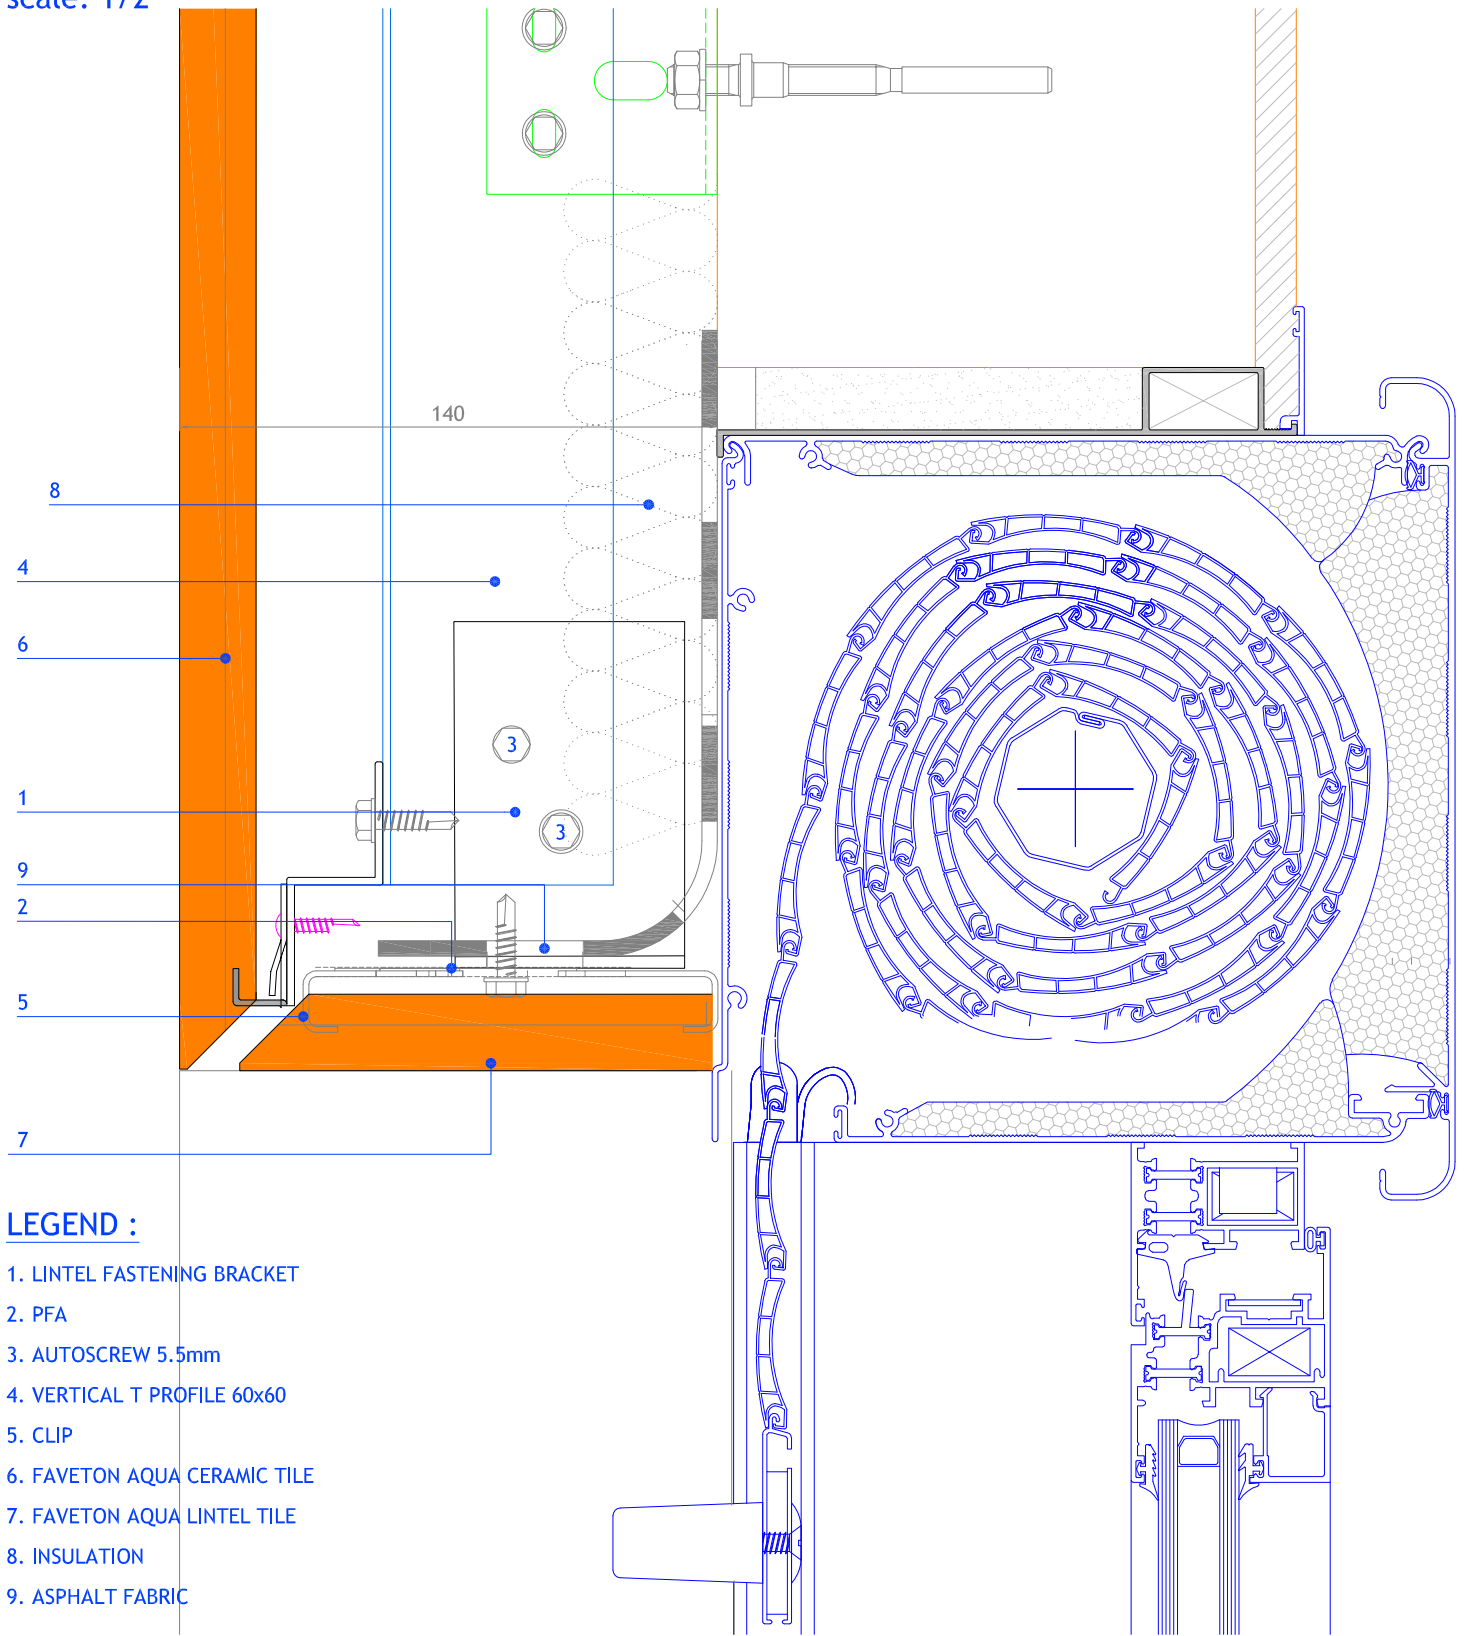

LEGEND :

1. LINTEL FASTENING BRACKET
2. PFA
3. AUTOSCREW 5.5mm
4. VERTICAL T PROFILE 60x60
5. CLIP
6. FAVETON AQUA CERAMIC TILE
7. FAVETON AQUA LINTEL TILE
8. INSULATION
9. ASPHALT FABRIC

Measures in mm.

PROJECT:
FAVETON CERAM 20 mm. SAC-G

CLIENT:

PLAN:
Detalle de Recercado Cerámico de Huecos: Dintel con Persiana

PLAN N°:

FAVETON
TERRACOTA

CONSTRUCTION SITE:

SCALE:

1:2


DRAWING BY:
O.Benedicto

COMPUTER LOCALITATION:

DATE:
27/04/2018

DETAIL CERAMIC BORDER: LINTEL

scale: 1/2

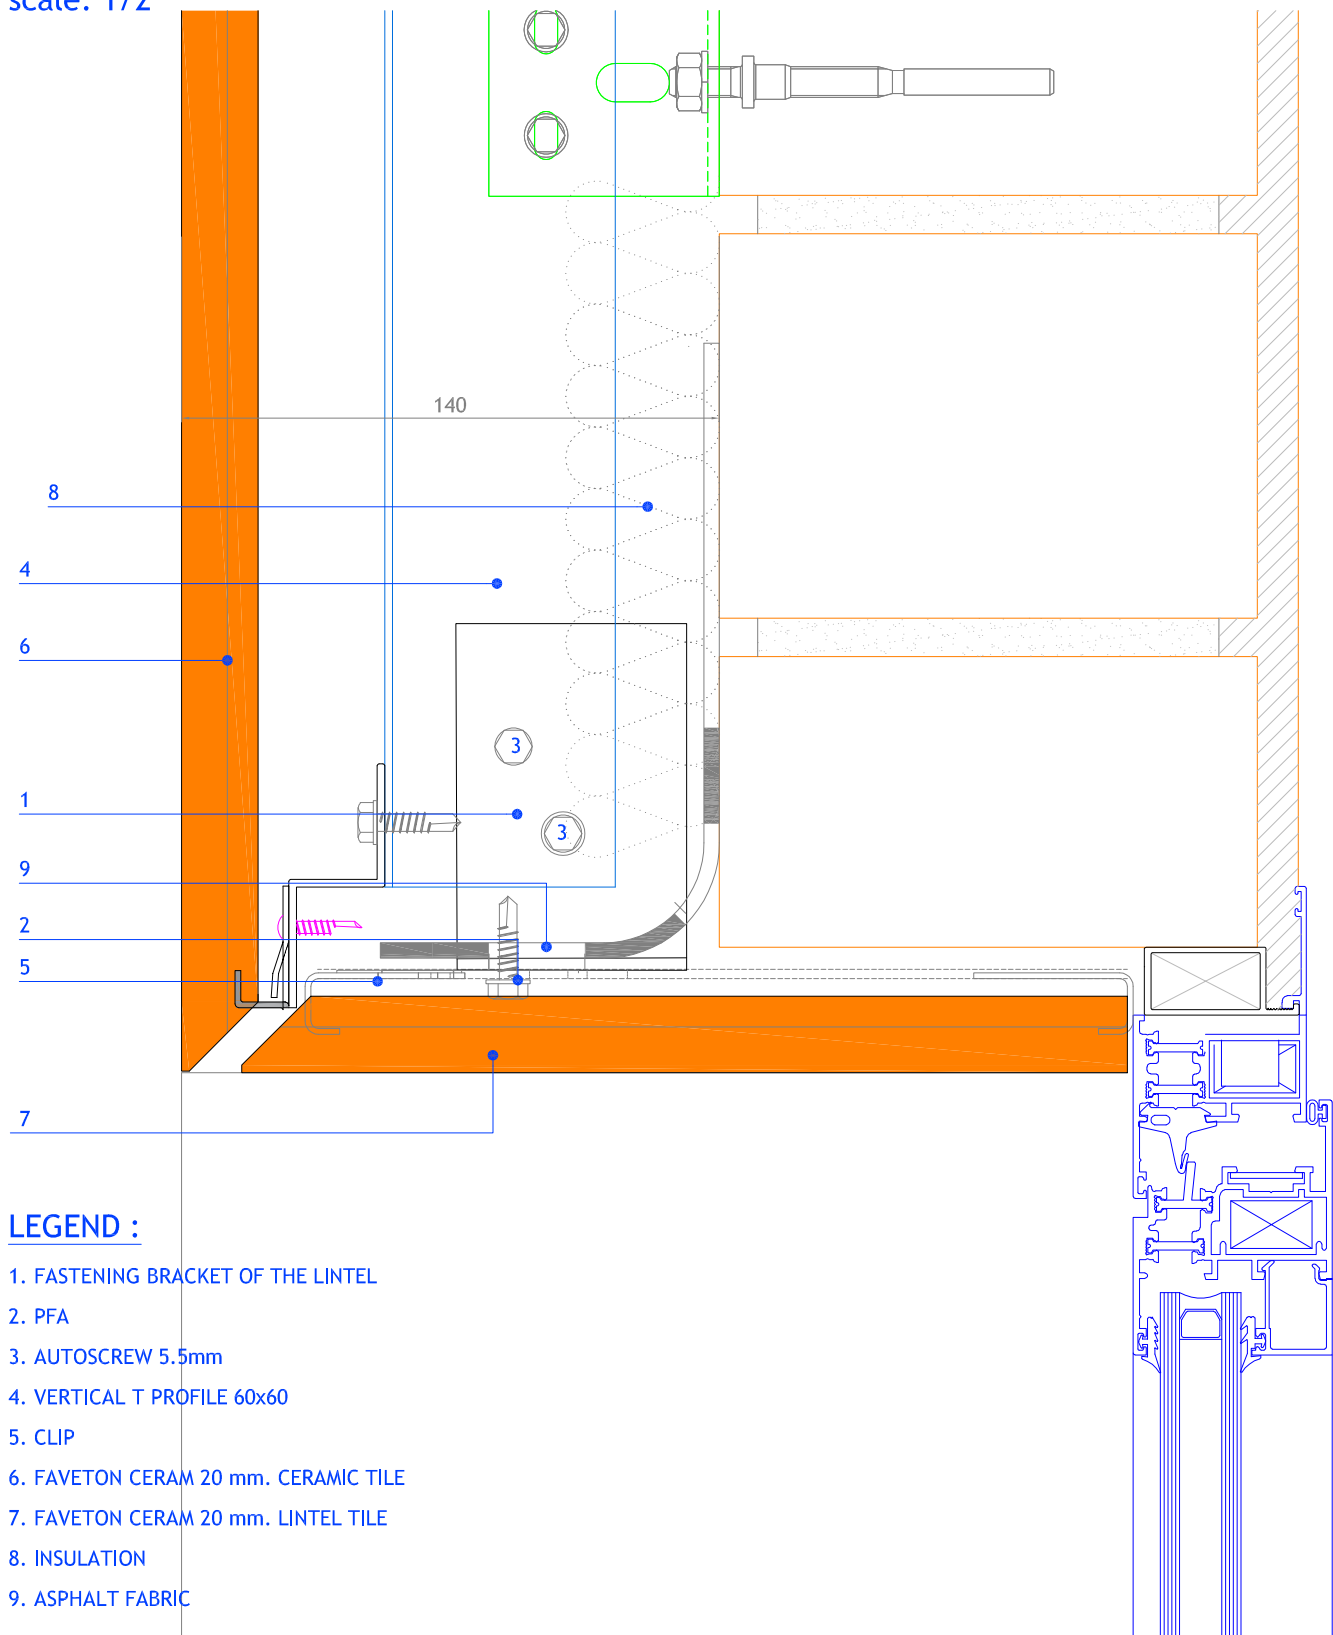

LEGEND :

1. FASTENING BRACKET OF THE LINTEL
2. PFA
3. AUTOSCREW 5.5mm
4. VERTICAL T PROFILE 60x60
5. CLIP
6. FAVETON CERAM 20 mm. CERAMIC TILE
7. FAVETON CERAM 20 mm. LINTEL TILE
8. INSULATION
9. ASPHALT FABRIC

Measures in mm.

PROJECT: FAVETON CERAM 20 mm SAC-G		CLIENT:
PLAN: Detalle de Recercado Cerámico de Huecos: Dintel		PLAN N°:
CONSTRUCTION SITE:		SCALE: 1:2
DRAWING BY: O.Benedicto	COMPUTER LOCALITATION:	DATE: 27/04/2018