


DETAIL CERAMIC BORDER: JAMBS

scale: 1/2

LEGEND :

1. MS / MR
2. MECHANICAL ANCHORAGE
3. AUTOSCREW 5.5mm
4. CLIP
5. FAVETON CERAM 28 CERAMIC TILE
6. FAVETON CERAM 28 CERAMIC JAMB
7. HORIZONTAL OMEGA PROFILE
8. INSULATION
9. ASPHALT FABRIC

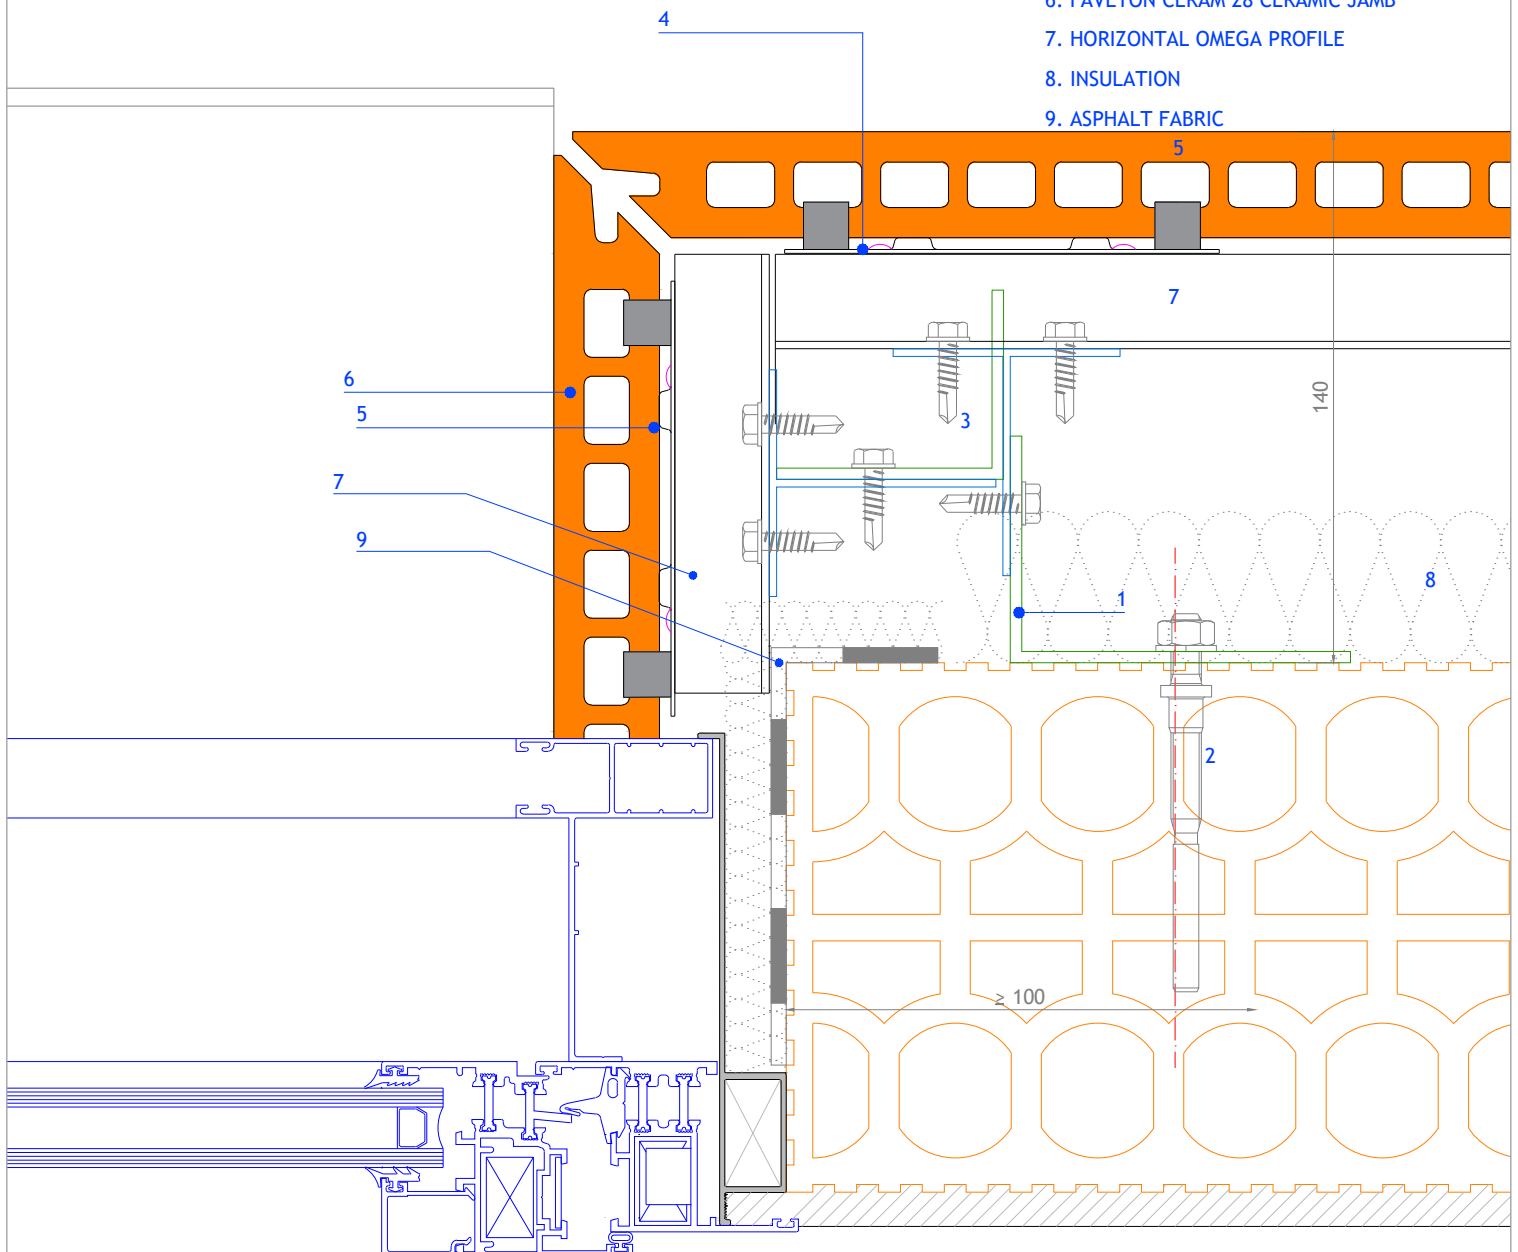

Measures in mm.

PROJECT:
FAVETON CERAM 28 mm. SAC-G

CLIENT:

PLAN:
Detalle de Recercado Cerámico de Huecos: Jambas

PLAN N°:

FAVETON
TERRACOTA

CONSTRUCTION SITE:

SCALE:

1:2

DRAWING BY:
O.Benedicto

COMPUTER LOCALITATION:


DATE:
27/04/2018

DETAIL CERAMIC BORDER: JAMBS

scale: 1/2

LEGEND :

- 1. MS / MR
- 2. MECHANICAL ANCHORAGE
- 3. AUTOSCREW 5.5mm
- 4. CLIP
- 5. FAVETON CERAM 28 CERAMIC TILE
- 6. FAVETON CERAM 28 CERAMIC JAMB
- 7. HORIZONTAL OMEGA PROFILE
- 8. INSULATION
- 9. ASPHALT FABRIC

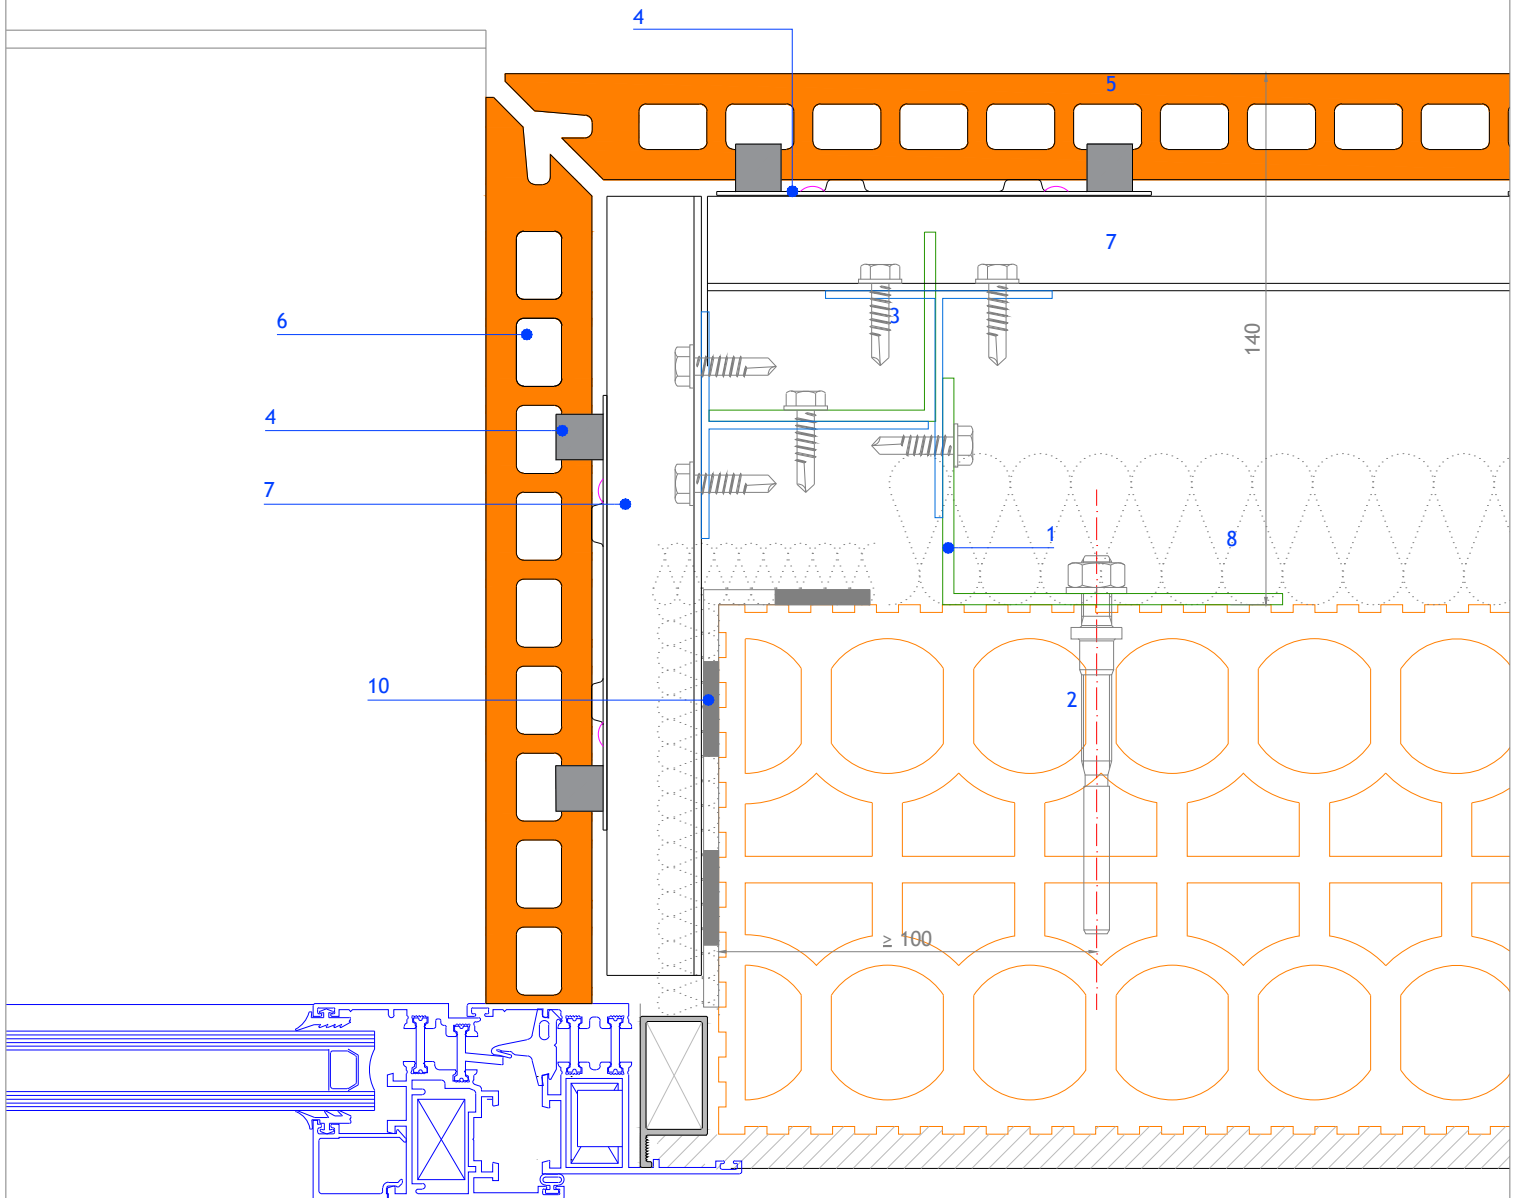

Measures in mm.

PROJECT:
FAVETON CERAM 28 mm. SAC-G

CLIENT:

PLAN:
Detalle de Recercado Cerámico de Huecos: Jambas

PLAN N°:

FAVETON
TERRACOTA

CONSTRUCTION SITE:

SCALE:

1:2


DRAWING BY:
O.Benedicto

COMPUTER LOCALITATION:

DATE:
27/04/2018

DETAIL CERAMIC BORDER: LINTEL WITH SUNBLIND

scale: 1/2

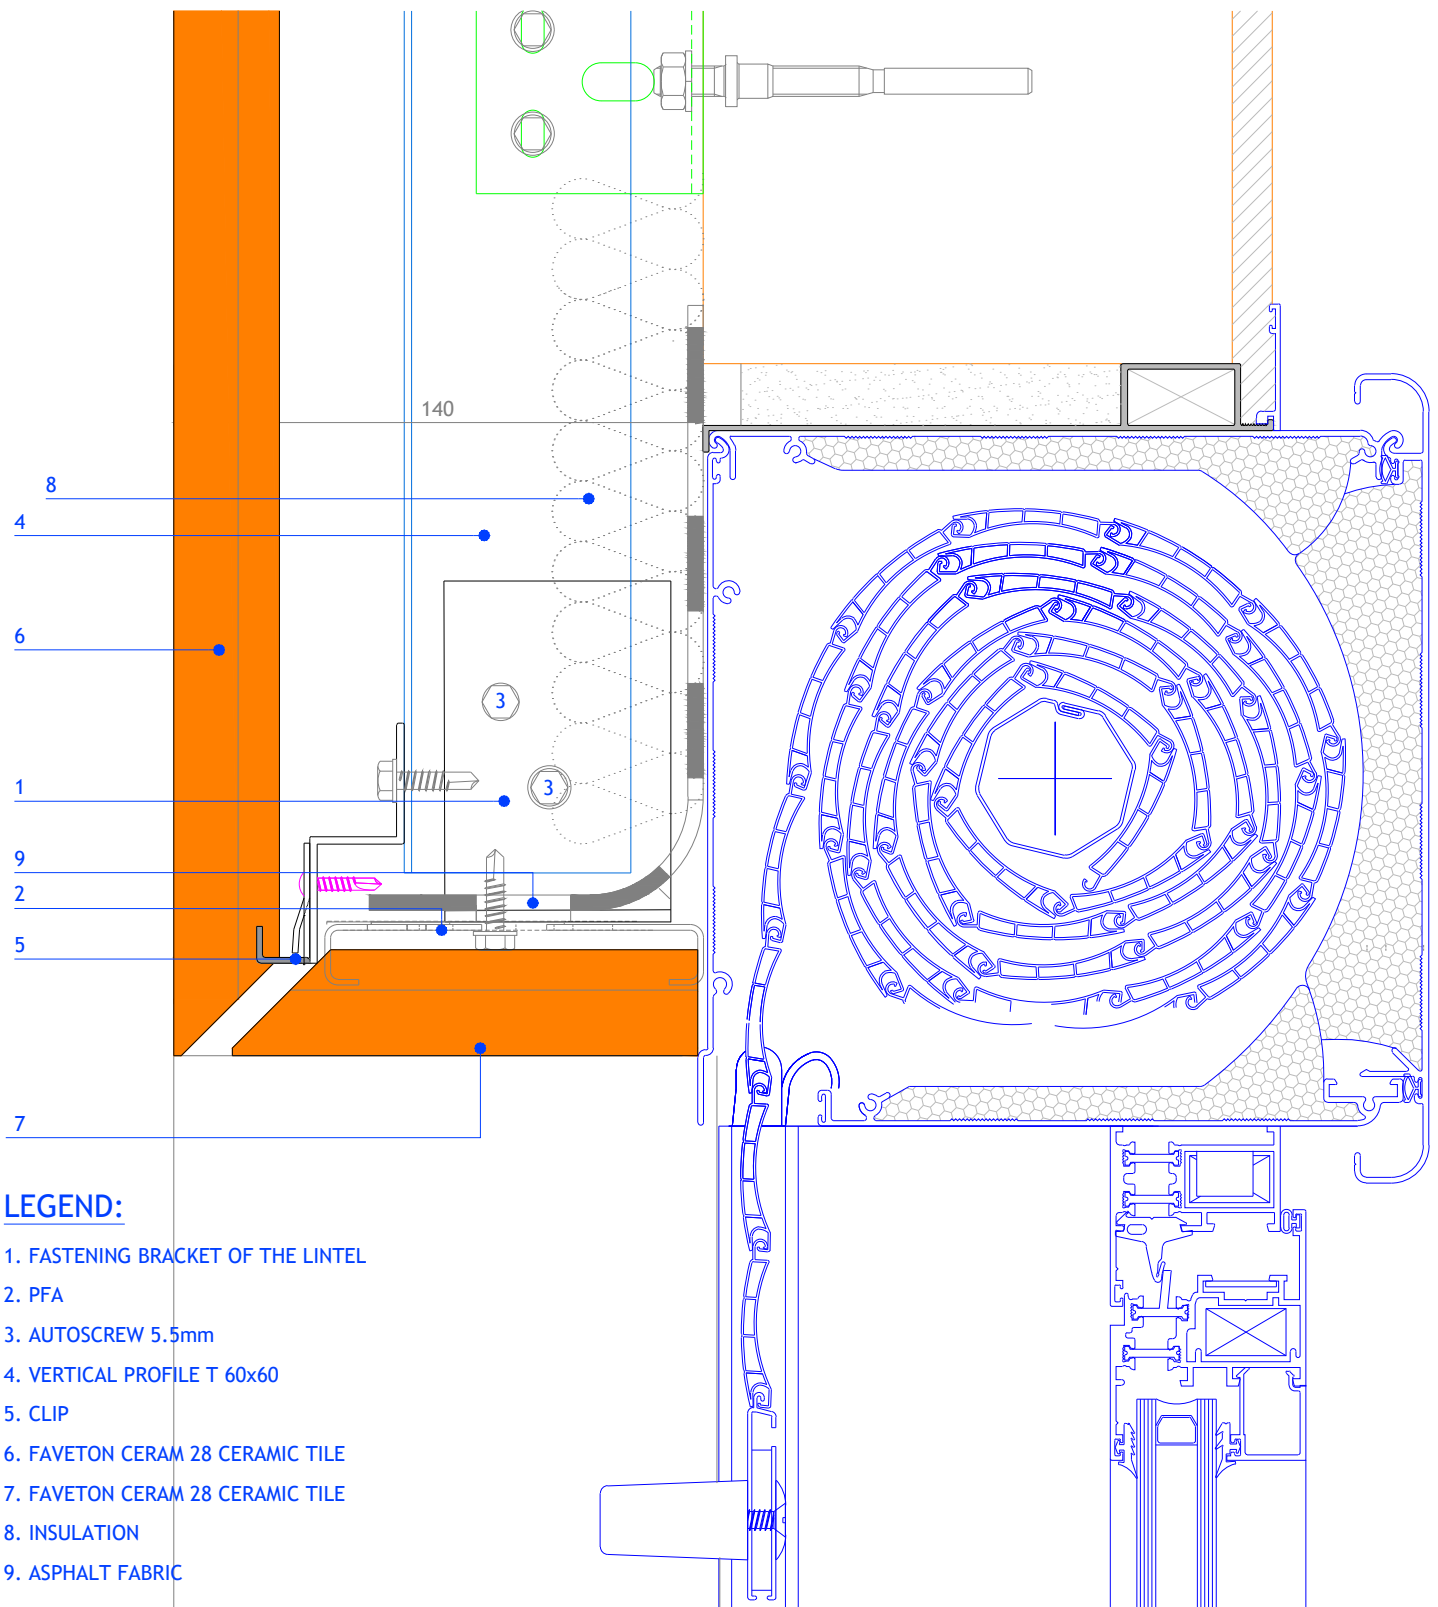

LEGEND:


- 1. FASTENING BRACKET OF THE LINTEL
- 2. PFA
- 3. AUTOSCREW 5.5mm
- 4. VERTICAL PROFILE T 60x60
- 5. CLIP
- 6. FAVETON CERAM 28 CERAMIC TILE
- 7. FAVETON CERAM 28 CERAMIC TILE
- 8. INSULATION
- 9. ASPHALT FABRIC

Measures in mm.

PROJECT: FAVETON CERAM 28 mm. SAC-G		CLIENT:
PLAN: Detalle de Recercado Cerámico de Huecos: Dintel con Persiana		PLAN N°:
CONSTRUCTION SITE:		SCALE: 1:2
FAVETON TERRACOTA	DRAWING BY: O.Benedicto	COMPUTER LOCALITATION: DATE: 27/04/2018

DETAIL CERAMIC BORDER: LINTEL

scale: 1/2

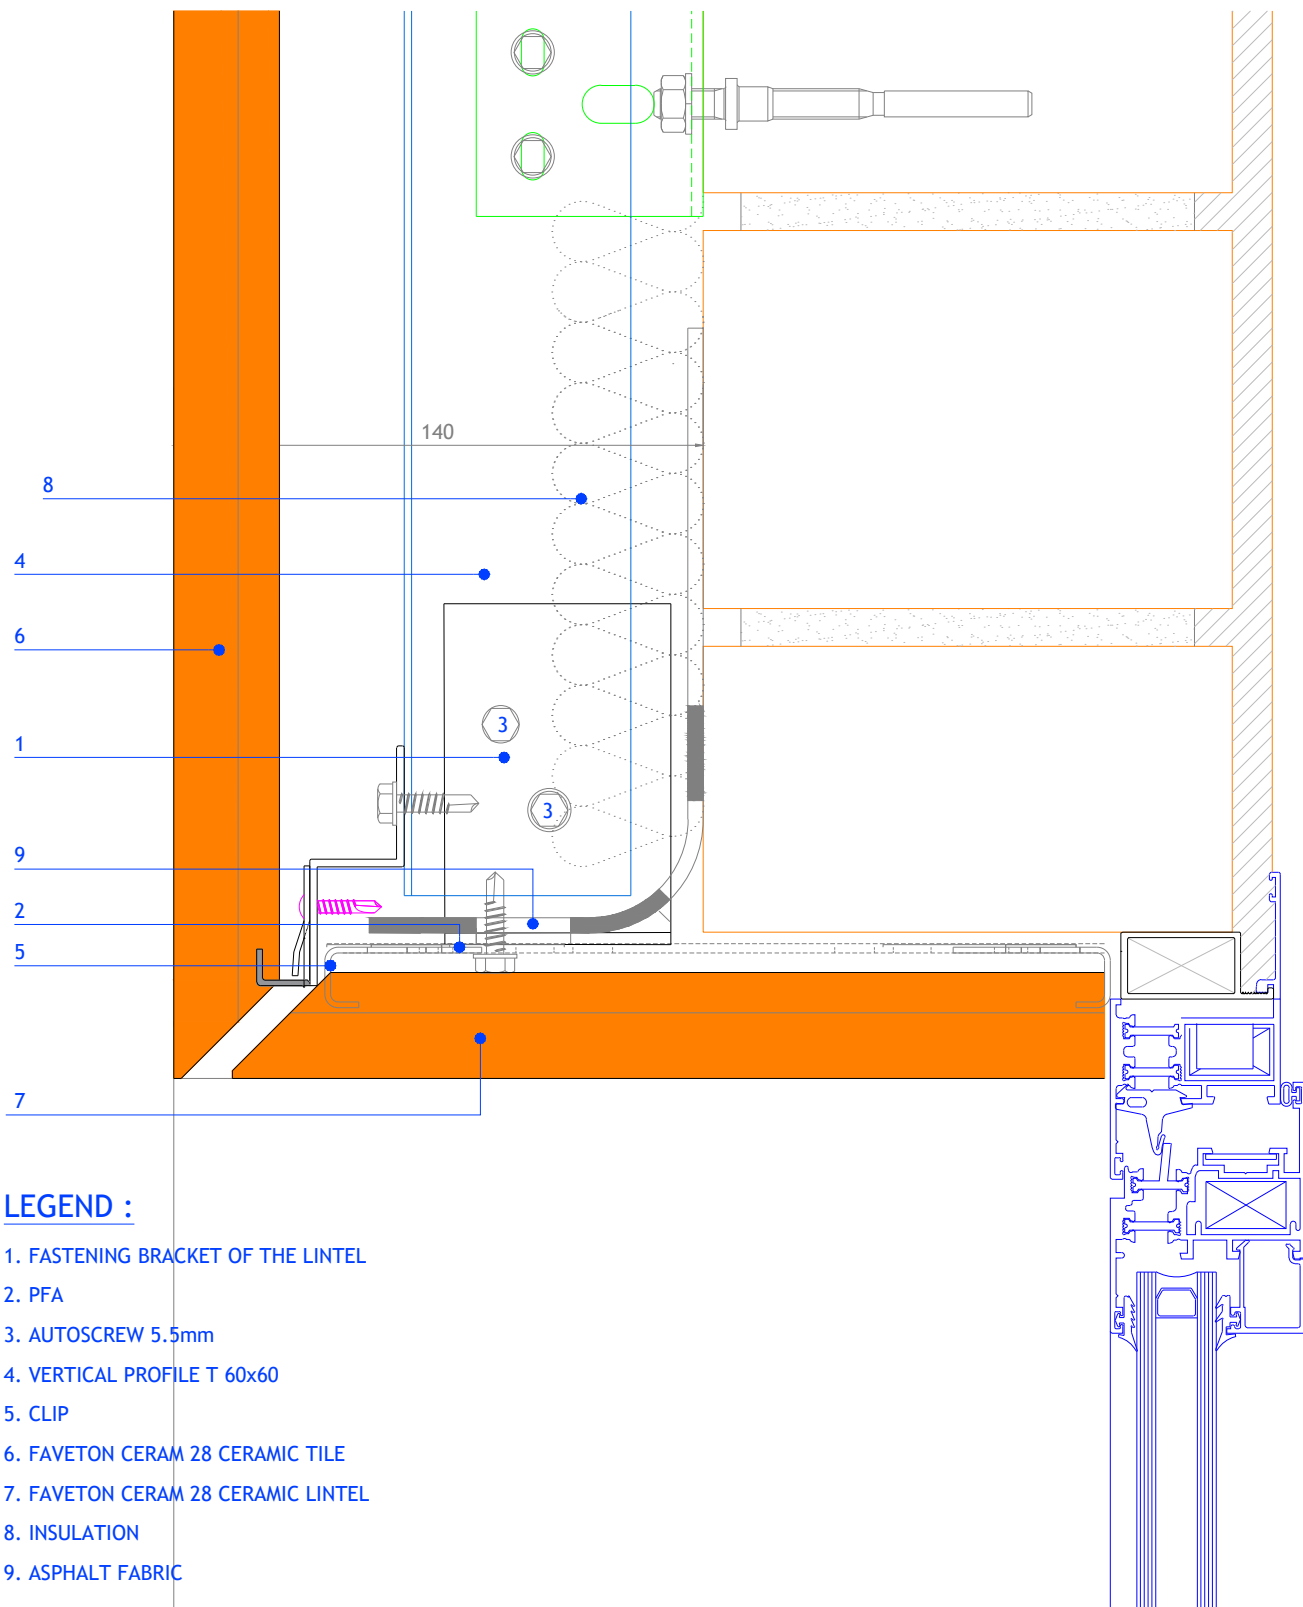

LEGEND :

1. FASTENING BRACKET OF THE LINTEL
2. PFA
3. AUTOSCREW 5.5mm
4. VERTICAL PROFILE T 60x60
5. CLIP
6. FAVETON CERAM 28 CERAMIC TILE
7. FAVETON CERAM 28 CERAMIC LINTEL
8. INSULATION
9. ASPHALT FABRIC

Measures in mm.

PROJECT: FAVETON CERAM 28 mm SAC-G		CLIENT:	
PLAN: Detalle de Recercado Cerámico de Huecos: Dintel		PLAN N°:	
CONSTRUCTION SITE:		SCALE: 1:2	
DRAWING BY: O.Benedicto		COMPUTER LOCALITATION:	
		DATE: 27/04/2018	


FAVETON
TERRACOTA

DETAIL CERAMIC BORDER: WATER-POURING (SPECIAL PIECE)

scale: 1/2

LEGEND :

1. MS / MR
2. MECHANICAL ANCHORAGE
3. AUTOSCREW 5.5mm
4. VERTICAL PROFILE T 60x60
5. CLIP
6. FAVETON CERAM 28 CERAMIC TILE
7. SPECIAL CERAMIC WATER-POURING
8. SILICONE
9. INSULATION

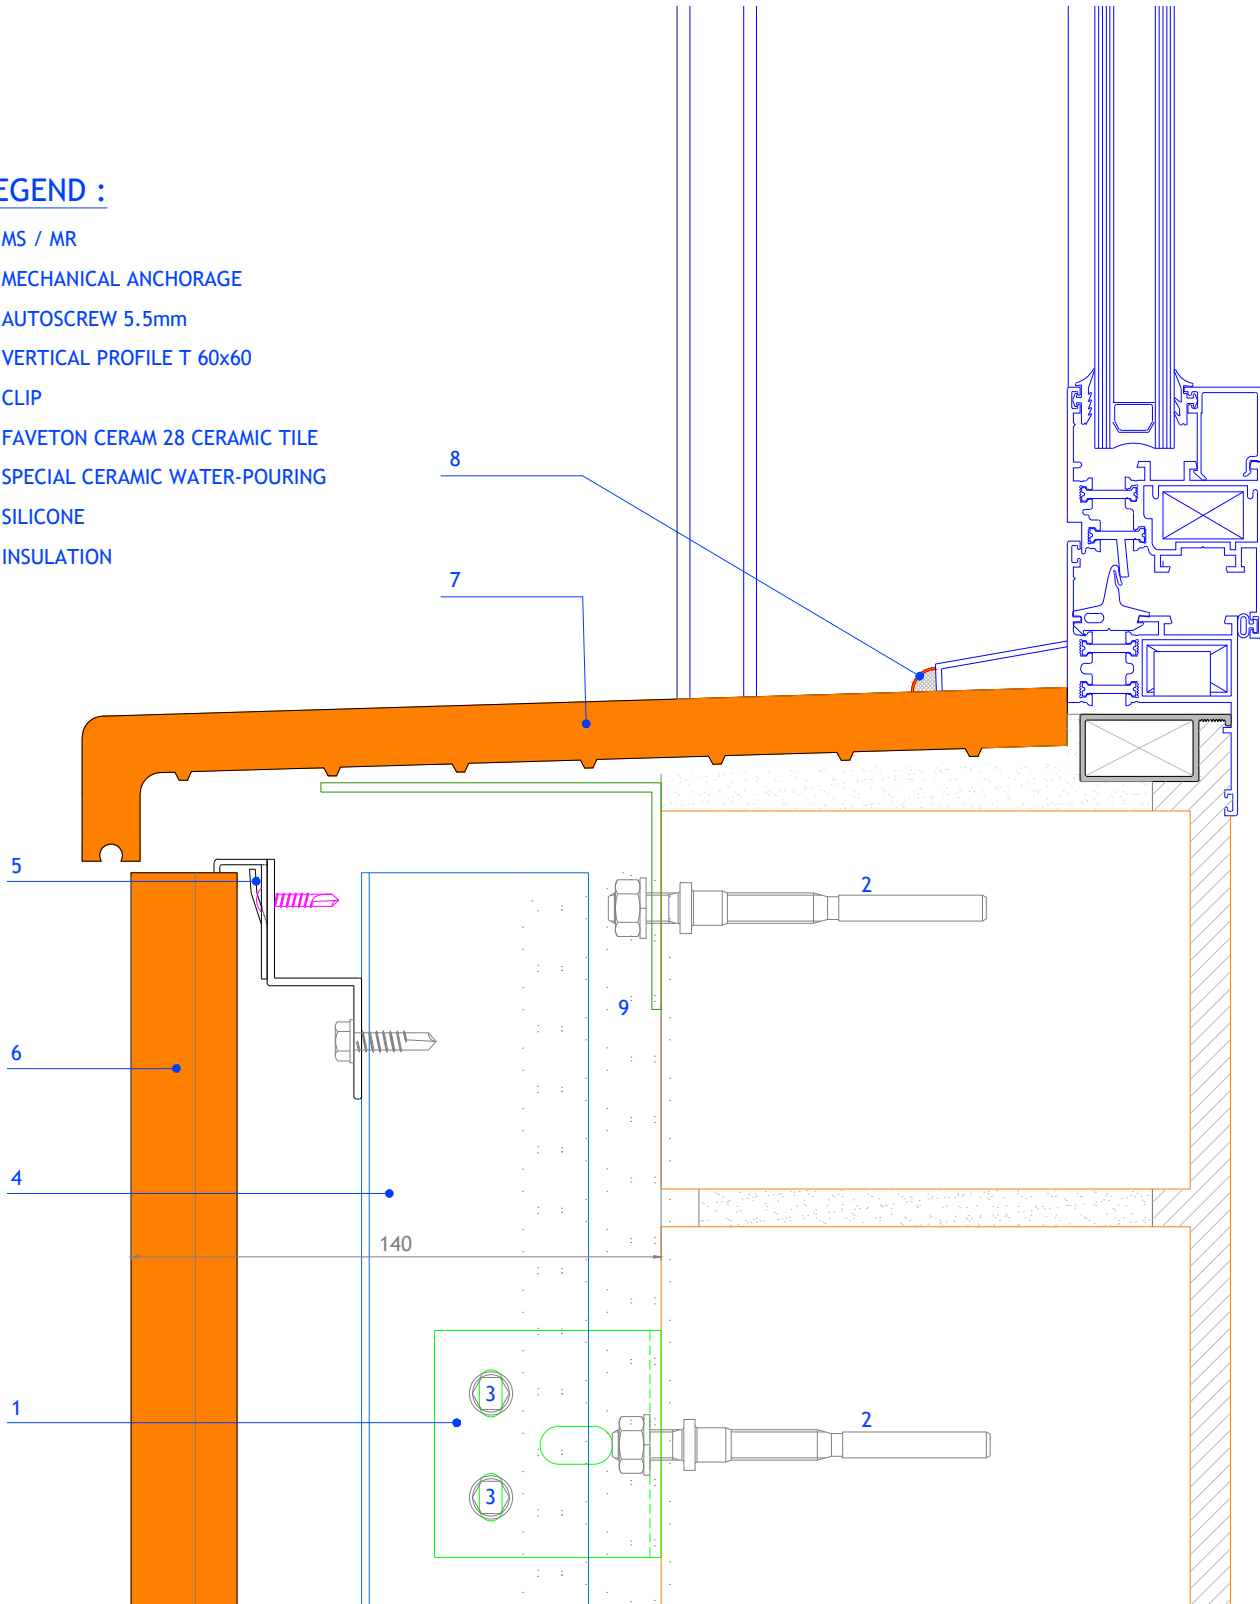

Measures in mm.

PROJECT:
FAVETON CERAM 28 mm. SAC-G

CLIENT:

PLAN:
Detalle de Recercado Cerámico de Huecos: Vierteaguas

PLAN N°:

FAVETON
TERRACOTA

CONSTRUCTION SITE:

SCALE:

1:2

DRAWING BY:
O.Benedicto

COMPUTER LOCALITATION:

DATE:
27/04/2018