


DETAIL CERAMIC BORDER: WATER-POURING (SPECIAL PIECE)

scale: 1/2

LEGEND :

1. MS / MR
2. CHEMICAL DOWEL OR NYLON
3. AUTOSCREW N12 FILETE 5.5mm
4. PFC
5. CLIP
6. FAVETON CERAM 28 CERAMIC TILE
7. SPECIAL CERAMIC WATER-POURING
8. SILICON LINE
9. INSULATION

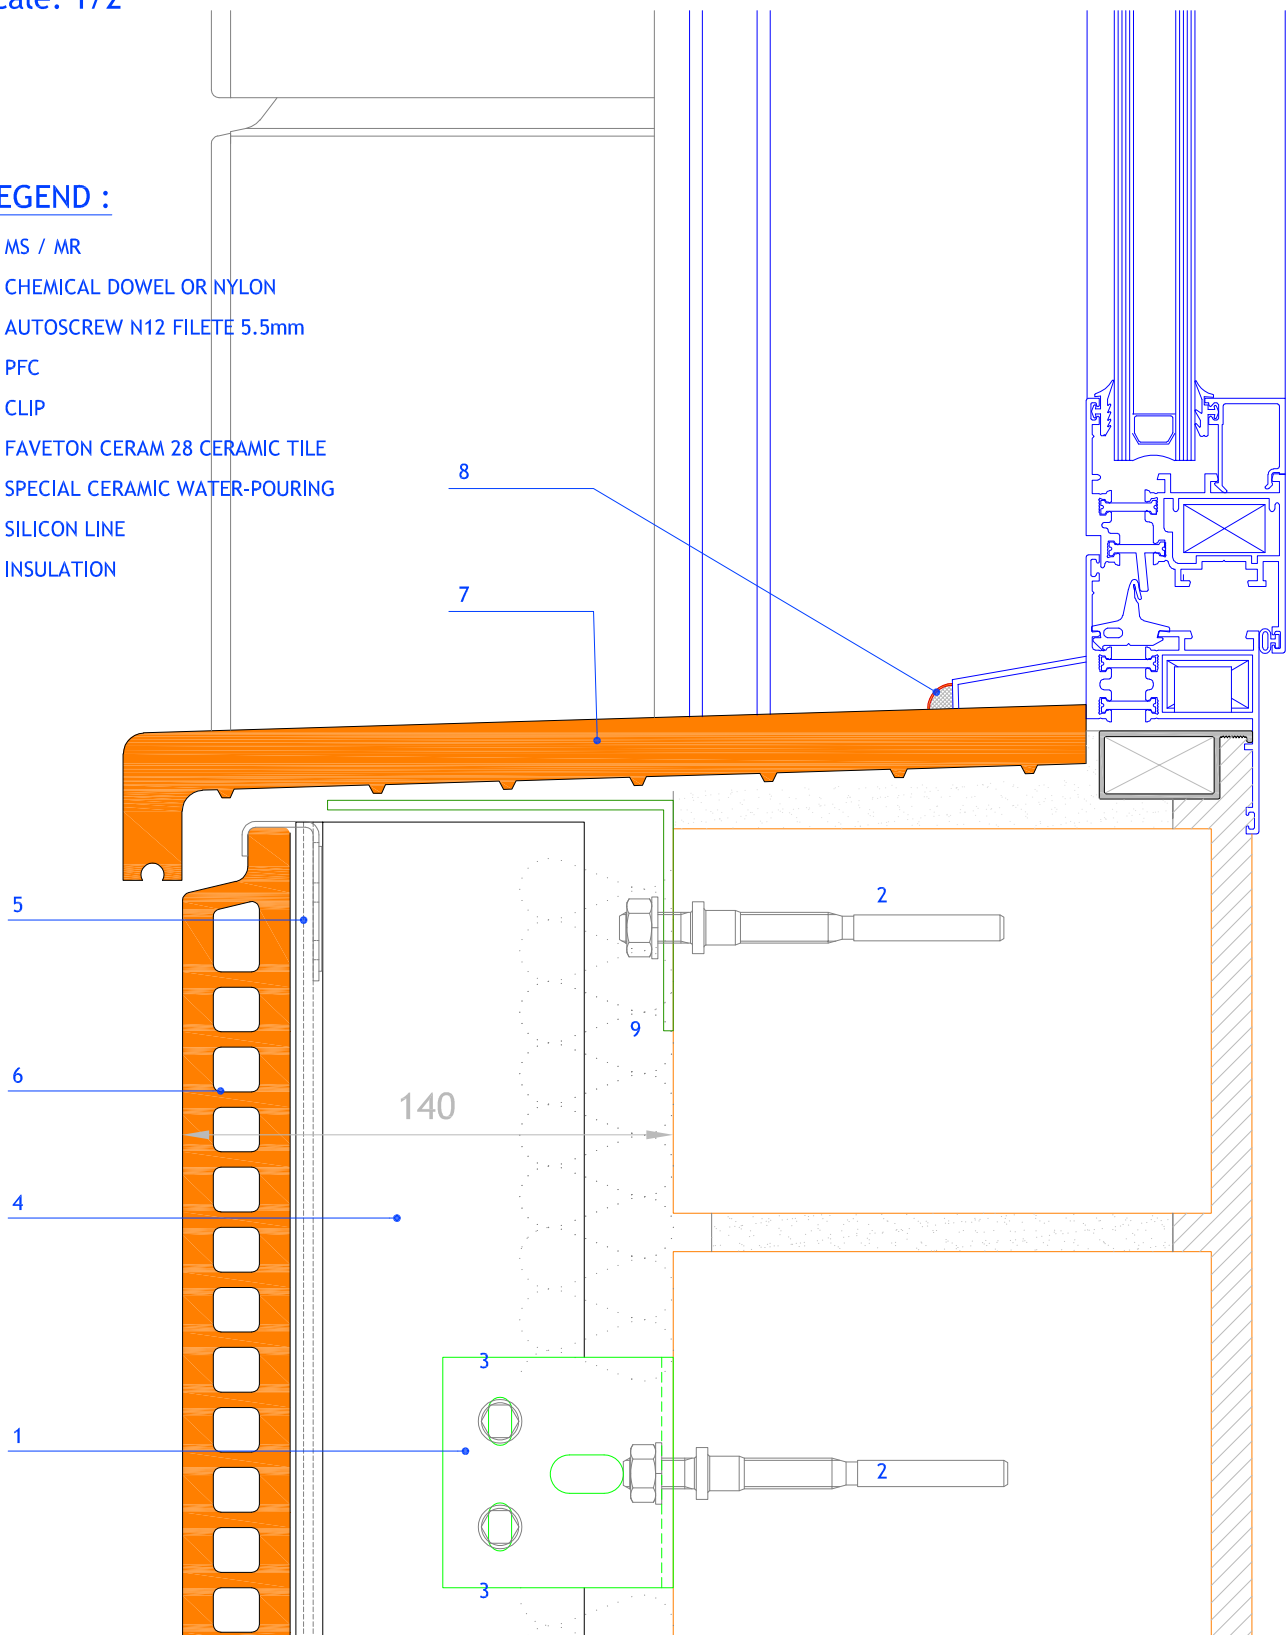

Measures in mm.


PROJECT: FAVETON CERAM 28 mm. SAH		CLIENT:	
PLAN: Detail Ceramic Border: Water-Pouring (Special Piece)		N° PLAN:	
CONSTRUCTION SITE:		SCALE: 1:2	
DRAWING BY: O.Benedicto	COMPUTER LOCATION:	DATE: 30/04/2018	

DETAIL CERAMIC BORDER: JAMBS

scale: 1/2

LEGEND :

1. MS / MR
2. CHEMICAL DOWEL OR NYLON
3. AUTOSCREW N12 5.5mm
4. PFH
5. CLIP
6. FAVETON CERAM 28 CERAMIC TILE
7. FAVETON CERAM CERAMIC JAMB
8. EPDM JOINT
9. INSULATION
10. ASPHALT FABRIC
11. PFC

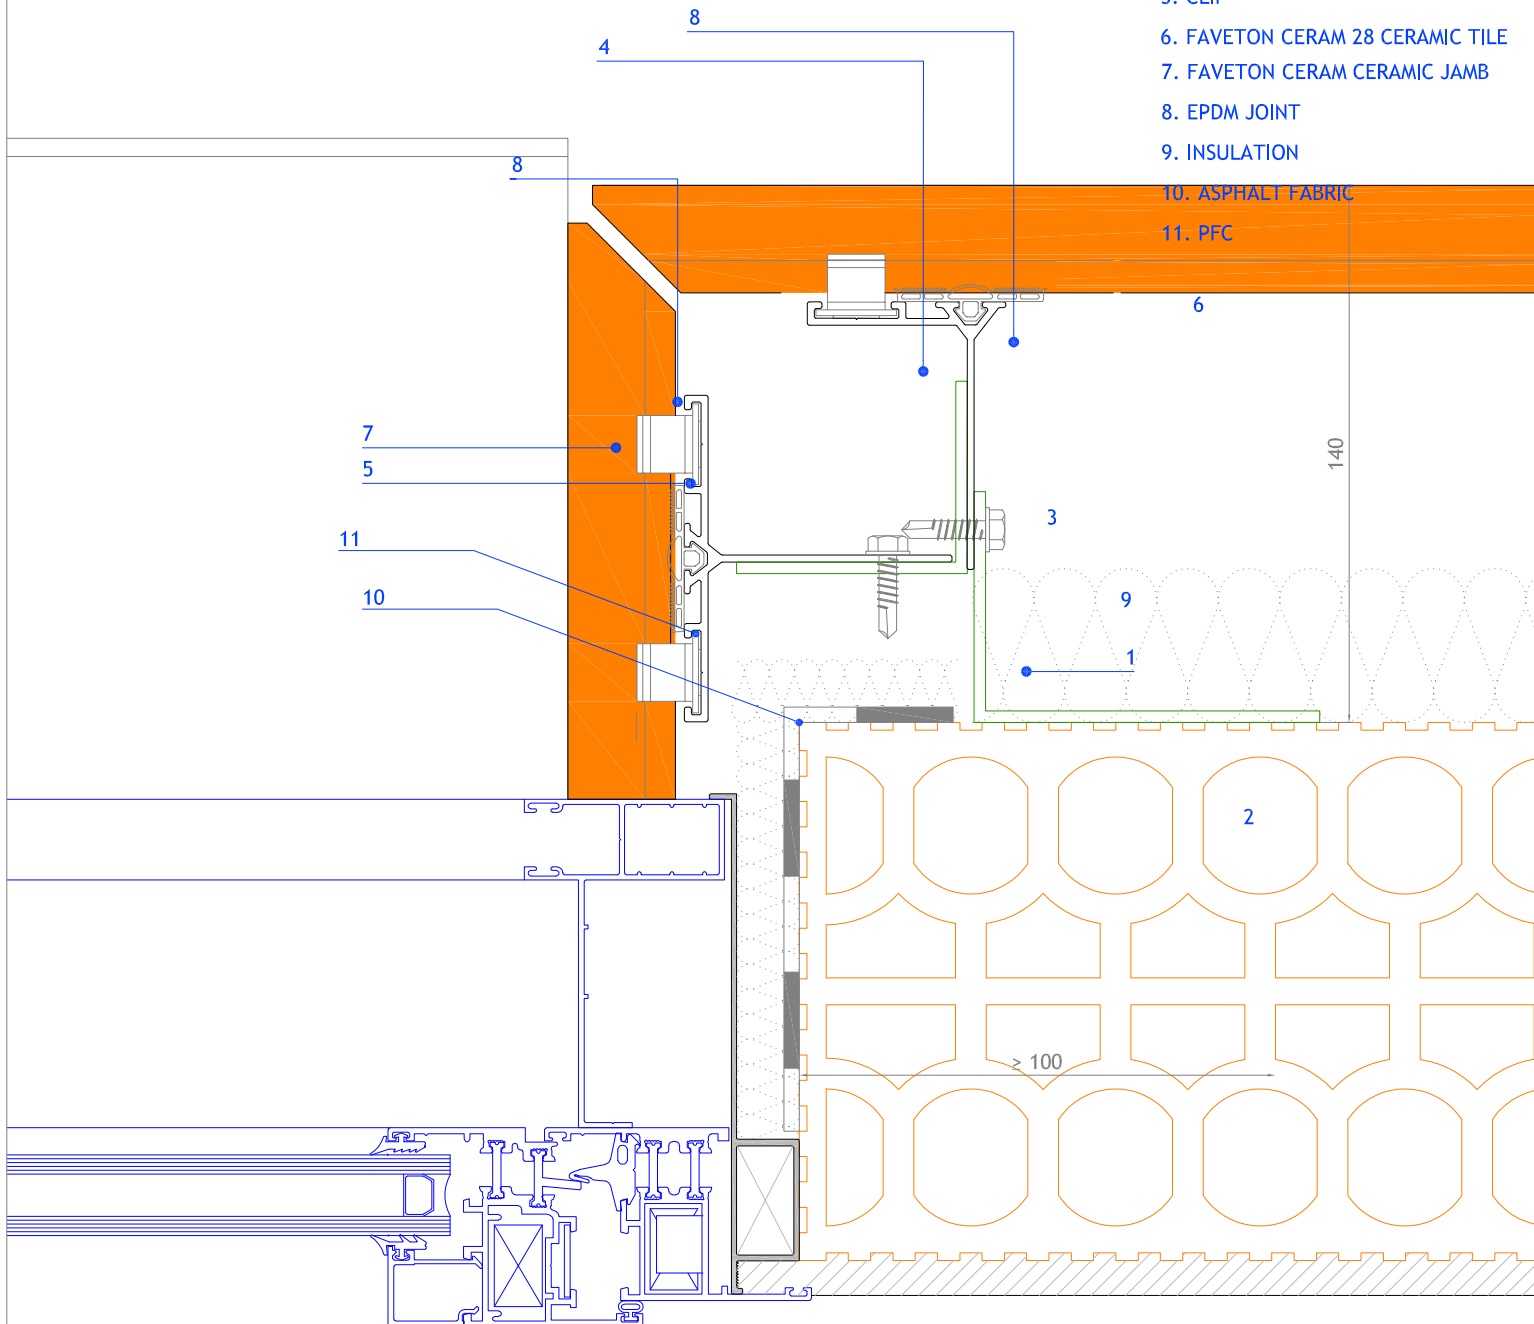

Measures in mm.


PROJECT: FAVETON CERAM 28 mm. SAH		CLIENT:	
PLAN: Detail Ceramic Border: Jambs		N° PLAN:	
CONSTRUCTION SITE:		SCALE: 1:2	
DRAWING BY: O.Benedicto	COMPUTER LOCATION:	DATE: 30/04/2018	

DETAIL CERAMIC BORDER: JAMBS

scale: 1/2

LEGEND :

- | | |
|----------------------------------|-------------------------------|
| 1. MS / MR | 7. FAVETON CERAM CERAMIC JAMB |
| 2. CHEMICAL DOWEL OR NYLON | 8. EPDM JOINT |
| 3. AUTOSCREW N12 5.5mm | 9. INSULATION |
| 4. PFH | 10. PFH |
| 5. CLIP | 11. ASPHALT FABRIC |
| 6. FAVETON CERAM 28 CERAMIC TILE | |

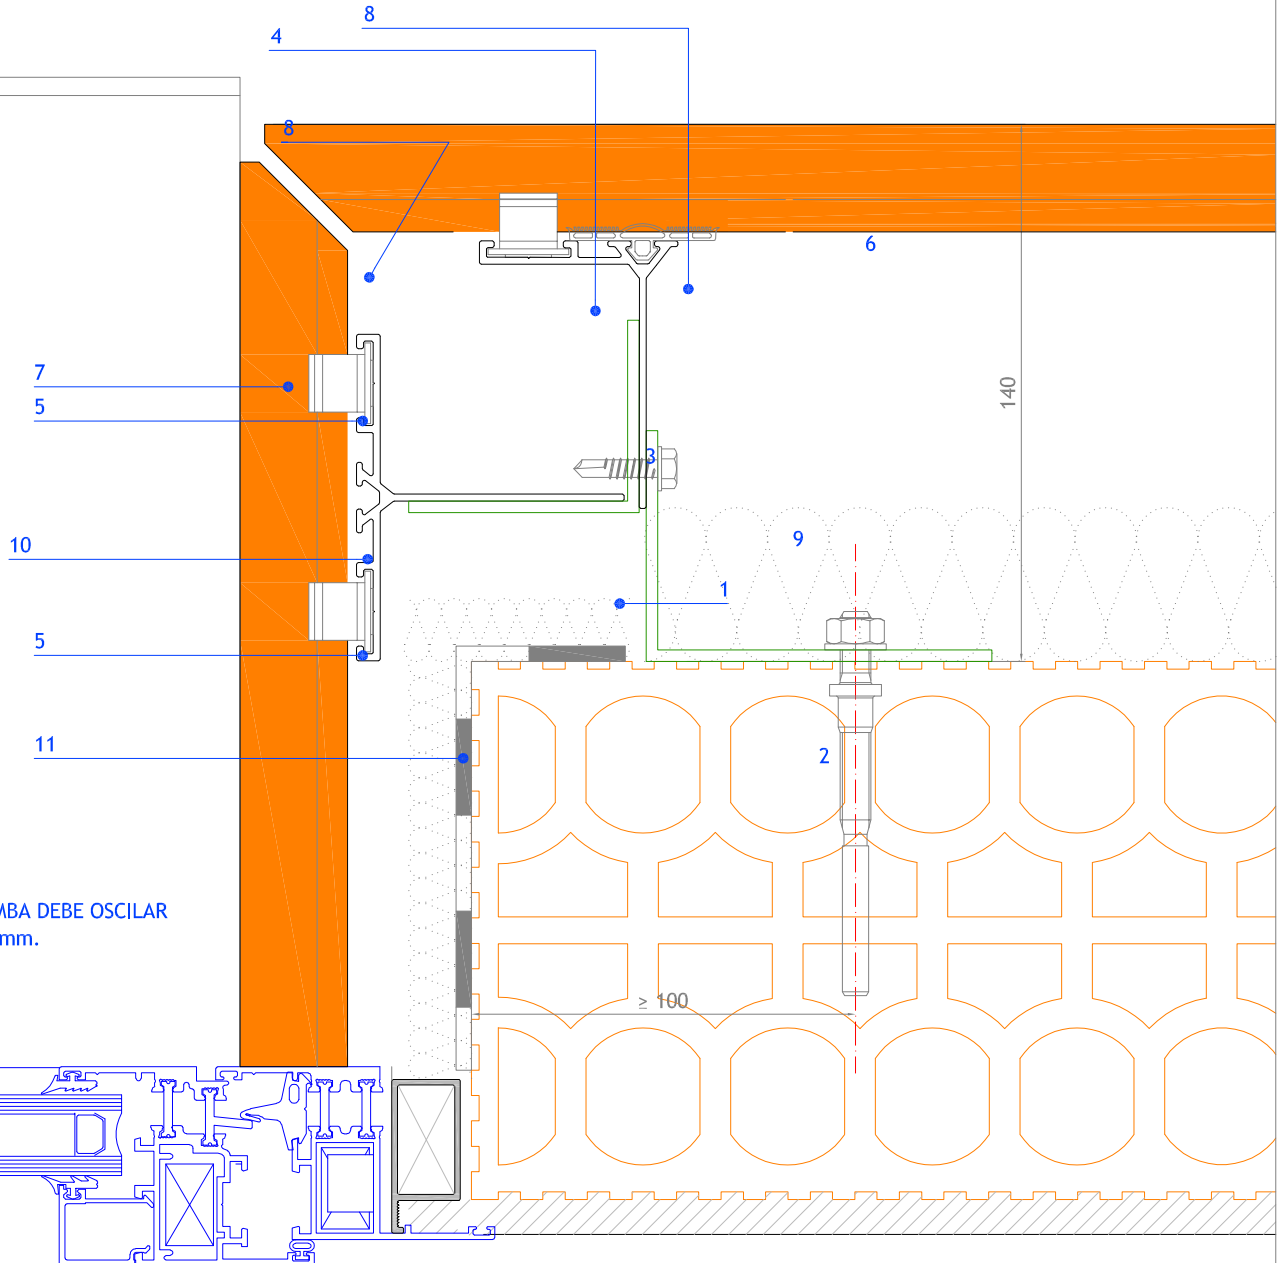


EL TAMAÑO DE LA JAMBA DEBE OSCILAR ENTRE 125 mm Y 250 mm.

Measures in mm.

PROJECT: FAVETON CERAM 28 mm. SAH		CLIENT:	
PLAN: Detail Ceramic Border: Jambs		N° PLAN:	
CONSTRUCTION SITE:		SCALE: 1:2	
DRAWING BY: O.Benedicto	COMPUTER LOCATION:	DATE: 30/04/2018	

DETAIL CERAMIC BORDER: LINTEL WITH SUNBLIND

scale: 1/2

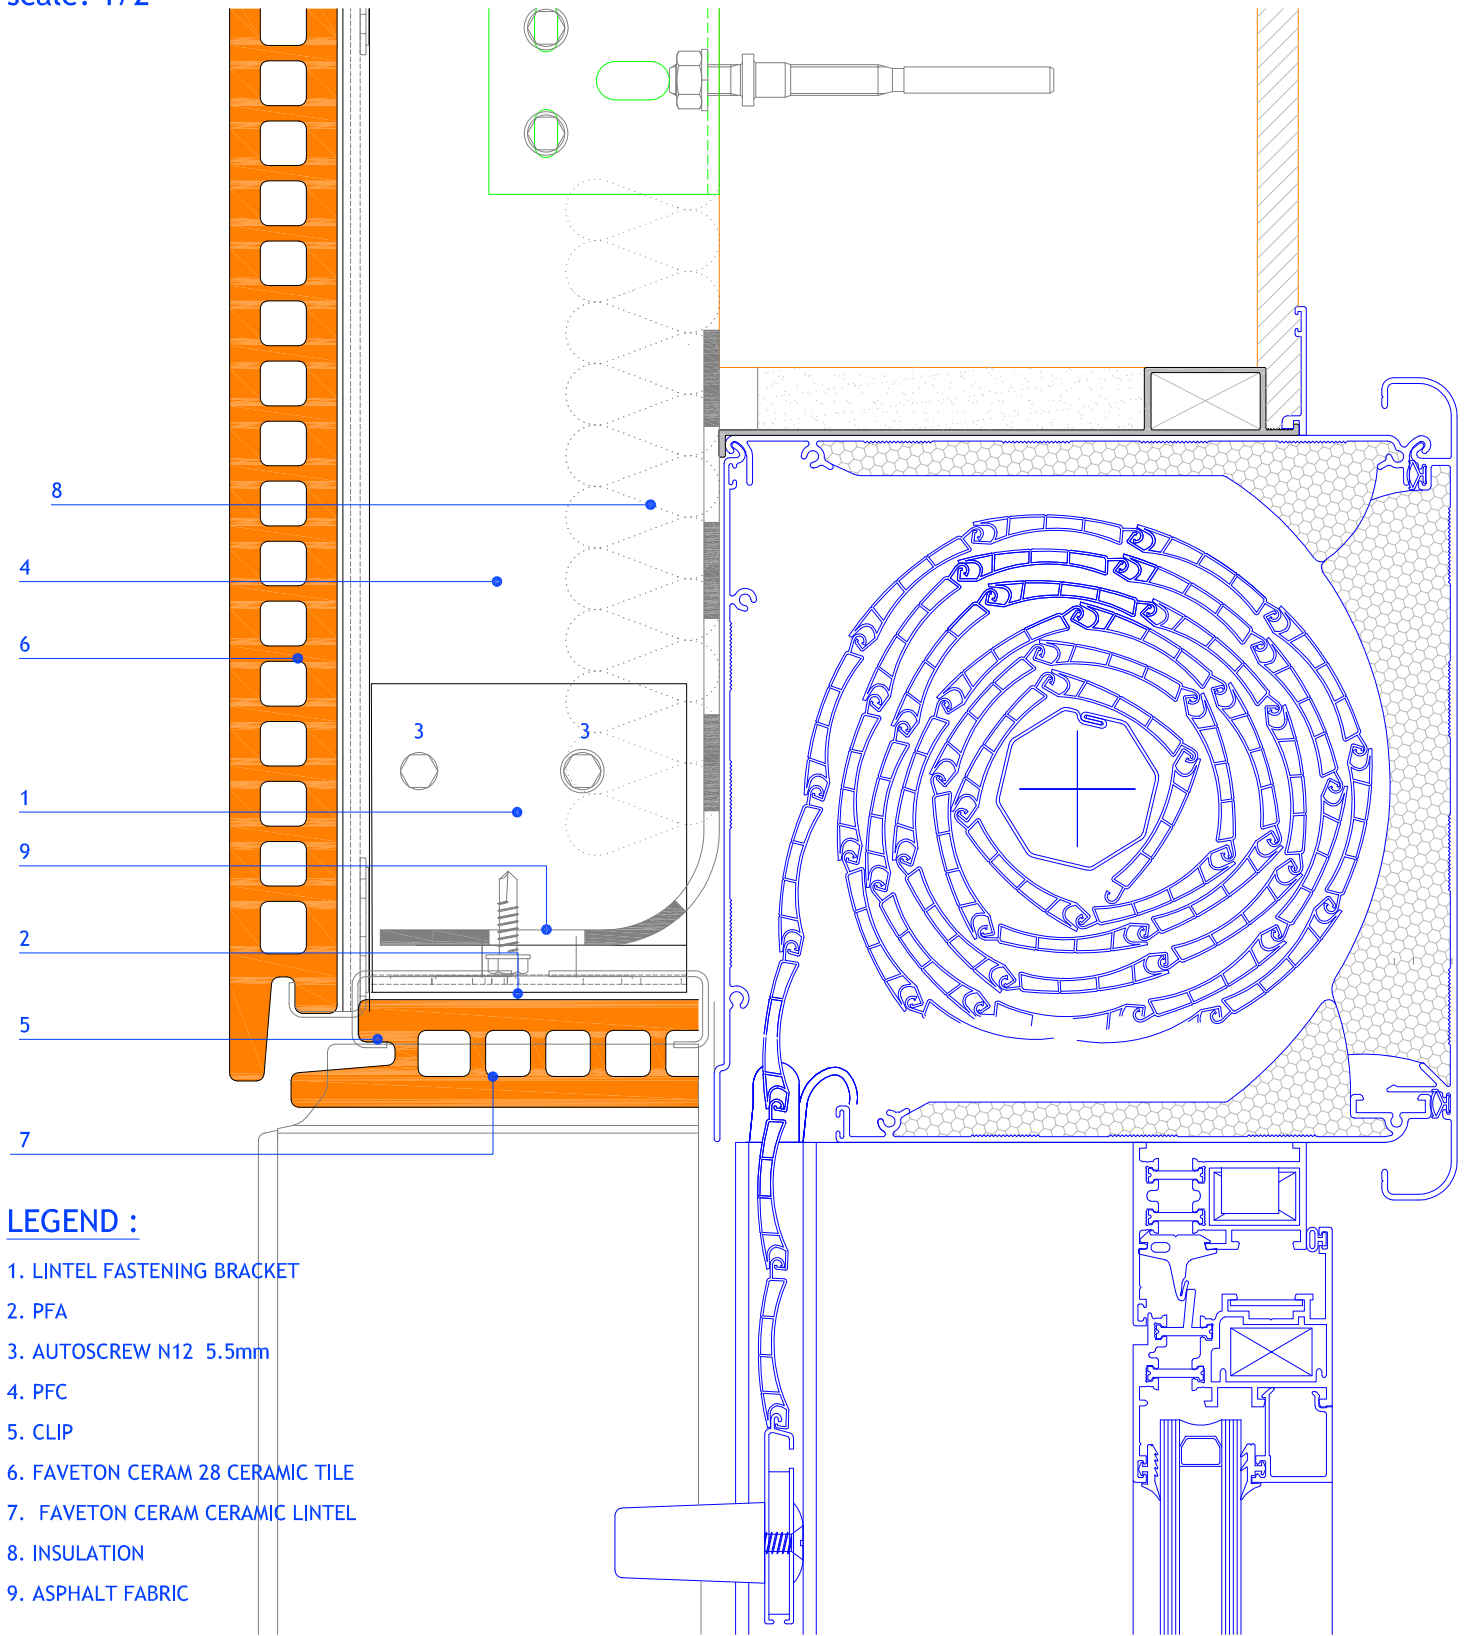

LEGEND :


1. LINTEL FASTENING BRACKET
2. PFA
3. AUTOSCREW N12 5.5mm
4. PFC
5. CLIP
6. FAVETON CERAM 28 CERAMIC TILE
7. FAVETON CERAM CERAMIC LINTEL
8. INSULATION
9. ASPHALT FABRIC

Measures in mm.

PROJECT: FAVETON CERAM 28 mm. SAH		CLIENT:	
PLAN: Detail Ceramic Border: Lintel with Sunblind		N° PLAN:	
CONSTRUCTION SITE:		SCALE: 1:2	
DRAWING BY: O.Benedicto		COMPUTER LOCATION:	
		DATE: 30/04/2018	

DETAIL CERAMIC BORDER: LINTEL

scale: 1/2

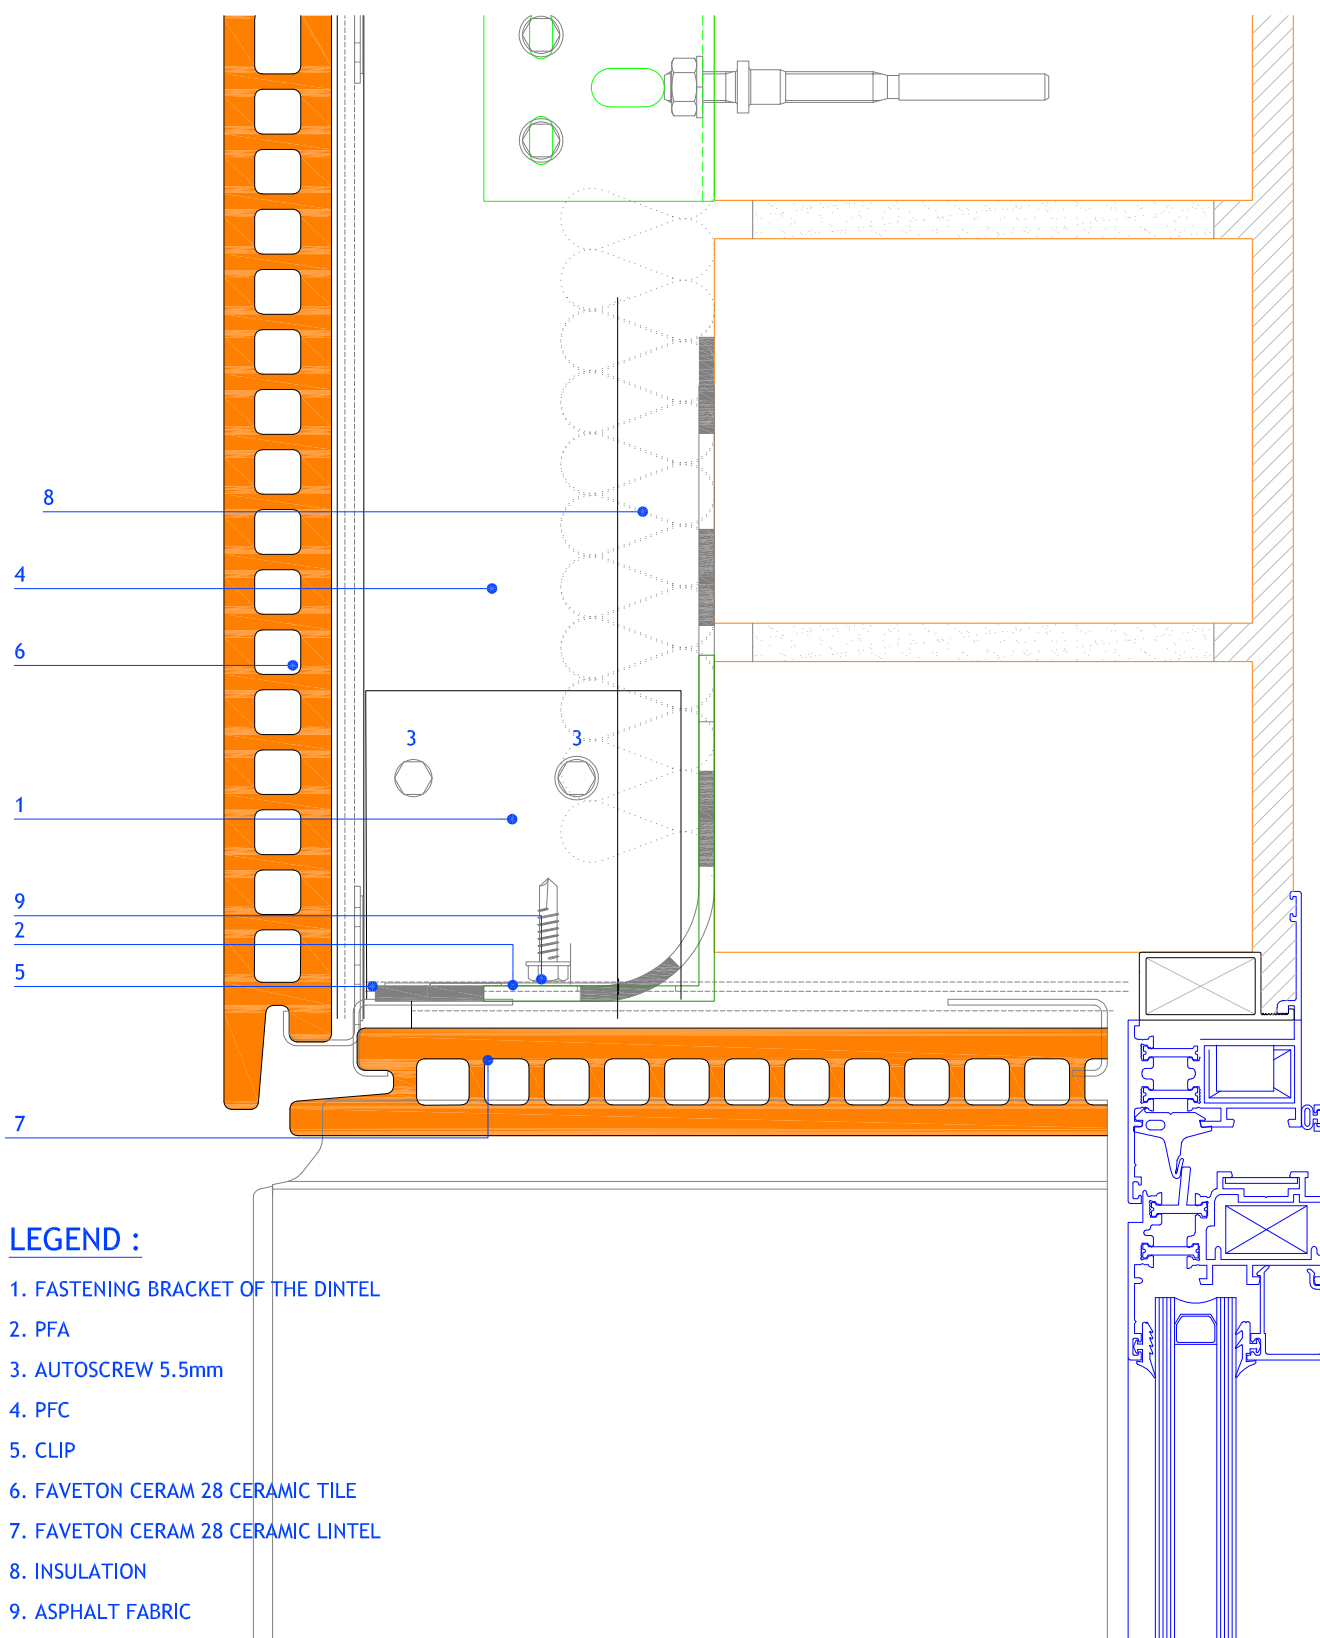

LEGEND :

1. FASTENING BRACKET OF THE DINTEL
2. PFA
3. AUTOSCREW 5.5mm
4. PFC
5. CLIP
6. FAVETON CERAM 28 CERAMIC TILE
7. FAVETON CERAM 28 CERAMIC LINTEL
8. INSULATION
9. ASPHALT FABRIC

Measures in mm.

PROJECT: FAVETON CERAM 28 mm. SAH		CLIENT:
PLAN: Detail Ceramic Border: Lintel		N° PLAN:
CONSTRUCTION SITE:		SCALE: 1:2
DRAWING BY: O.Benedicto	COMPUTER LOCATION:	DATE: 30/04/2018

FAVETON
TERRACOTA