


# DETAIL CERAMIC BORDER: JAMBS

scale: 1/2

## LEGEND :

- |                                    |                             |
|------------------------------------|-----------------------------|
| 1. STOP - SUPPORT BRACKET          | 7. EPDM JOINT               |
| 2. MECHANICAL ANCHORAGE            | 8. INSULATION               |
| 3. AUTOSCREW 5.5mm                 | 9. VERTICAL PROFILE 40x40x2 |
| 4. HORIZONTAL INTERMEDIATE PROFILE |                             |
| 5. FAVETON AQUA CERAMIC TILE       |                             |
| 6. FAVETON AQUA CERAMIC JAMB       |                             |

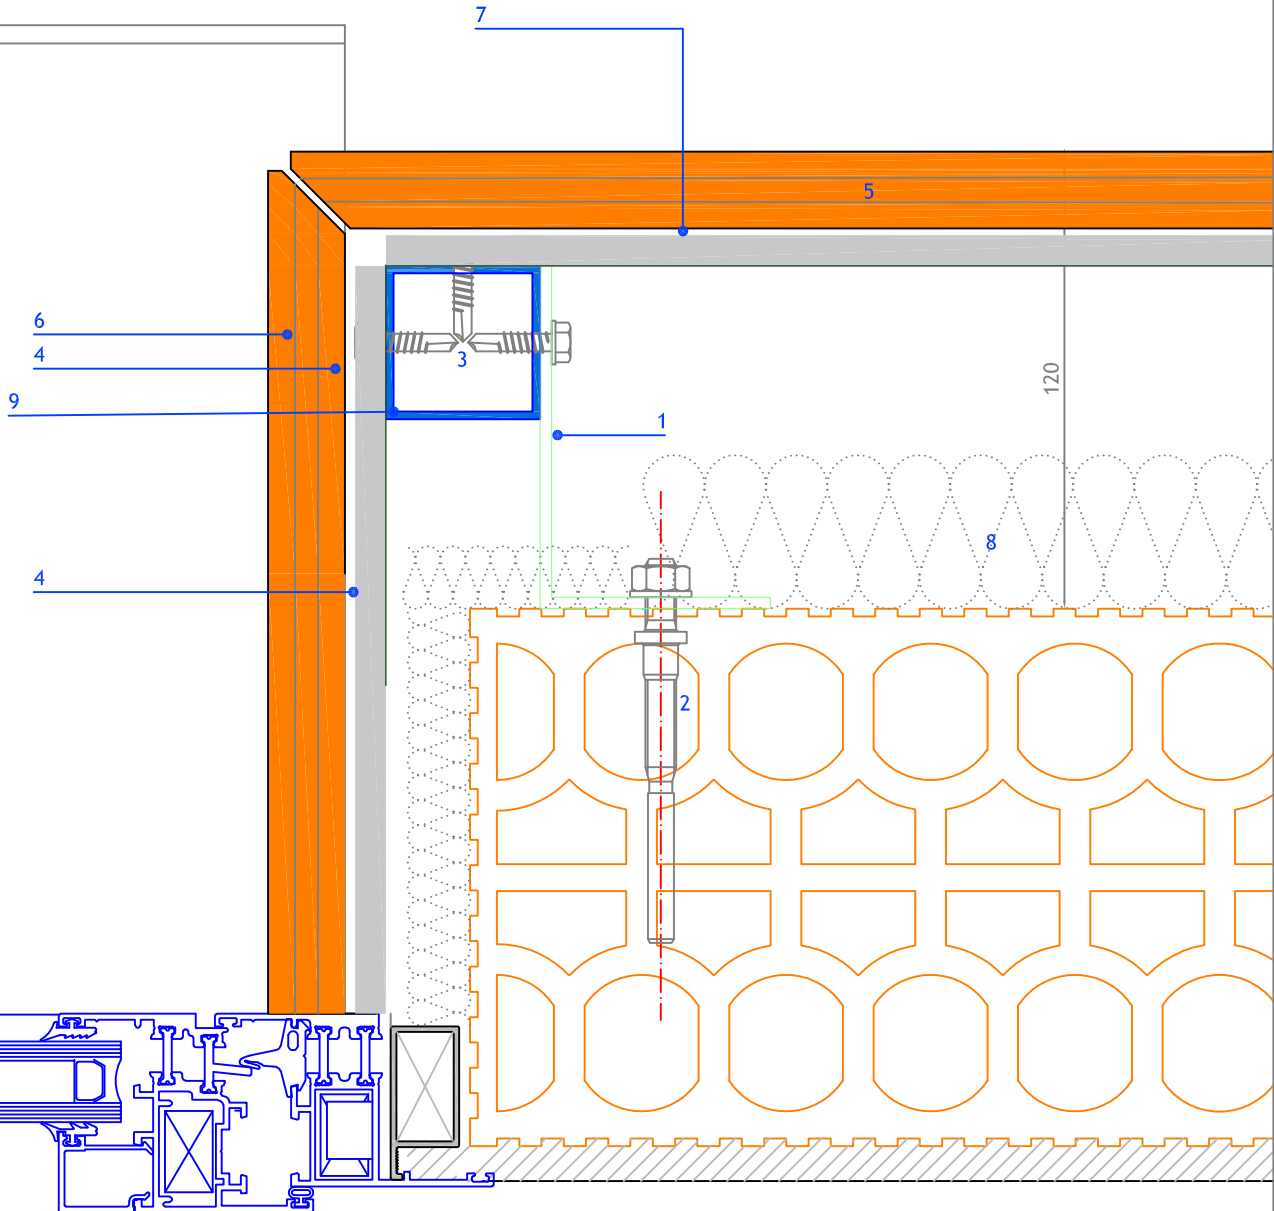

Measures in mm.

PROJECT:  
FAVETON CERAM 20 mm. SAC

CLIENT:

PLAN:  
Detalle de Recercado Cerámico de Huecos: Jambas

PLAN Nº:

**FAVETON**  
TERRACOTA

CONSTRUCTION SITE:

SCALE:

1:2

DRAWING BY:  
O.Benedicto

COMPUTER LOCALITATION:


DATE:  
27/04/2018

# DETALLE CERAMIC BORDER: WATERPOURING (SPECIAL TILE)

scale: 1/2

## LEGEND :

- 1. STOP - SUPPORT BRACKET
- 2. MECHANICAL ANCHORAGE
- 3. AUTOSCREW 5.5mm
- 4. VERTICAL PROFILE 40x40x2
- 5. HORIZONTAL STARTING PROFILE
- 6. FAVETON AQUA CERAMIC TILE
- 7. SPECIAL CERAMIC WATERPOURING
- 8. SILICONE LINE
- 9. INSULATION

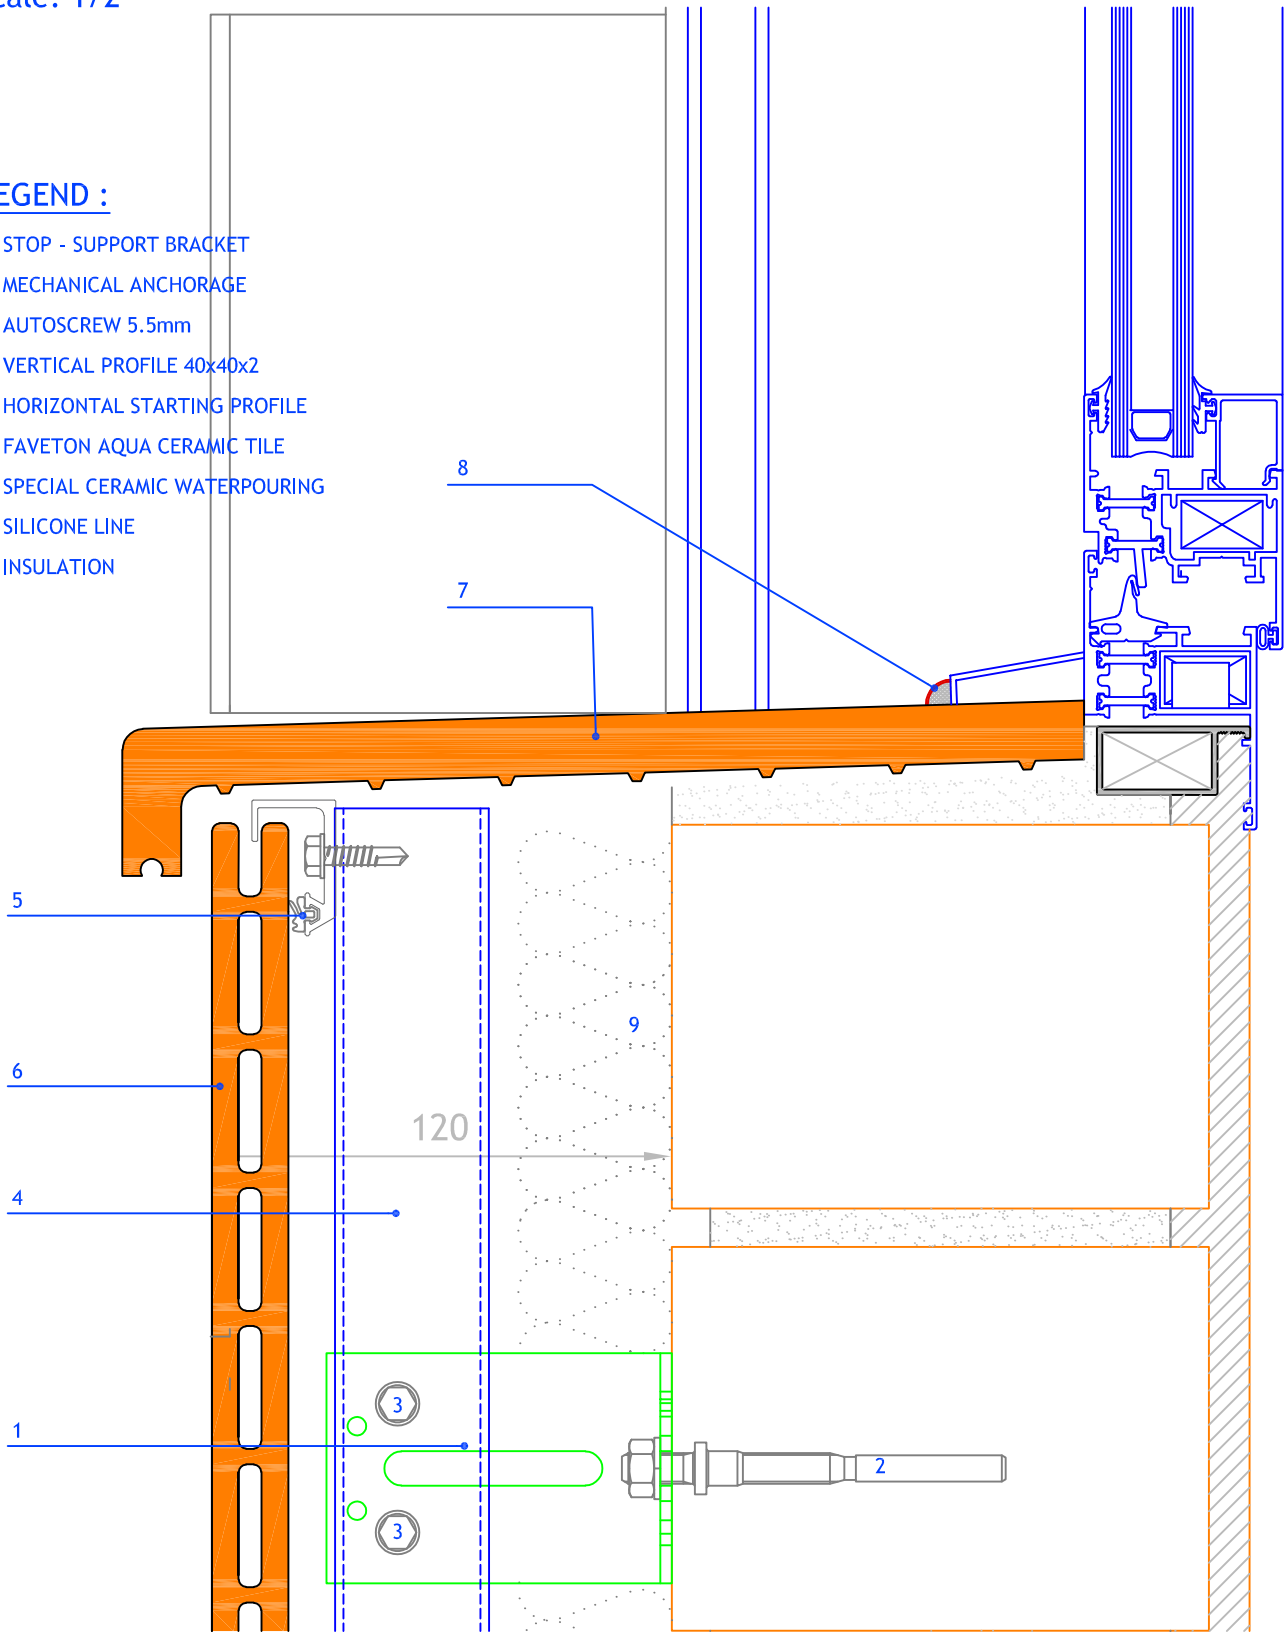

Measures in mm.

PROYECTO:  
FAVETON CERAM 20 mm. SAC

CLIENTE:

PLANO:  
Detalle de Recercado Cerámico de Huecos: Vierteaguas

Nº PLANO:

**FAVETON**  
TERRACOTA

EMPLAZAMIENTO DE OBRA:

ESCALA:

1:2

DIBUJADO POR:  
O.Benedicto

UBICACION INFORMATICA:


FECHA:  
27/04/2018

# DETAIL CERAMIC BORDER: JAMBS

scale: 1/2

## LEGEND :

1. STOP - SUPPORT BRACKET
2. MECHANICAL ANCHORAGE
3. AUTOSCREW 5.5mm
4. VERTICAL PROFILE 40x40x2
5. FAVETON AQUA CERAMIC TILE
6. FAVETON AQUA CERAMIC JAMB
7. EPDM JOINT
8. INSULATION
9. INTERMEDIATE HORIZONTAL PROFILE

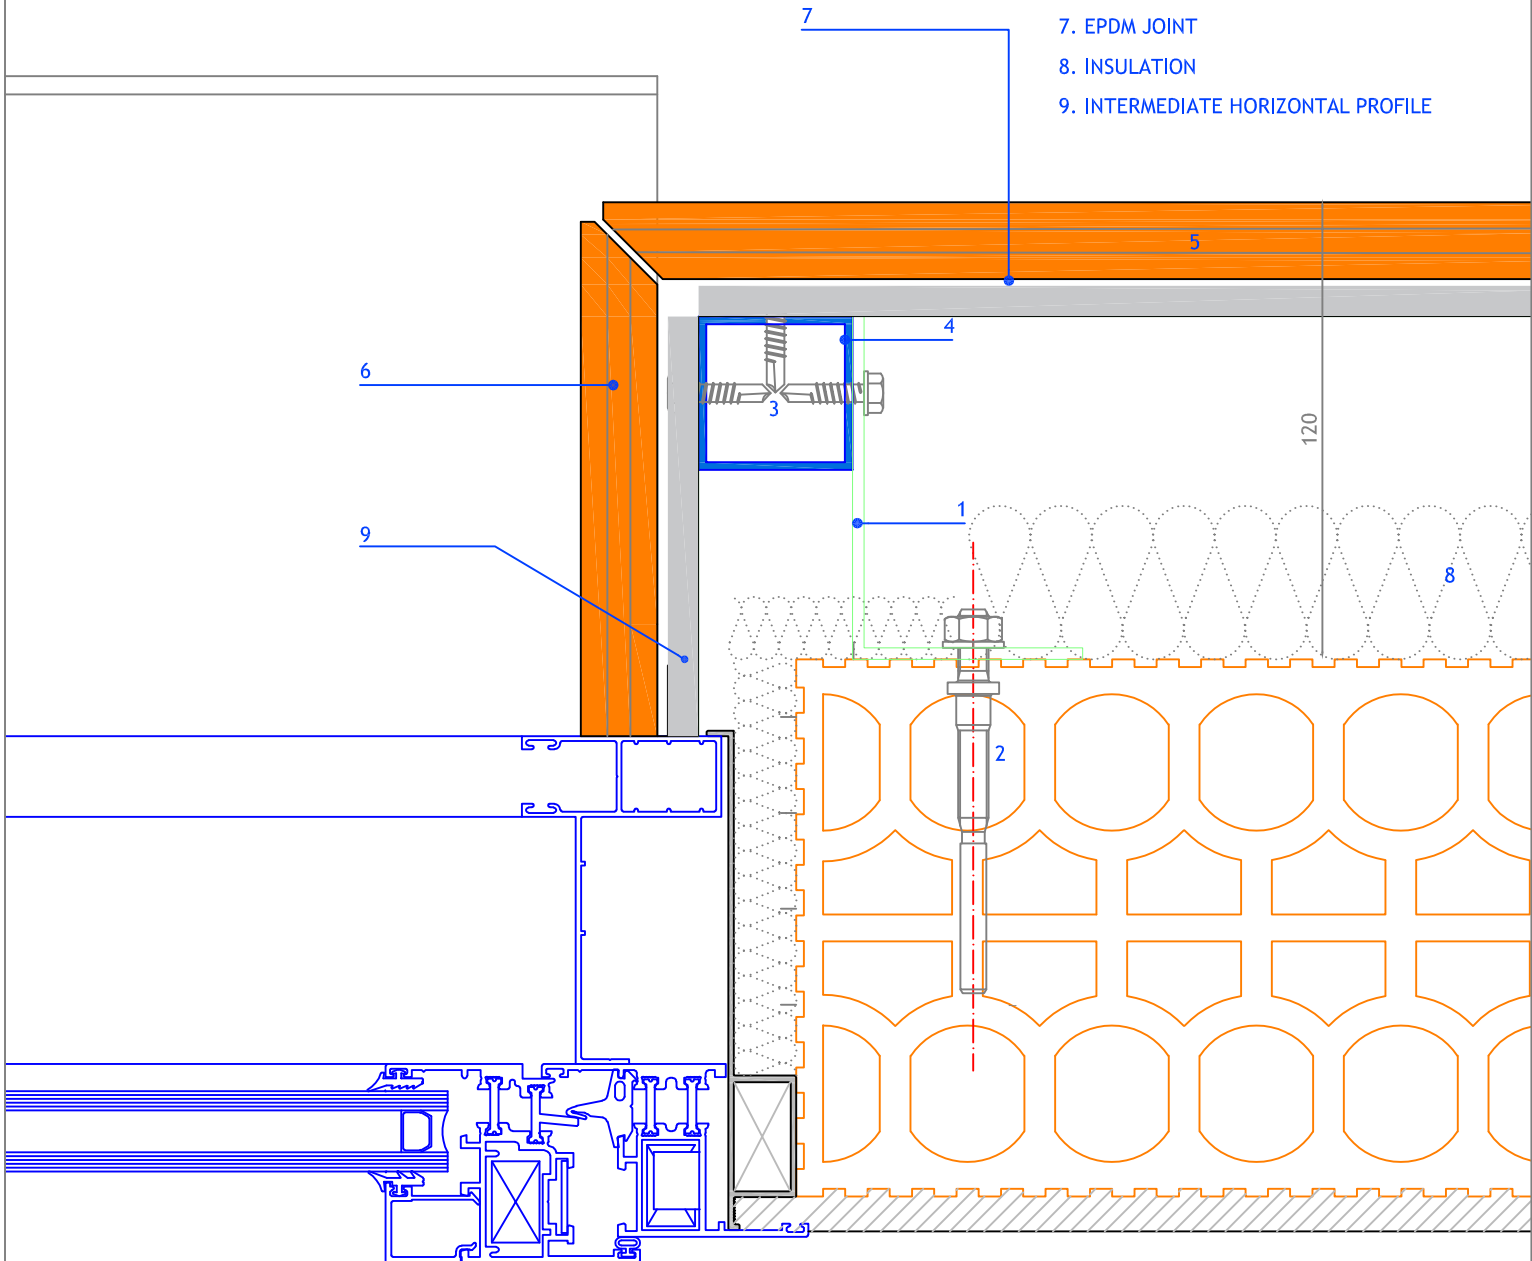

Measures in mm.

PROYECTO:  
FAVETON CERAM 20 mm. SAC

CLIENTE:

PLANO:  
Detalle de Recercado Cerámico de Huecos: Jambas

Nº PLANO:

**FAVETON**  
TERRACOTA

EMPLAZAMIENTO DE OBRA:

ESCALA:

1:2


DIBUJADO POR:  
O.Benedicto

UBICACION INFORMATICA:

FECHA:  
27/04/2018

# CERAMIL DETAIL: LINTEL WITH SUNBLIND

scale: 1/2

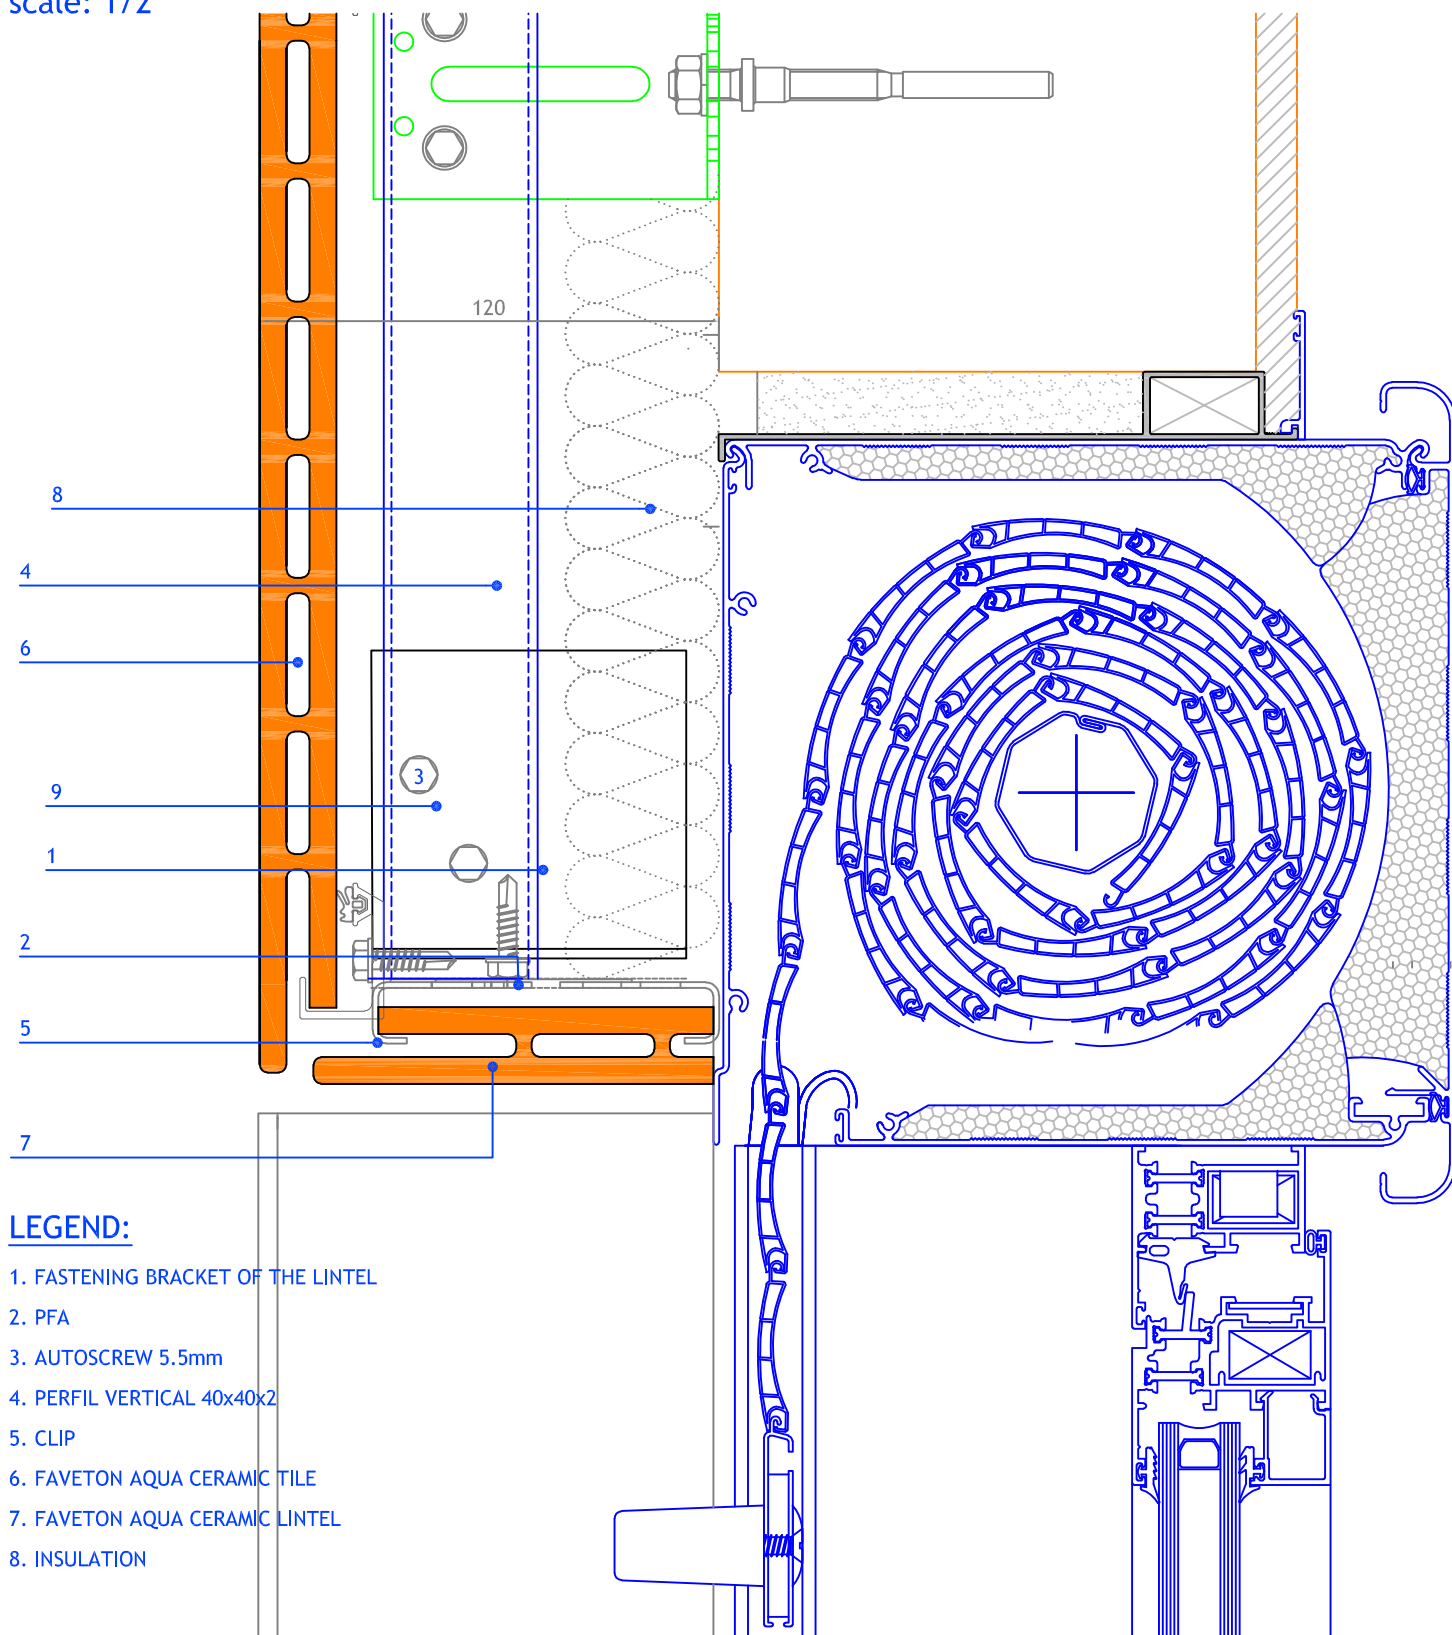

## LEGEND:

1. FASTENING BRACKET OF THE LINTEL
2. PFA
3. AUTOSCREW 5.5mm
4. PERFIL VERTICAL 40x40x2
5. CLIP
6. FAVETON AQUA CERAMIC TILE
7. FAVETON AQUA CERAMIC LINTEL
8. INSULATION

Measures in mm.

PROYECTO:  
FAVETON AQUA SAC

CLIENTE:

PLANO:  
Detalle de Recercado Cerámico de Huecos: Dintel con Persiana

Nº PLANO:

**FAVETON**  
TERRACOTA

EMPLAZAMIENTO DE OBRA:

ESCALA:

1:2


DIBUJADO POR:  
O.Benedicto

UBICACION INFORMATICA:

FECHA:  
27/04/2018

# DETAIL CERAMIC BORDER: LINTEL

scale: 1/2

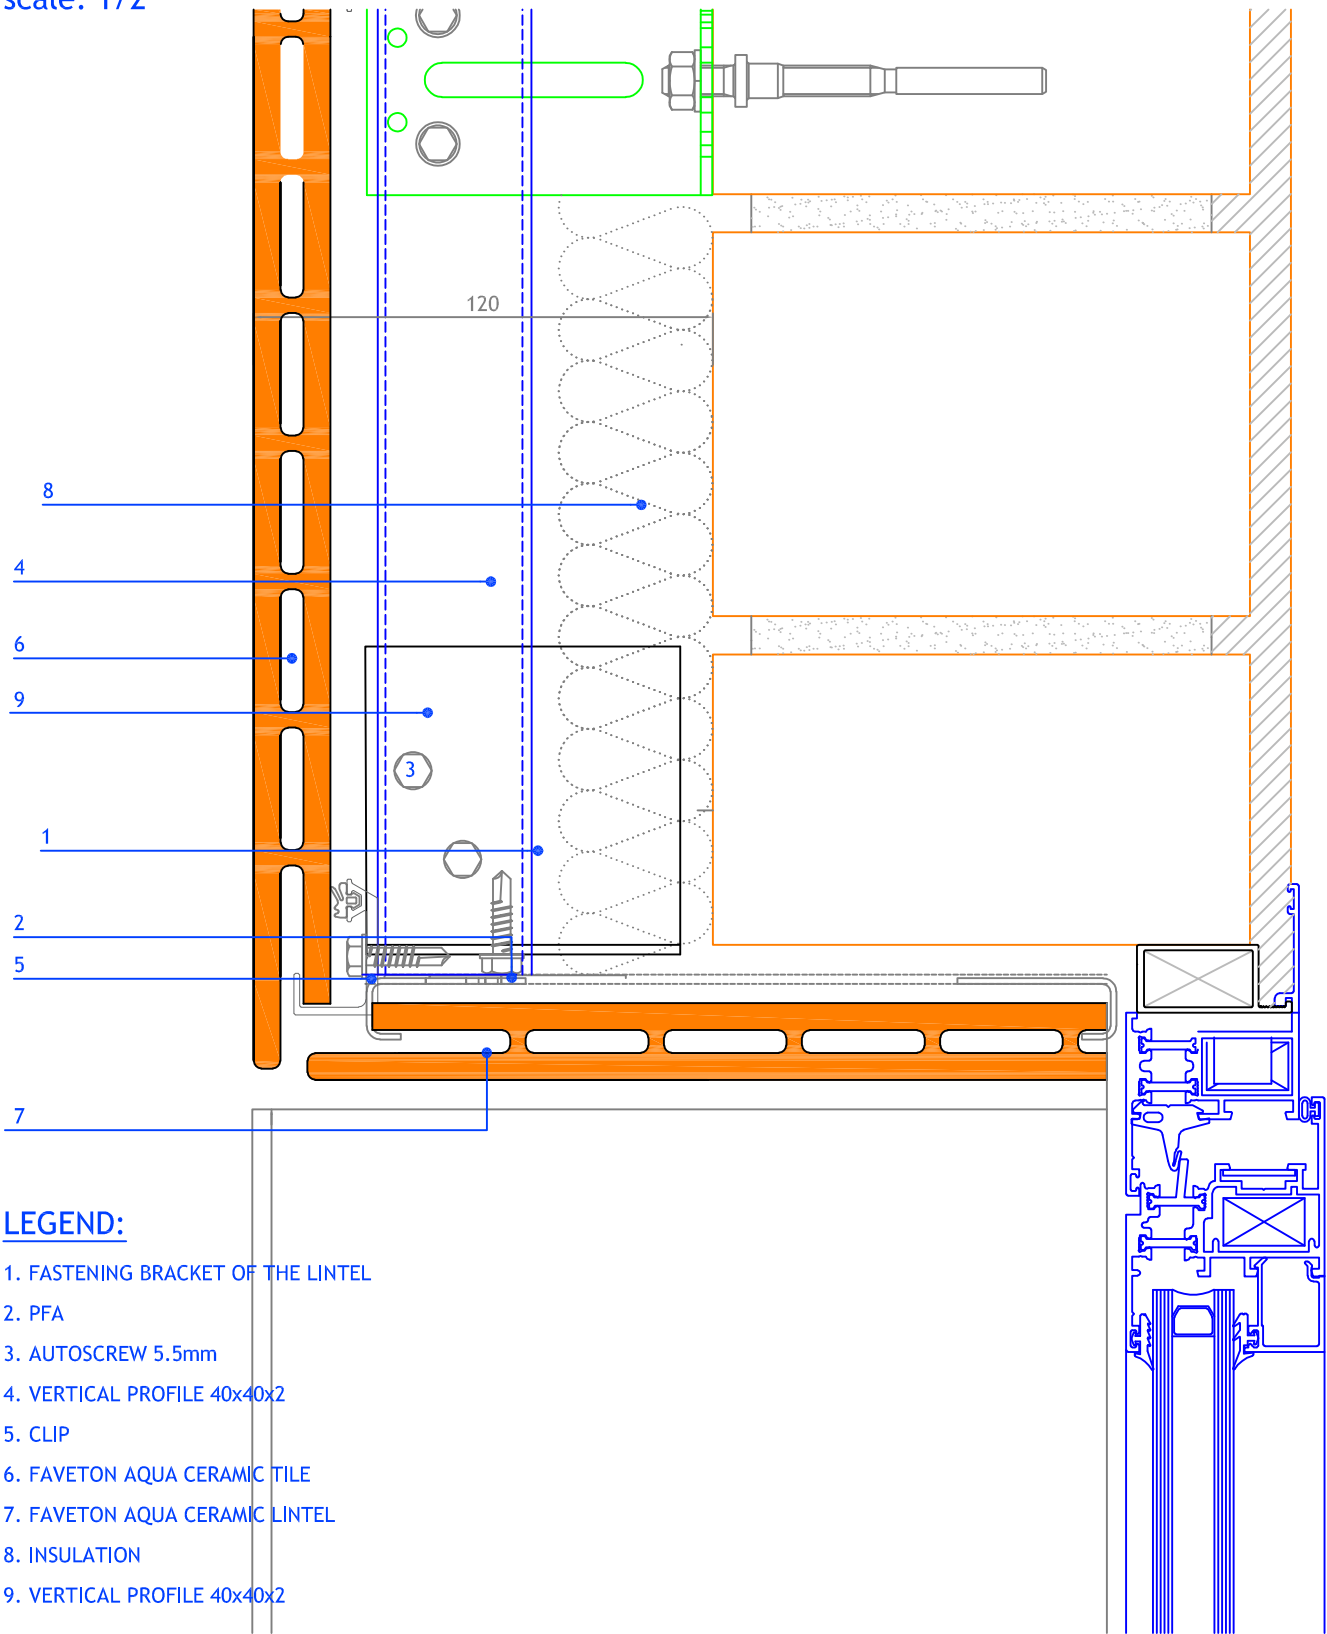

## LEGEND:

1. FASTENING BRACKET OF THE LINTEL
2. PFA
3. AUTOSCREW 5.5mm
4. VERTICAL PROFILE 40x40x2
5. CLIP
6. FAVETON AQUA CERAMIC TILE
7. FAVETON AQUA CERAMIC LINTEL
8. INSULATION
9. VERTICAL PROFILE 40x40x2

Measures in mm.

PROJECT:  
FAVETON AQUA SAC

CLIENT:

PLAN:  
Detalle de Recercado Cerámico de Huecos: Dintel

PLAN N°:

**FAVETON**  
TERRACOTA

CONSTRUCTION SITE:

SCALE:

1:2

DRAWING BY:  
O.Benedicto

COMPUTER LOCALITATION:

DATE:  
27/04/2018