


INTERIOR CORNER DETAIL

scale: 1/2.5

LEGEND :

- 1. MS / MR
- 2. PLASTIC ANCHOR
- 3. AUTOSCREW
- 4. PFH
- 5. CLIP
- 6. EPDM JOINT
- 7. CERAMIC TILE FAVETON CERAM 20
- 8. INSULATION

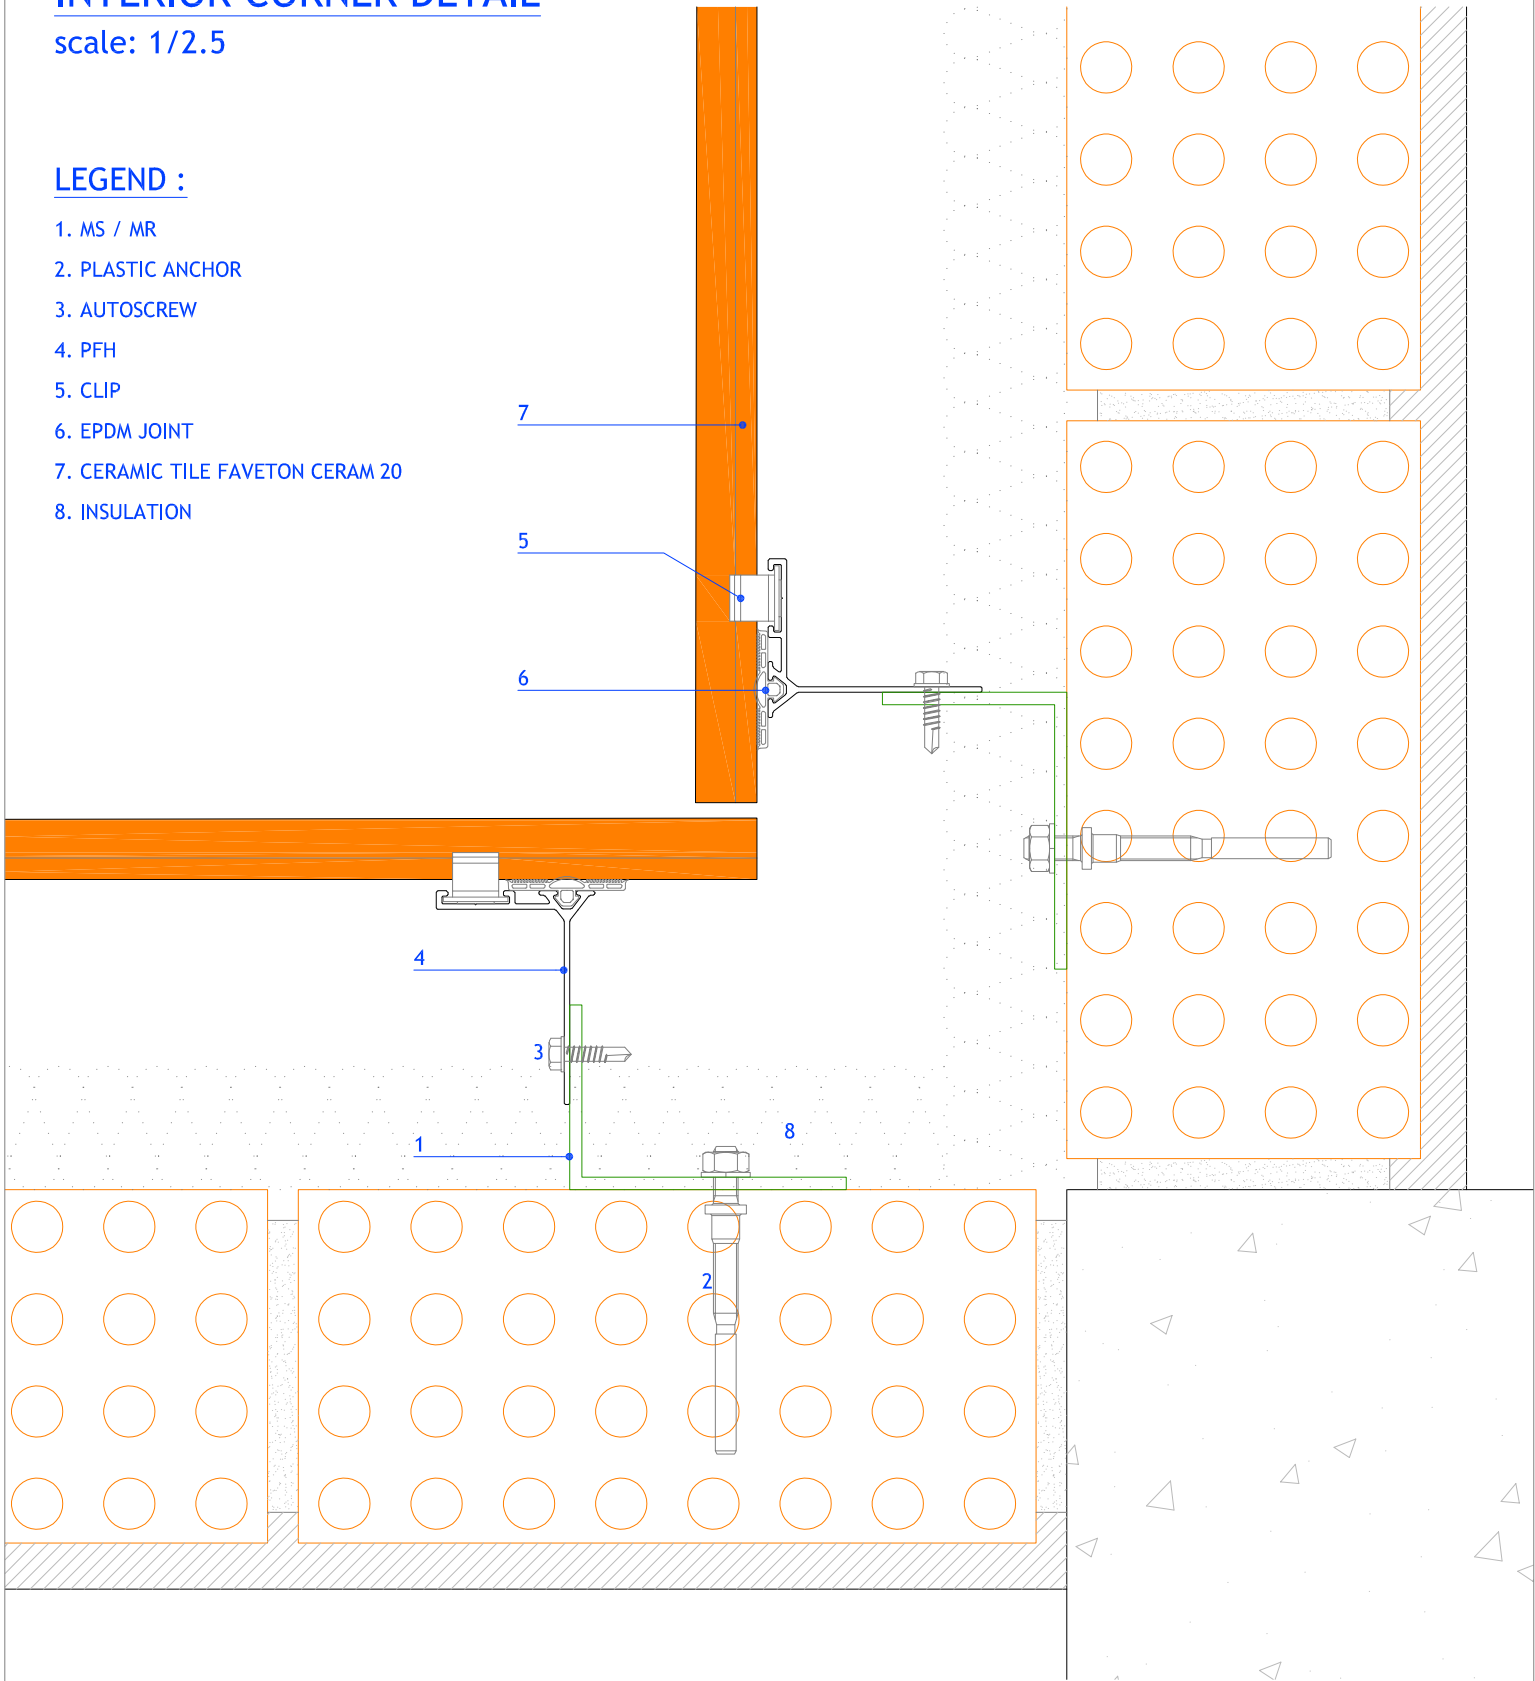

Measures in mm.

PROJECT:
FAVETON CERAM 20 mm. SAH

CLIENT:

PLAN:
Interior Corner Detail

N° PLAN:

FAVETON
TERRACOTA

CONSTRUCTION SITE:

SCALE:

REVISION:

1:2.5

DRAWING BY:

COMPUTER LOCATION:


DATE:

O.Benedicto

27/04/2018

MITRE JOINT CORNER DETAIL (WITH 'Y' PROFILE)

scale: 1/2

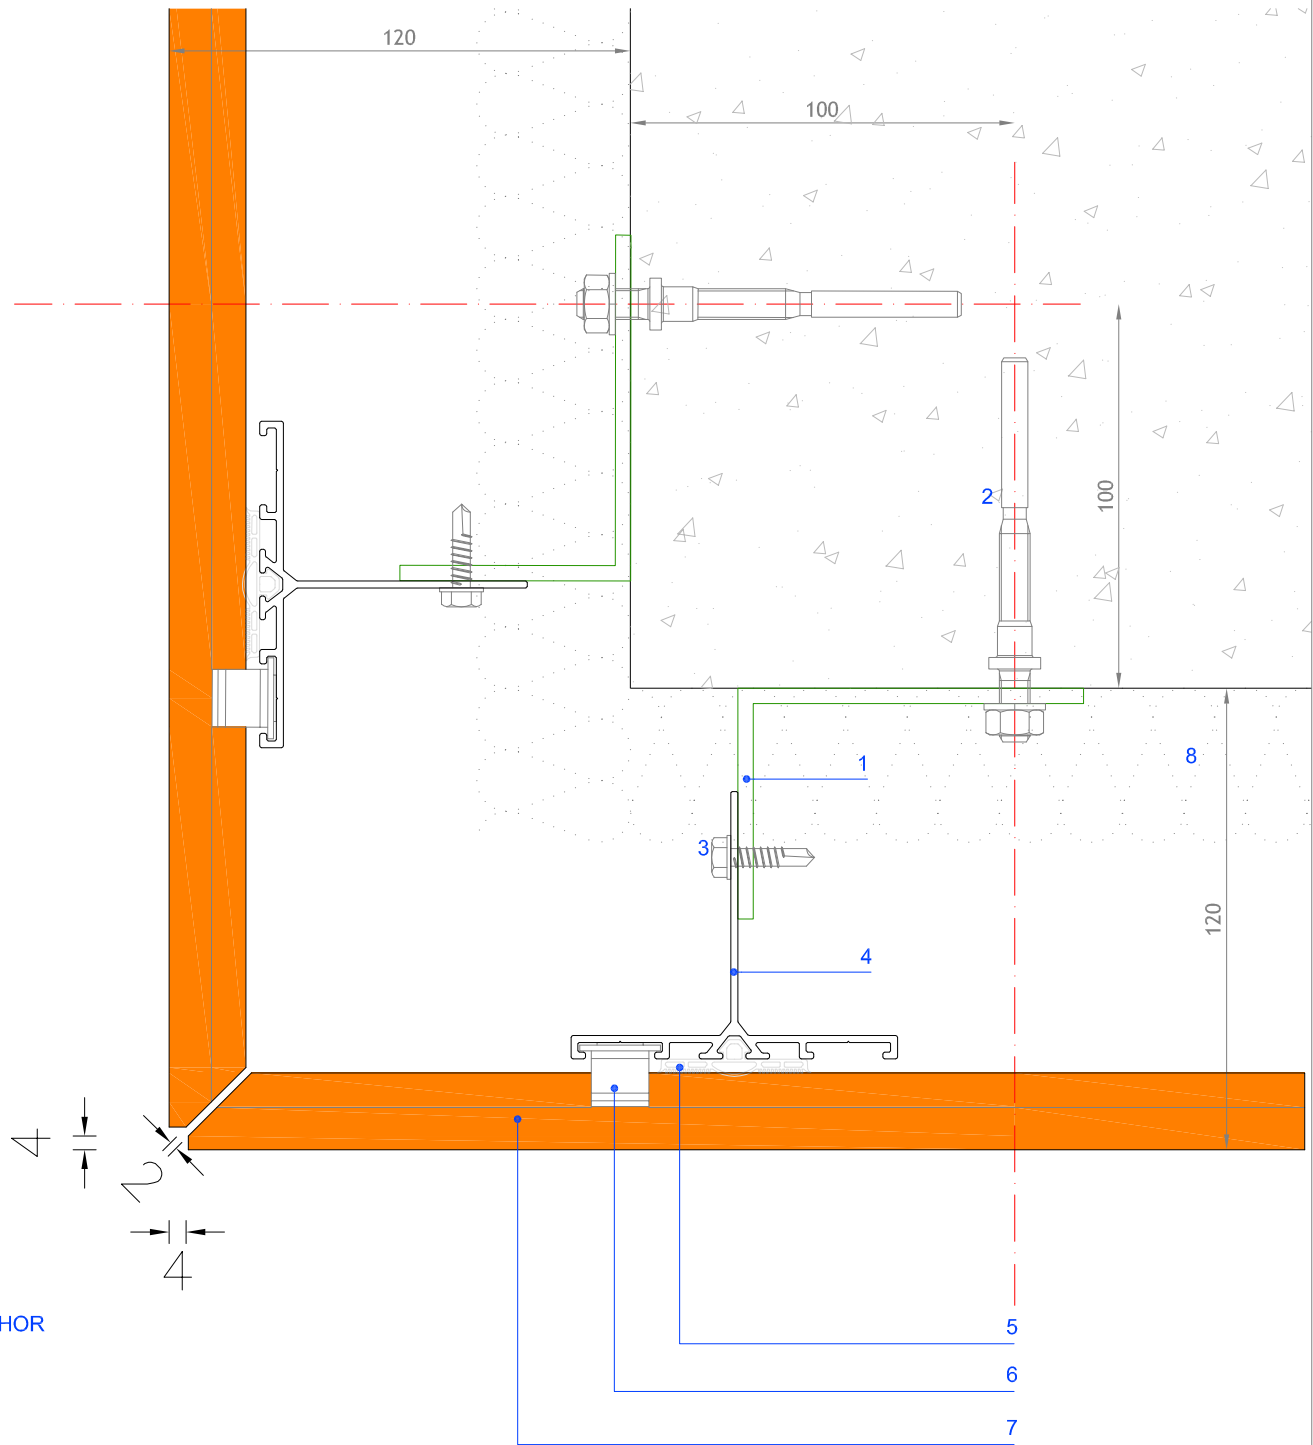

LEGEND :


- 1. MS / MR
- 2. PLASTIC ANCHOR
- 3. AUTOSCREW
- 4. PFC
- 5. EPDM JOINT
- 6. CLIP
- 7. CERAMIC TILE FAVETON CERAM 20
- 8. INSULATION

Measures in mm.

PROJECT: FAVETON CERAM 20 mm SAH		CLIENT:	
PLAN: Mitre joint corner detail - Y profile		N° PLAN:	
CONSTRUCTION SITE:		SCALE: 1:2	REVISION:
DRAWING BY: O.Benedicto	COMPUTER LOCATION:	DATE: 27/04/2018	

CORNER DETAIL WITH OPEN METALIC PROFILE

scale: 1/2

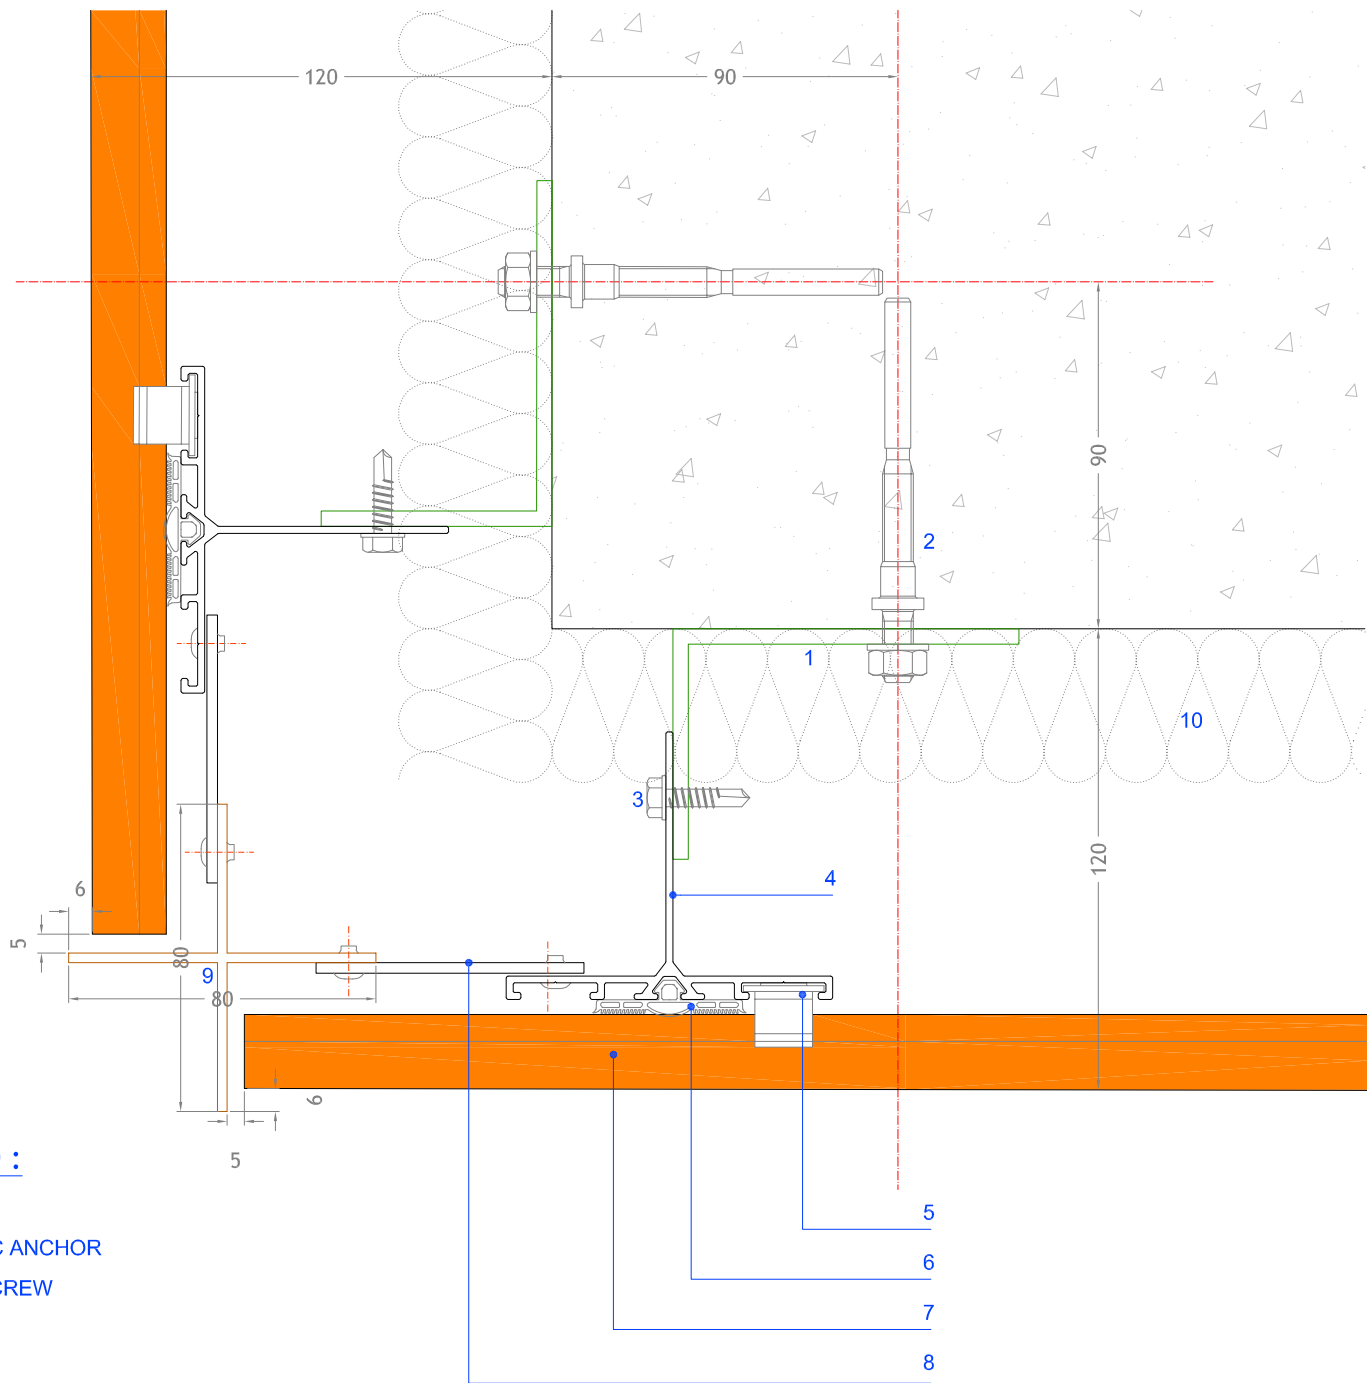

LEGEND :


1. MS / MR
2. PLASTIC ANCHOR
3. AUTOSCREW
4. PFC
5. CLIP
6. EPDM JOINT
7. CERAMIC TILE FAVETON CERAM 20
8. GASKET, e=2mm.
9. PERFIL PARA REMATE DE ESQUINA
10. INSULATION

Measures in mm.

PROJECT: FAVETON CERAM 20 mm. SAH		CLIENT:	
PLAN: Corner Detail With Open Metalic Profile		N° PLAN:	
CONSTRUCTION SITE:		SCALE: 1:2	REVISION:
DRAWING BY: O. Benedicto		COMPUTER LOCATION:	DATE: 27/04/2018

LEGEND:

- 1. MS / MR
- 2. PLASTIC ANCHOR
- 3. AUTOSCREW
- 4. PFC
- 5. CLIP
- 6. EPDM JOINT
- 7. CERAMIC TILE FAVETON CERAM 20
- 8. INSULATION

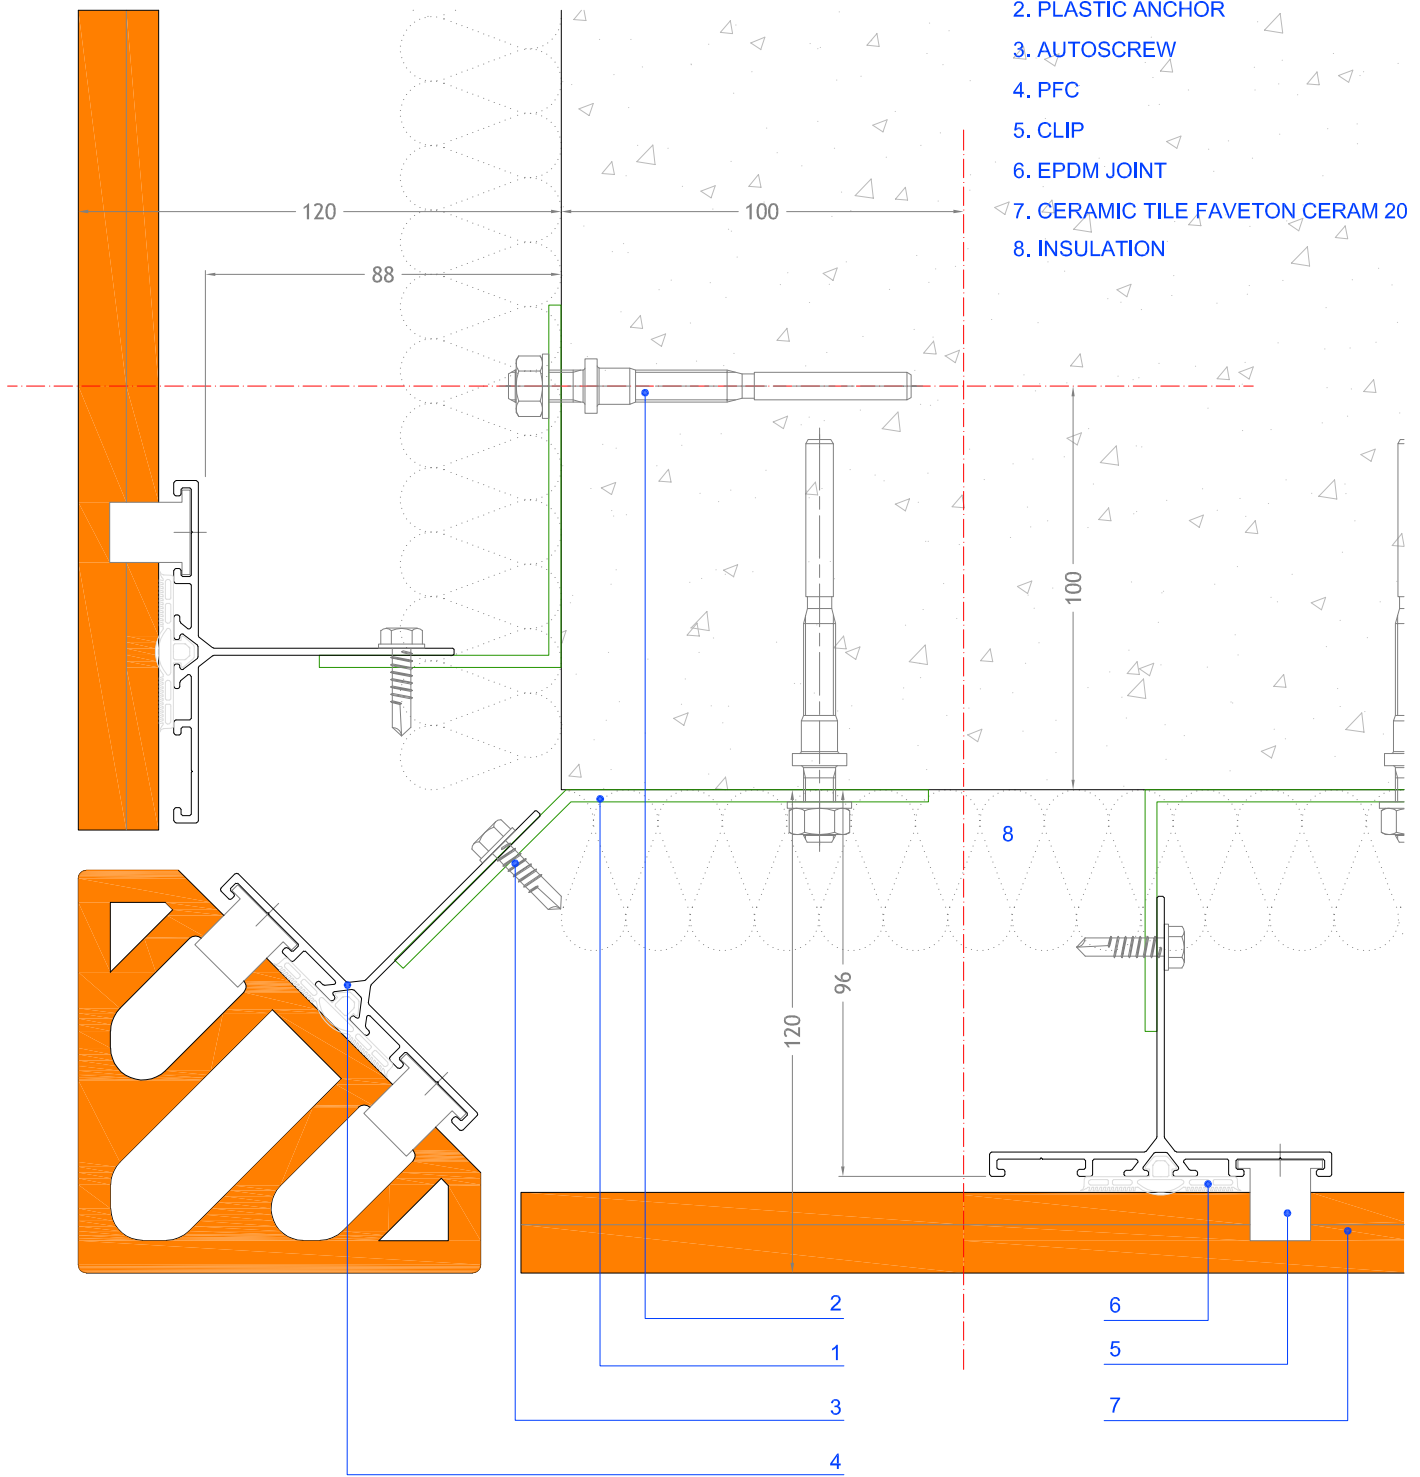

Measures in mm.

PROYECT: FAVETON CERAM 20 mm. SAH		CLIENT:	
PLAN: Special tile corner detail		PLAN N°:	
CONSTRUCTION SITE:		SCALE: 1:2	REVISION:
DRAWING BY: M.Rabadán		INFORMATIC LOCALITATION:	
		DATE: 25/06/18	

