


CORNER DETAIL WITH OPEN METALIC PROFILE

scale: 1/2

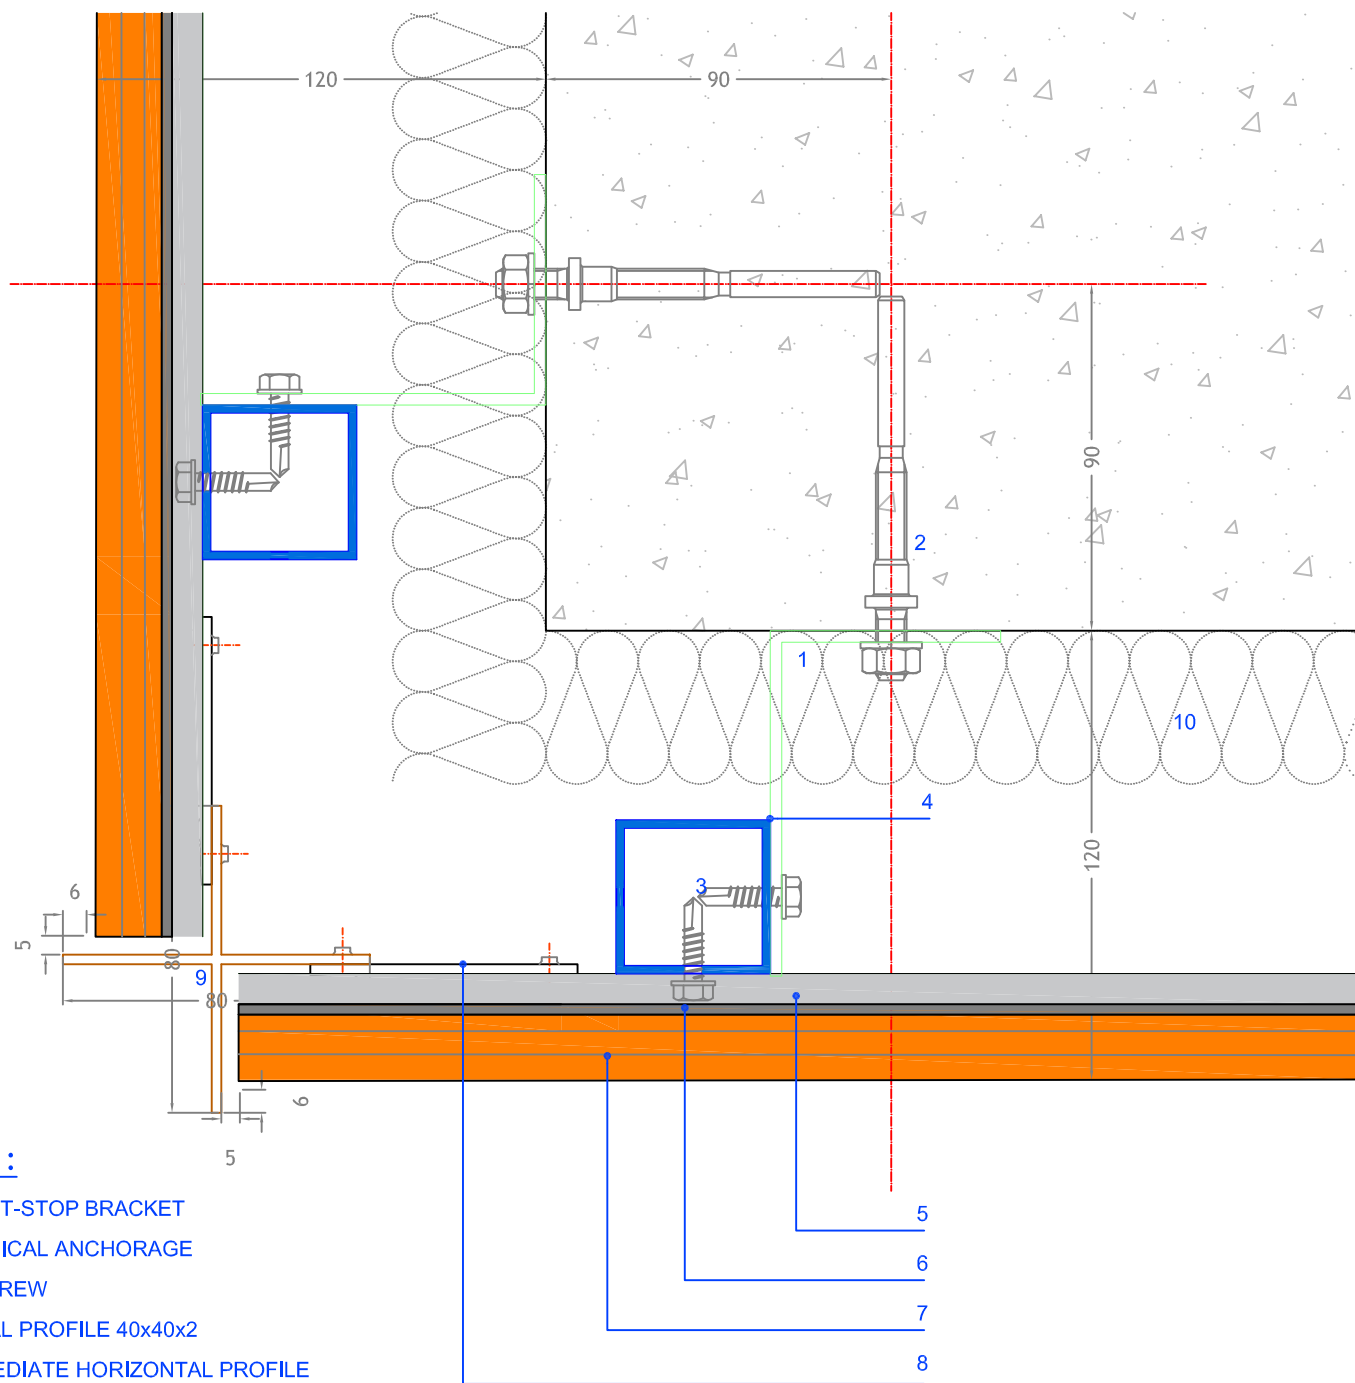

LEGEND :

1. SUPPORT-STOP BRACKET
2. MECHANICAL ANCHORAGE
3. AUTOSCREW
4. VERTICAL PROFILE 40x40x2
5. INTERMEDIATE HORIZONTAL PROFILE
6. EPDM JOINT
7. FAVETON AQUA CERAMIC TILE
8. GASKET, e=2mm.
9. OPEN METALIC PROFILE
10. INSULATION

Measures in mm.

PROJECT:
FAVETON AQUA SAC

CLIENT:

PLAN:
Detalle de Encuentro Esquina con Perfil Abierto

PLAN N°:

FAVETON
TERRACOTA

CONSTRUCTION SITE:

SCALE:
1:2

REVISION:

DRAWING BY:
O.Benedicto

COMPUTER LOCALITATION:


DATE:
27/04/2018

INTERIOR CORNER DETAIL

scale: 1/2.5

LEGEND :

- 1. SUPPORT-STOP BRACKET
- 2. MECHANICAL ANCHORAGE
- 3. AUTOSCREW
- 4. VETICAL PROFILE 40x40x2
- 5. INTERMEDIATE HORIZONTAL PROFILE
- 6. EDPM JOINT
- 7. FAVETON AQUA CERAMIC TILE
- 8. INSULATION

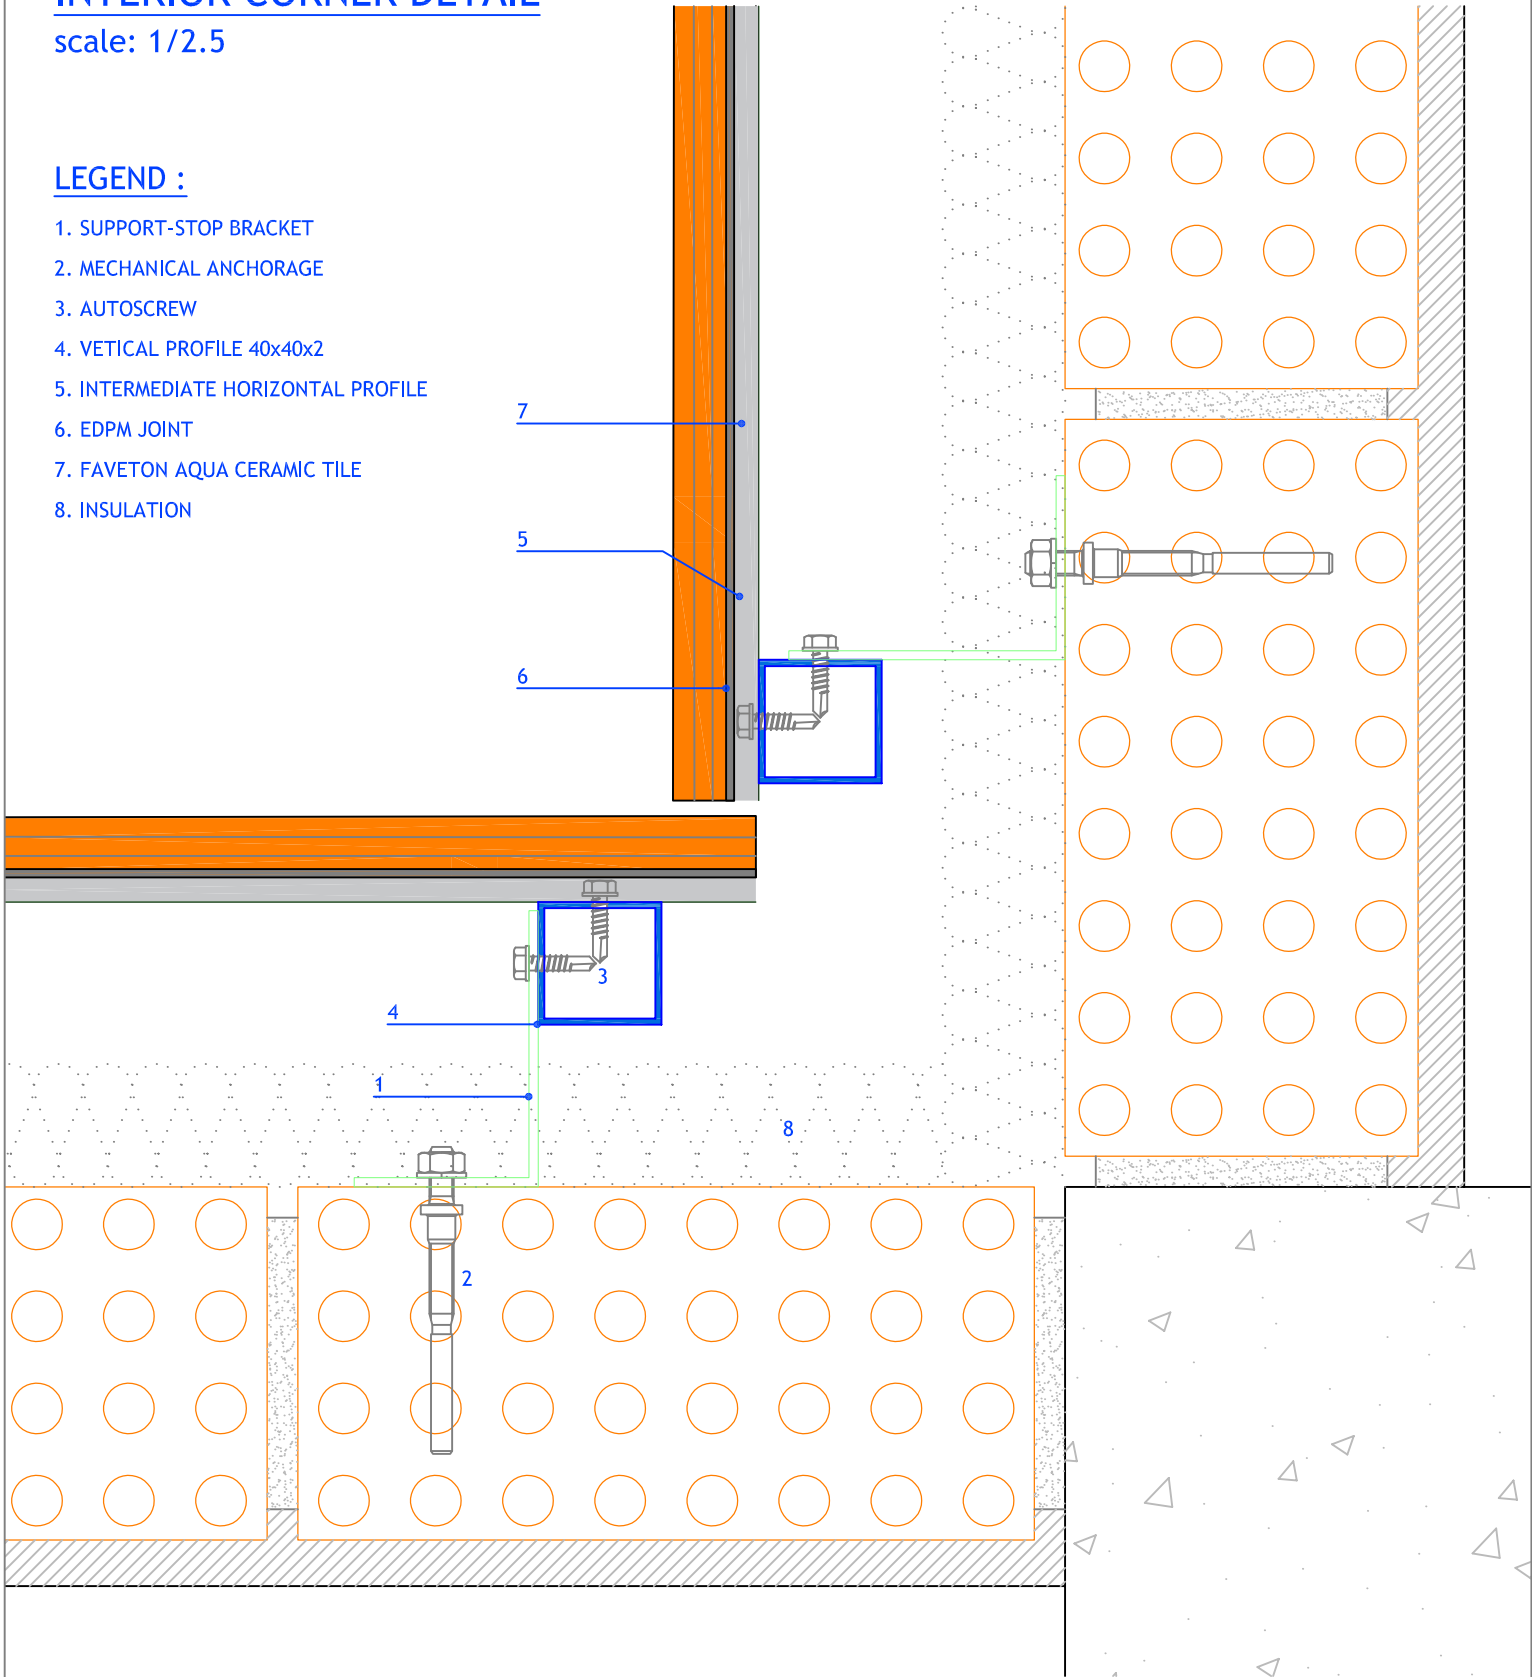

Measures in mm.

PROJECT:
FAVETON AQUA SAC

CLIENT:

PLAN:
Detalle de Encuentro Esquina Interior

PLAN Nº:

FAVETON
TERRACOTA

CONSTRUCTION SITE:

ESCALA:
1:2.5

REVISION:


DRAWING:

CONSTRUCTION SITE:

DATE:

MITRE JOINT CORNER DETAIL

scale: 1/2

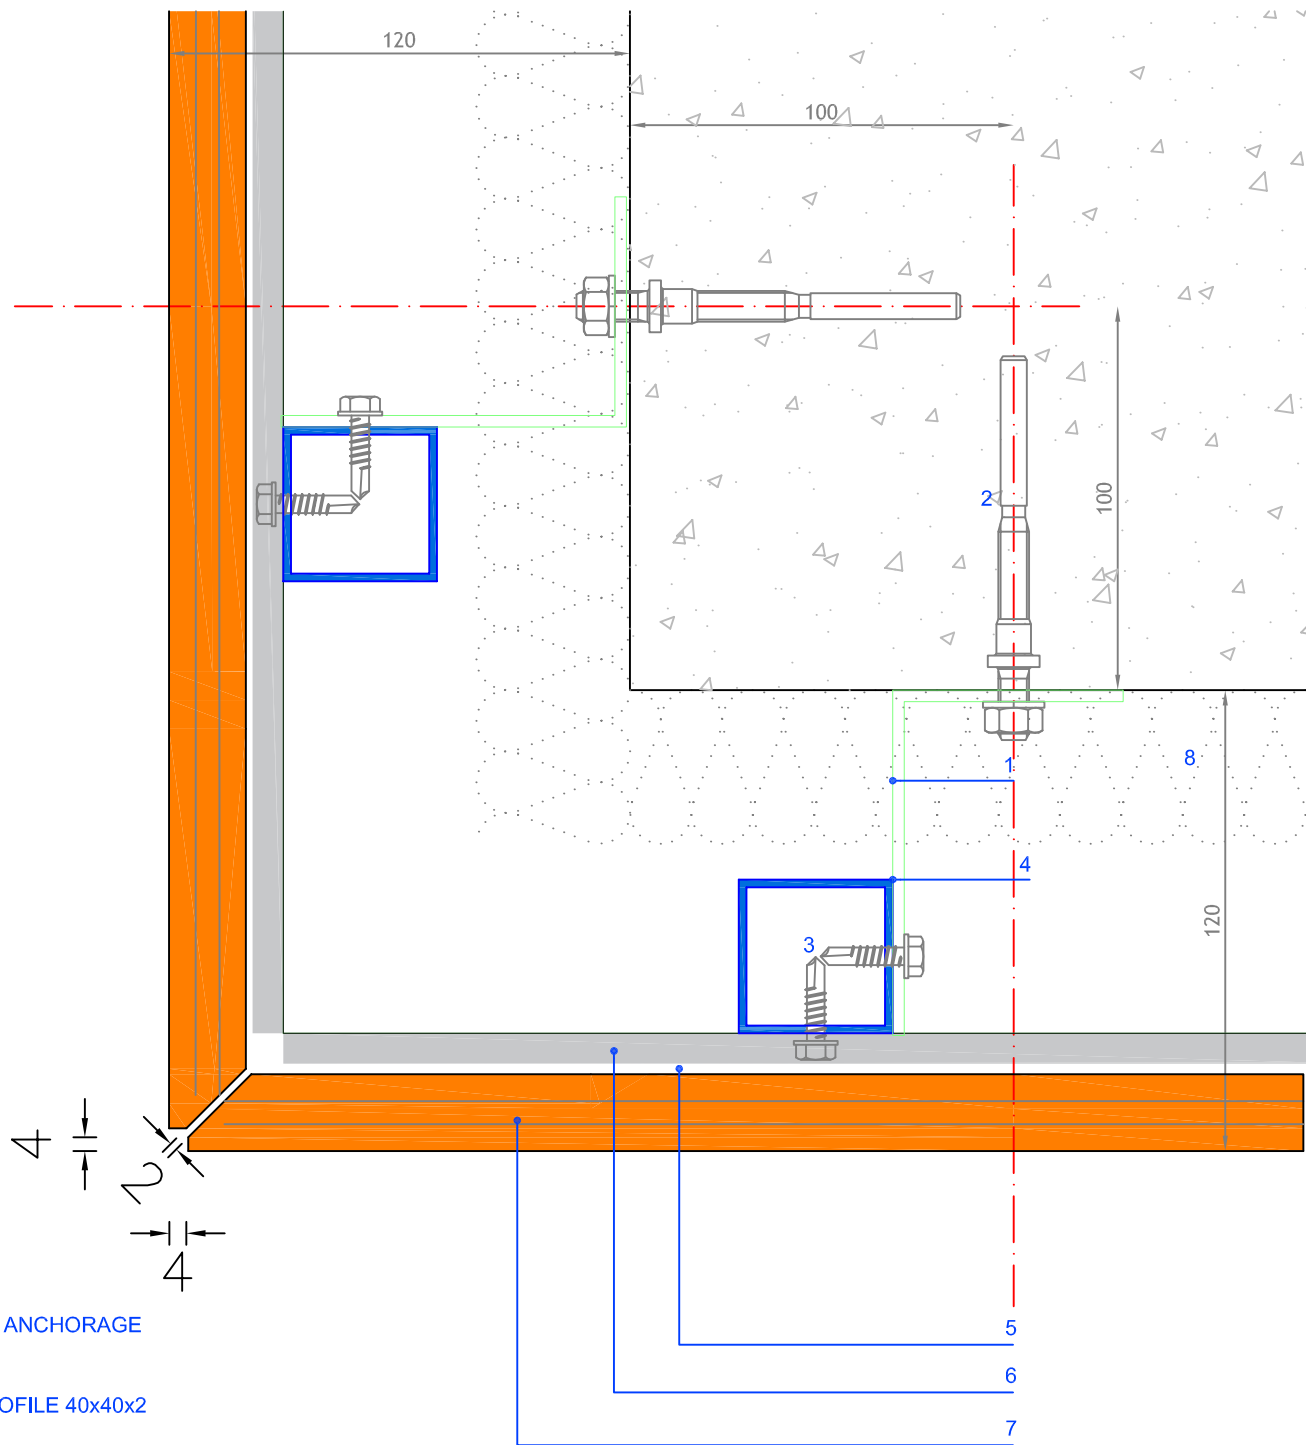

LEGEND :

1. MS / MR
2. MECHANICAL ANCHORAGE
3. AUTOSCREW
4. VERTICAL PROFILE 40x40x2
5. EPDM JOINT
6. INTERMEDIATE HORIZONTAL PROFILE
7. CERAMIC TILE FAVETON AQUA
8. INSULATION

Measures in mm.

PROJECT:
FAVETON AQUA SAC

CLIENT:

PLAN:
Detalle de Encuentro Esquina Inglete

PLAN N°:

FAVETON
TERRACOTA

CONSTRUCTION SITE:

SCALE:
1:2

REVISION:

DRAWING BY:
O.Benedicto

COMPUTER LOCALITATION:

DATE:
20/04/2017