



VERTICAL SECTION

scale: 1/8

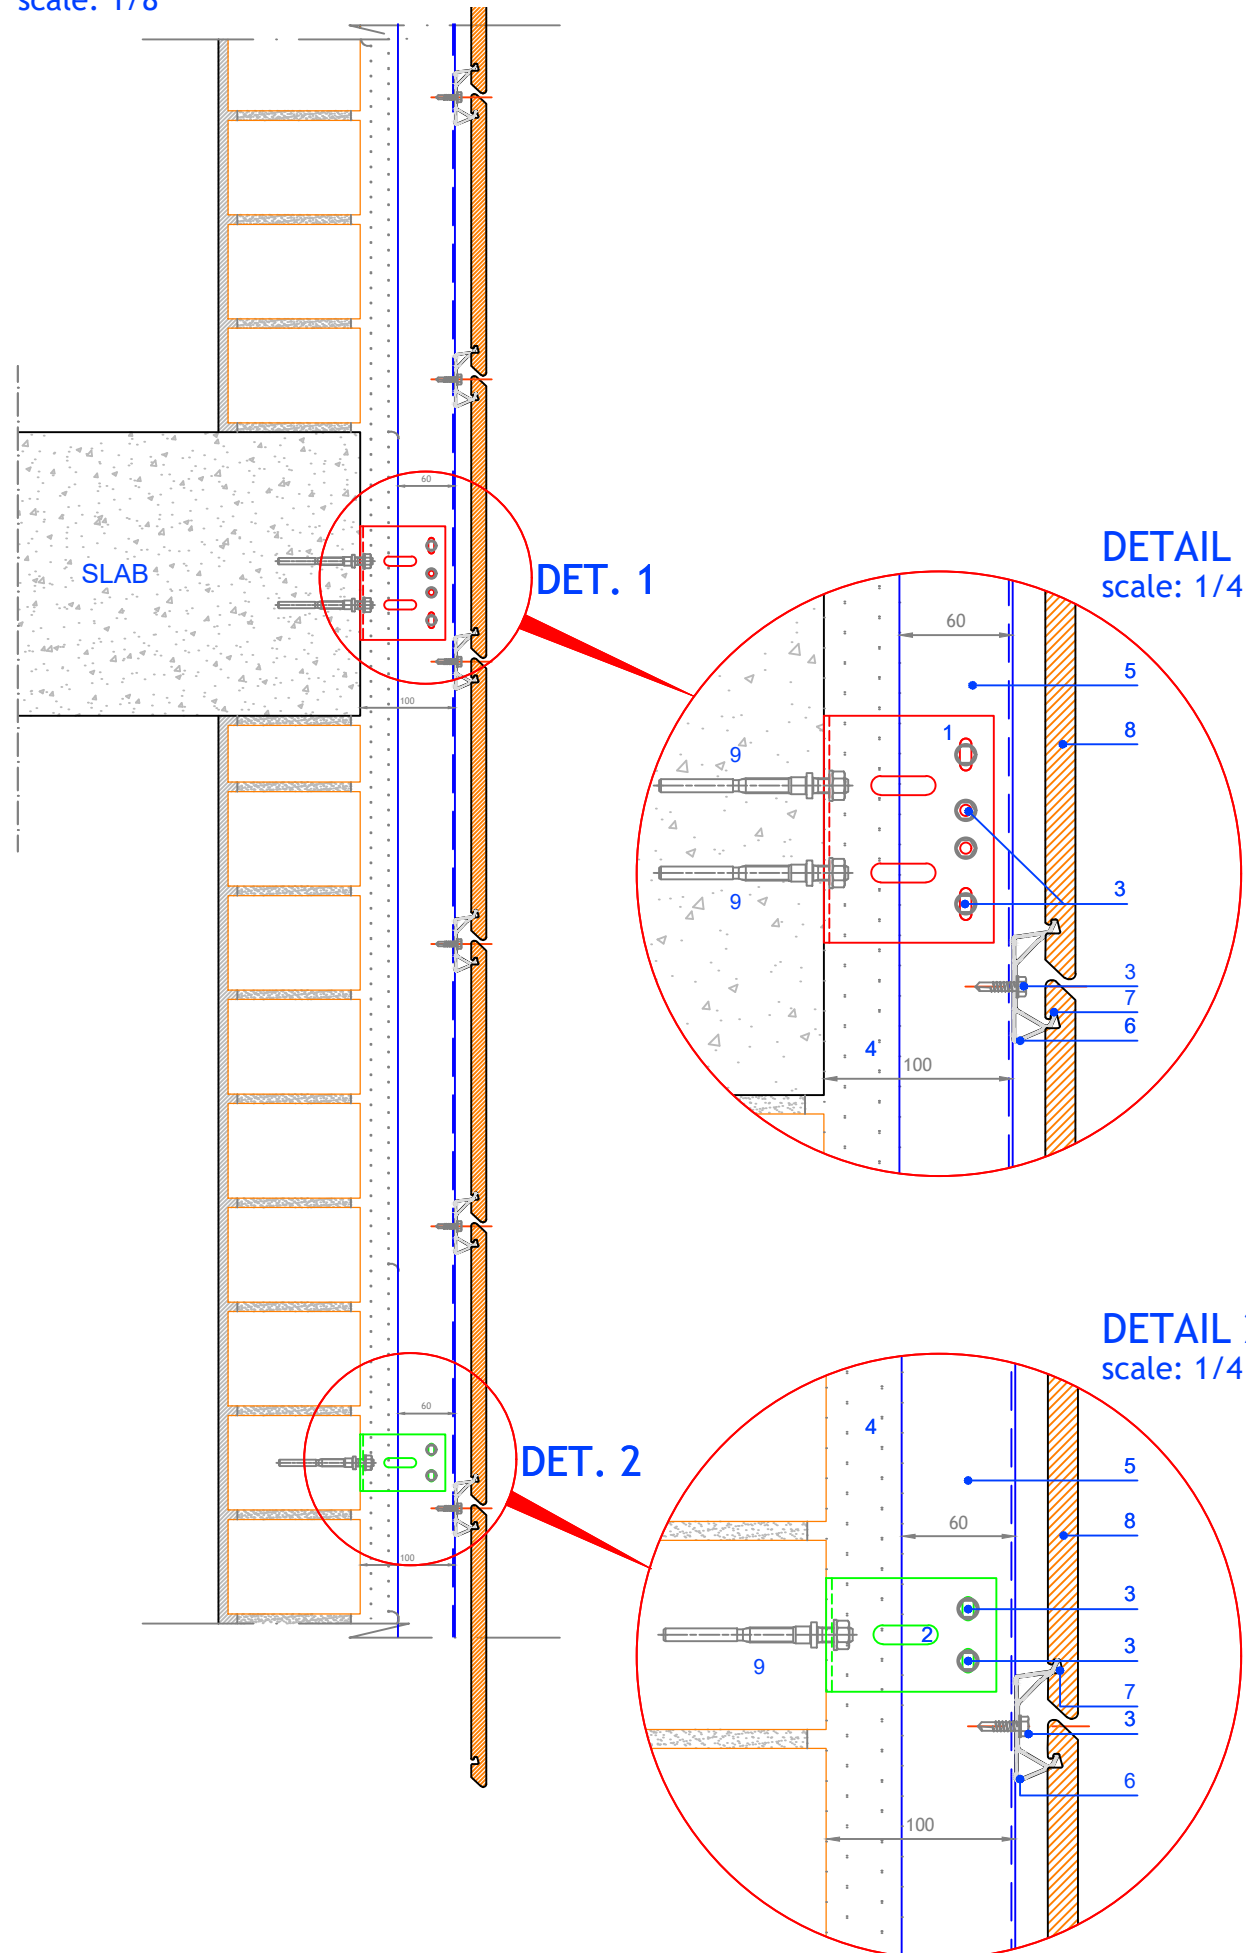

HORIZONTAL SECTION

scale: 1/8

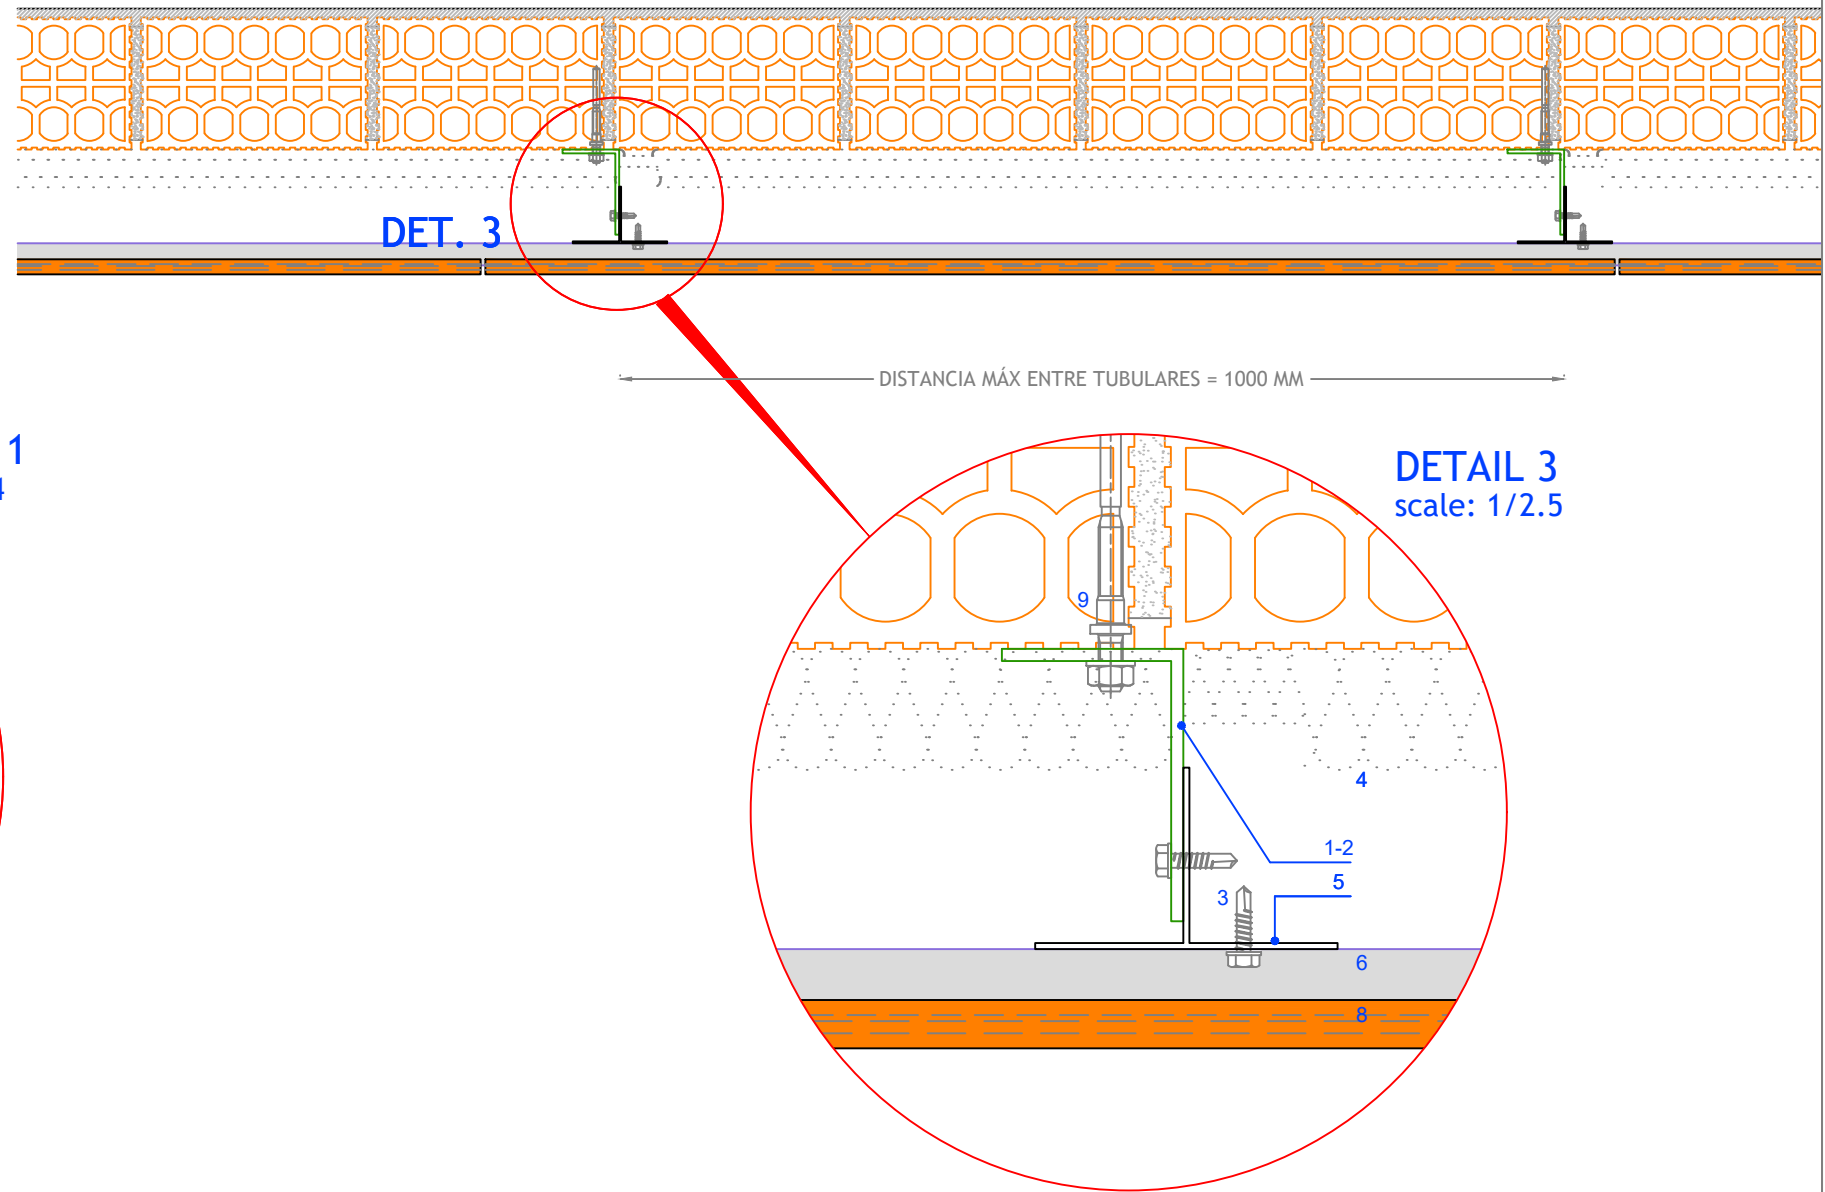

LEGEND :

- 1. SUPPORT BRACKET
- 2. STOP BRACKET
- 3. AUTOSCREW N12 5.5mm
- 4. INSULATION
- 5. ALUMINIUM "T" PROFILE 100X60MM
- 6. ALUMINIUM HORIZONTAL PROFILE (PHD)
- 7. FASTENING MASTIC
- 8. FAVETON ELAR CERAMIC TILE
- 9. PLASTIC ANCHOR

Measures in mm.

PROJECT: PLANAR ELAR SAH		CLIENT:	
PLAN: Vertical section - Horizontal section			N° PLANO:
CONSTRUCTION SITE:		SCALE: -	
DRAWING BY: A.GIMÉNEZ		COMPUTER LOCATION:	
TERRACOTA		DATE: 15/07/19	