



VERTICAL SECTION

scale: 1/8

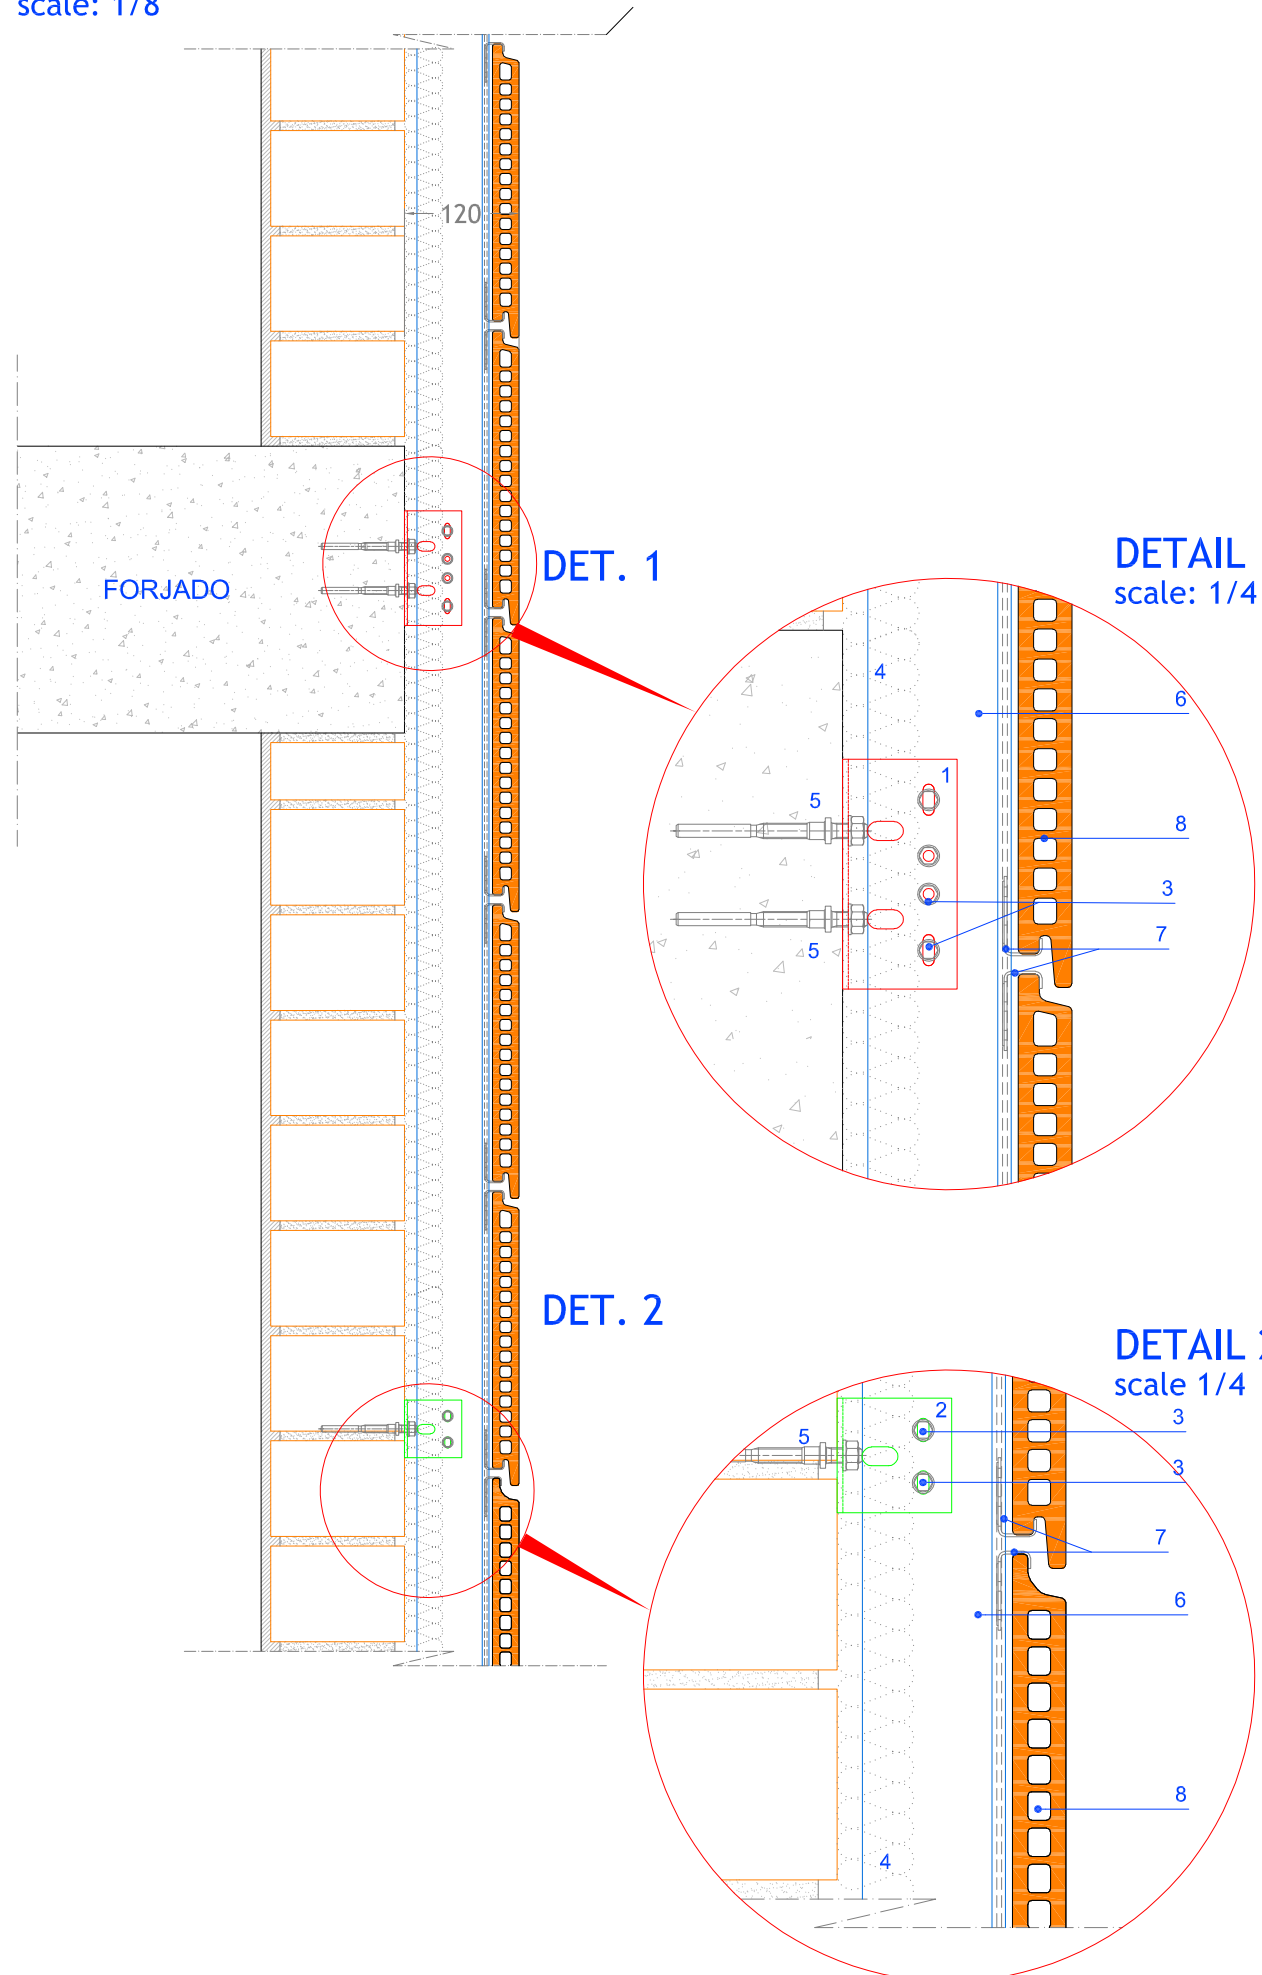

HORIZONTAL SECTION

escala: 1/8

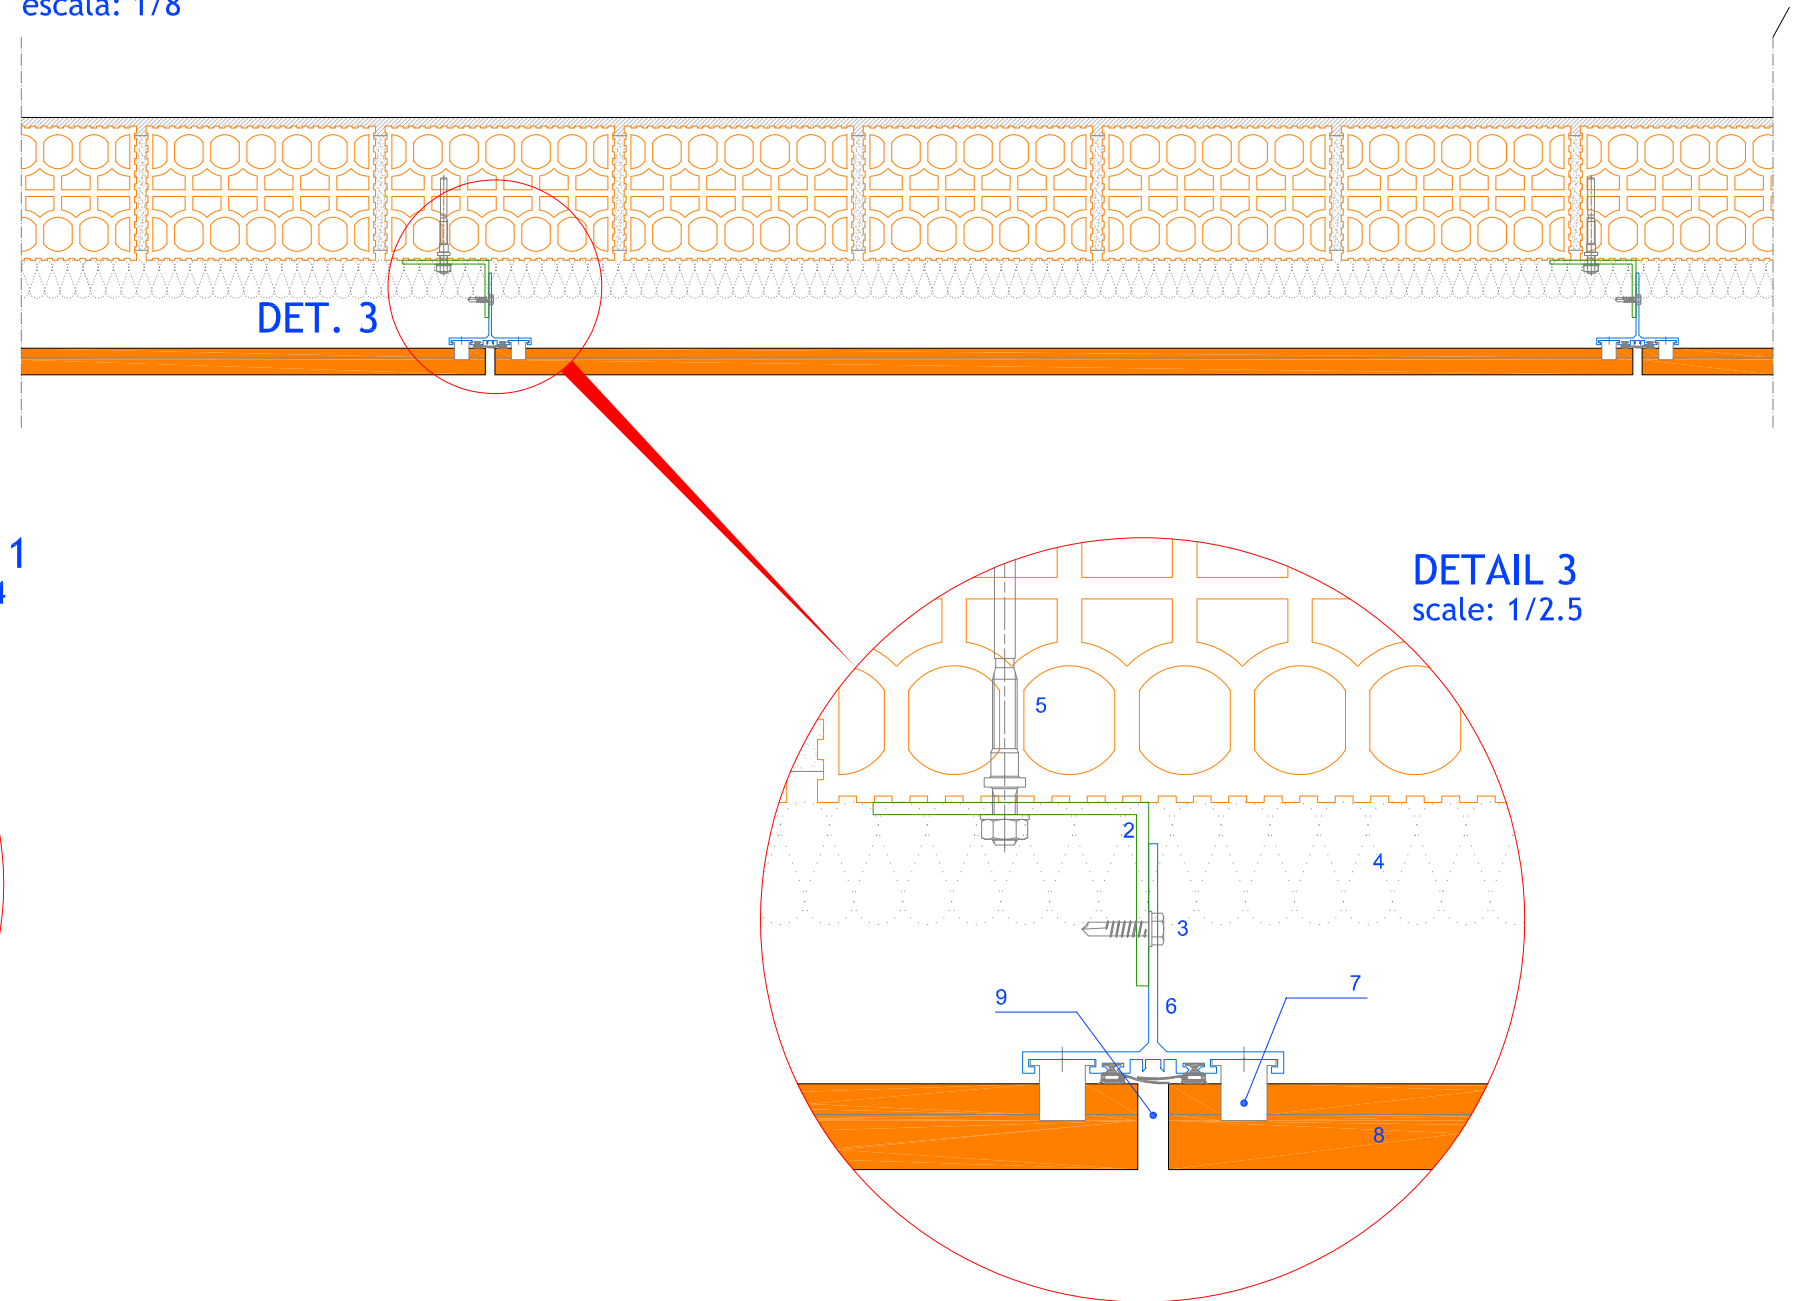

LEGEND :

- 1. SUPPORT BRACKET
- 2. STOP BRACKET
- 3. AUTOSCREW 5.5mm
- 4. INSULATION
- 5. PLASTIC ANCHOR
- 6. PFC
- 7. CLIP
- 8. CERAMIC TILE FAVETON CERAM 20
- 9. EPDM JOINT

Measures in mm.

PROJECT: FAVETON CERAM 20 mm. SAH		CLIENT:	
PLAN: Vertical - Horizontal Section		N° PLAN: FV000_01	
CONSTRUCTION SITE:		SCALE: Various	REVISION:
DRAWING BY: O.Benedicto		COMPUTER LOCATION:	
FAVETON TERRACOTA		DATE: 26/04/18	