


# METALIC COPING DETAIL

scale: 1/2.5

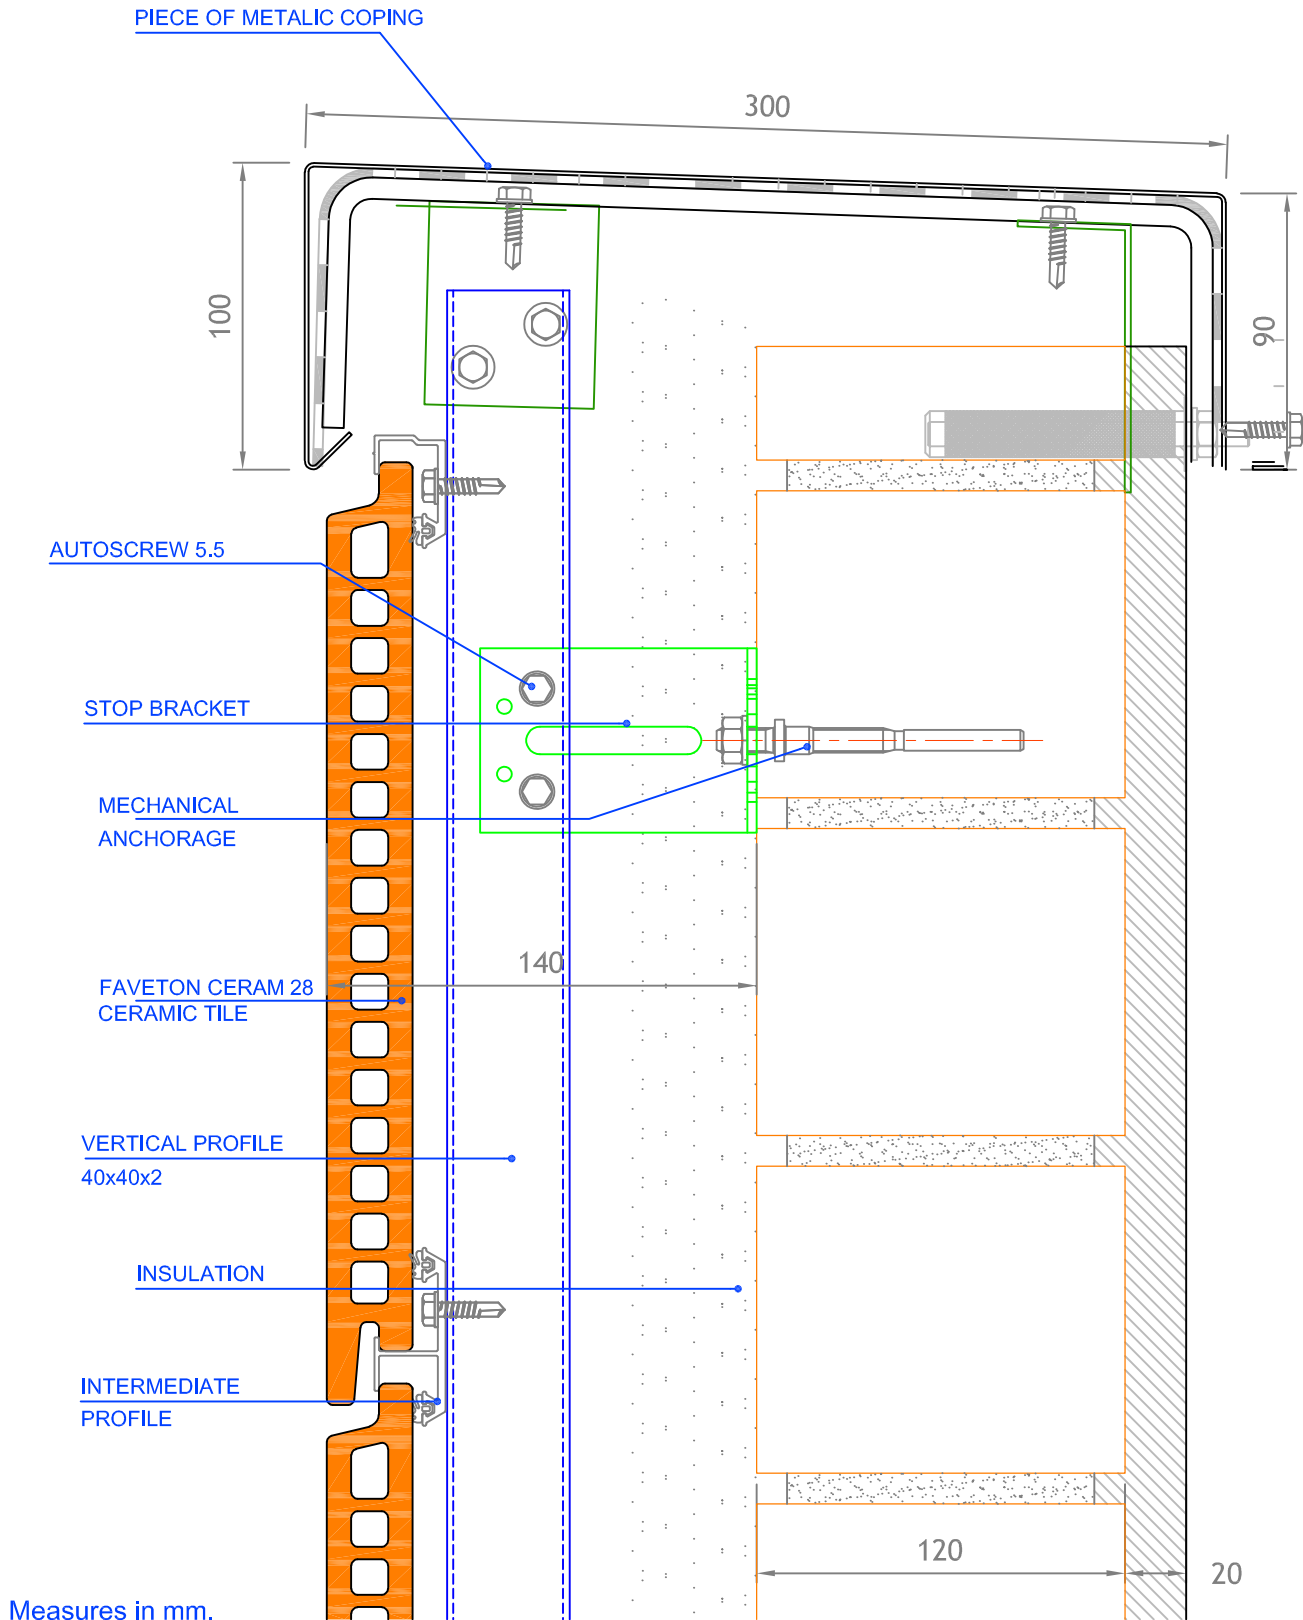

PROJECT:  
FAVETON CERAM 28 mm. SAC

CLIENT:

PLAN:  
Detalle de coronación metálica

PLAN Nº:

**FAVETON**  
TERRACOTA

CONSTRUCTION SITE:

SCALE:

1:2.5

REVISION:

0

DRAWING BY:

COMPUTER LOCALITATION:

DATE: