


# METAL CROWING DETAIL

scale: 1/2.5

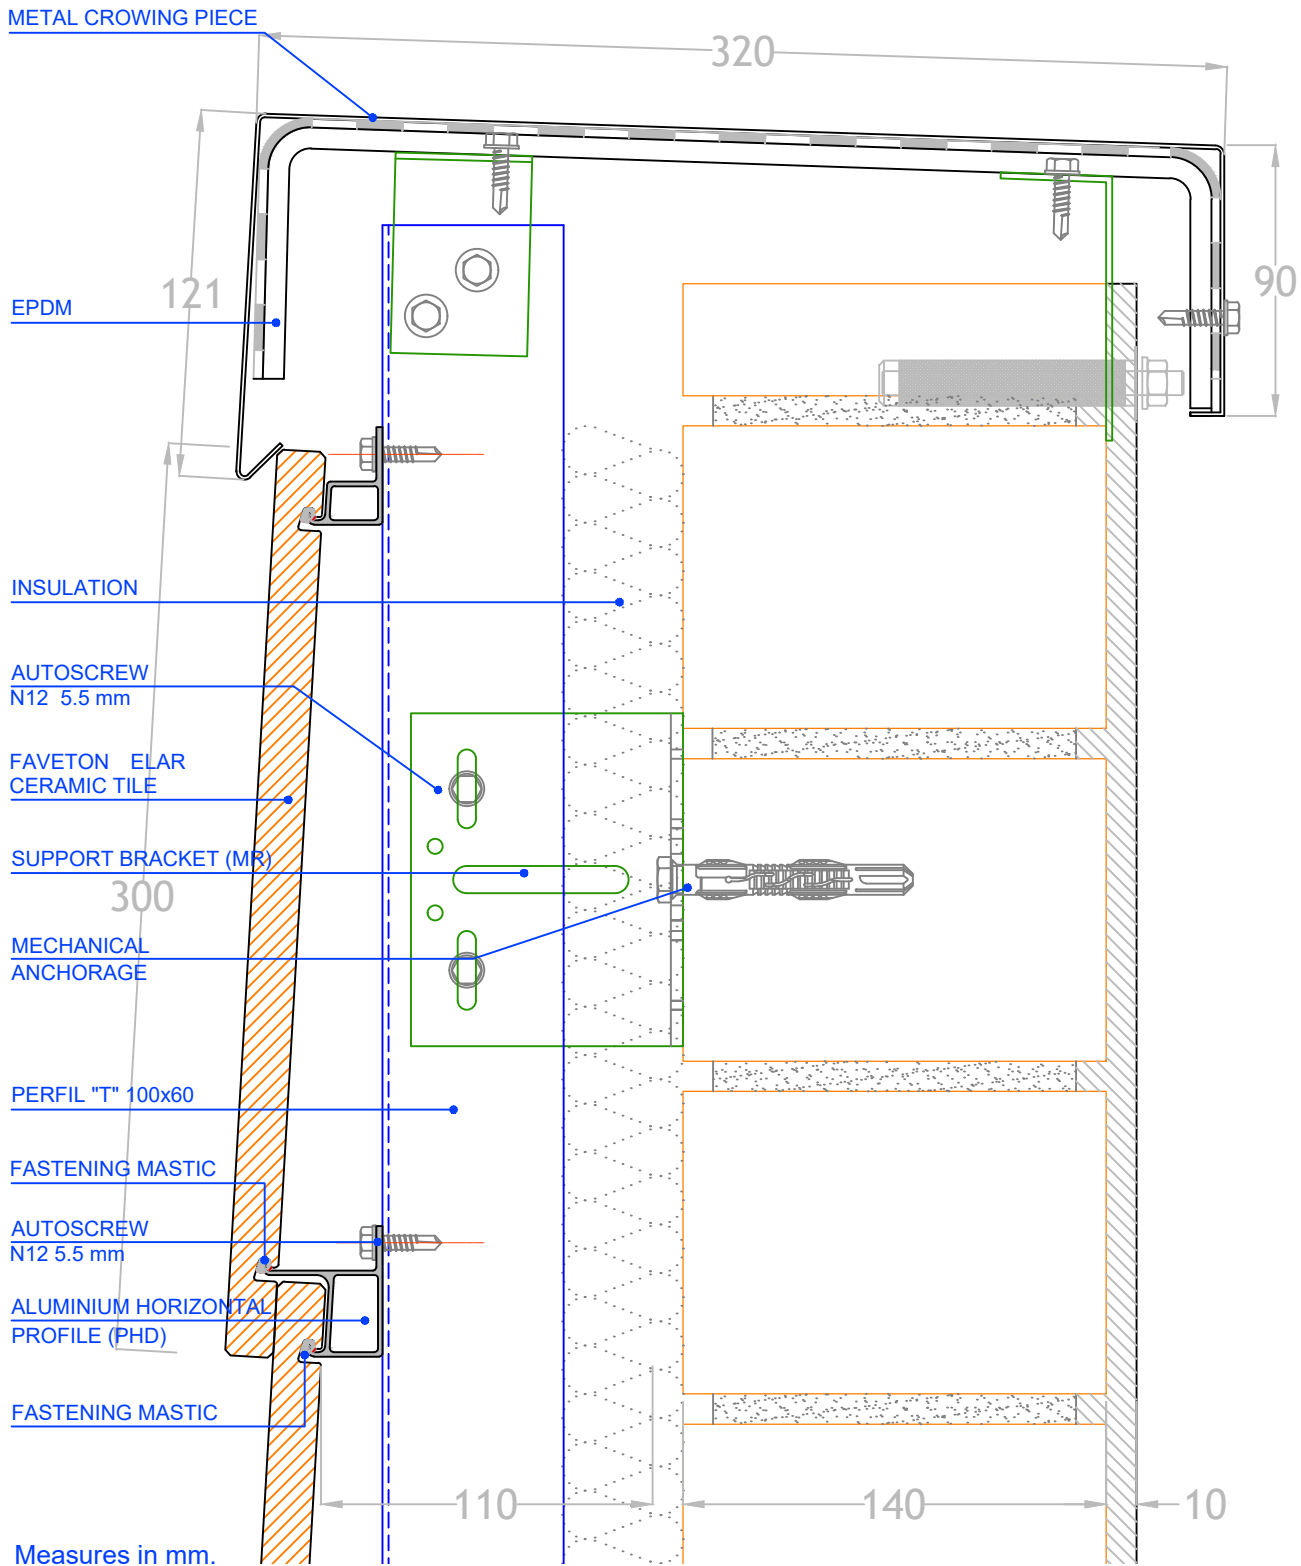

PROJECT: ROOF TILE ELAR SAH | CLIENT:

PLAN: ROOF TILE ELAR Metal crowing detail | N° PLANO:

CONSTRUCTION SITE: | SCALE: 1/2.5

FAVETON® | DRAWING BY: A GIMÉNEZ | COMPUTER LOCATION: | DATE: 15/07/19

TERRACOTA