


STARTER DETAIL

scale: 1/2.5

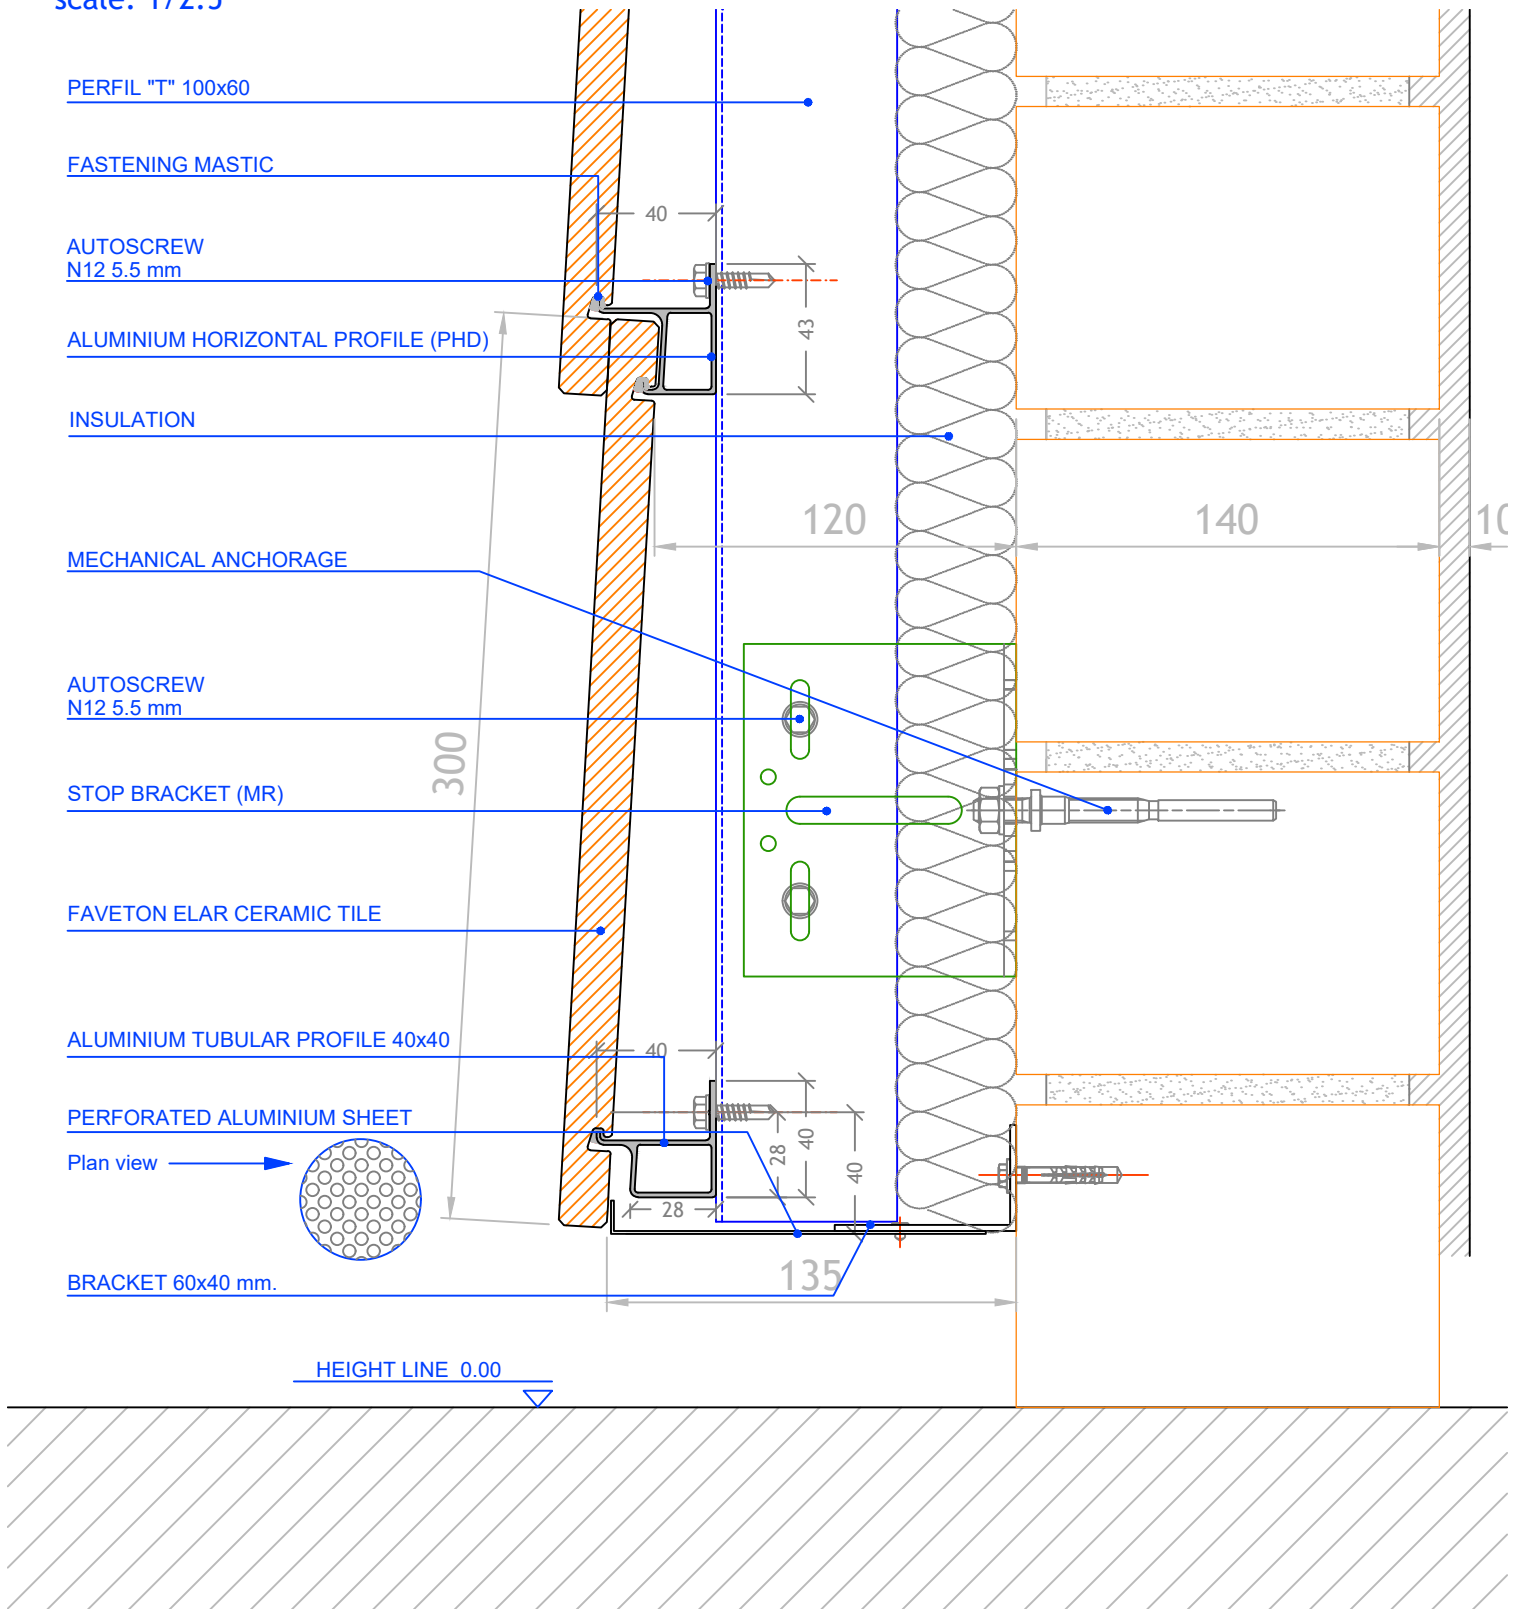

Measures en mm.

PROJECT: ROOF TILE ELAR SAH		CLIENT:
PLAN: ROOF TILE ELAR Starter Detail		N° PLANO:
CONSTRUCTION SITE:		SCALE: 1/2.5
FAVETON TERRACOTA	DRAWING BY: A GIMÉNF7	COMPUTER LOCATION: DATE: 15 / 07 / 19