



VERTICAL SECTION

scale: 1/8

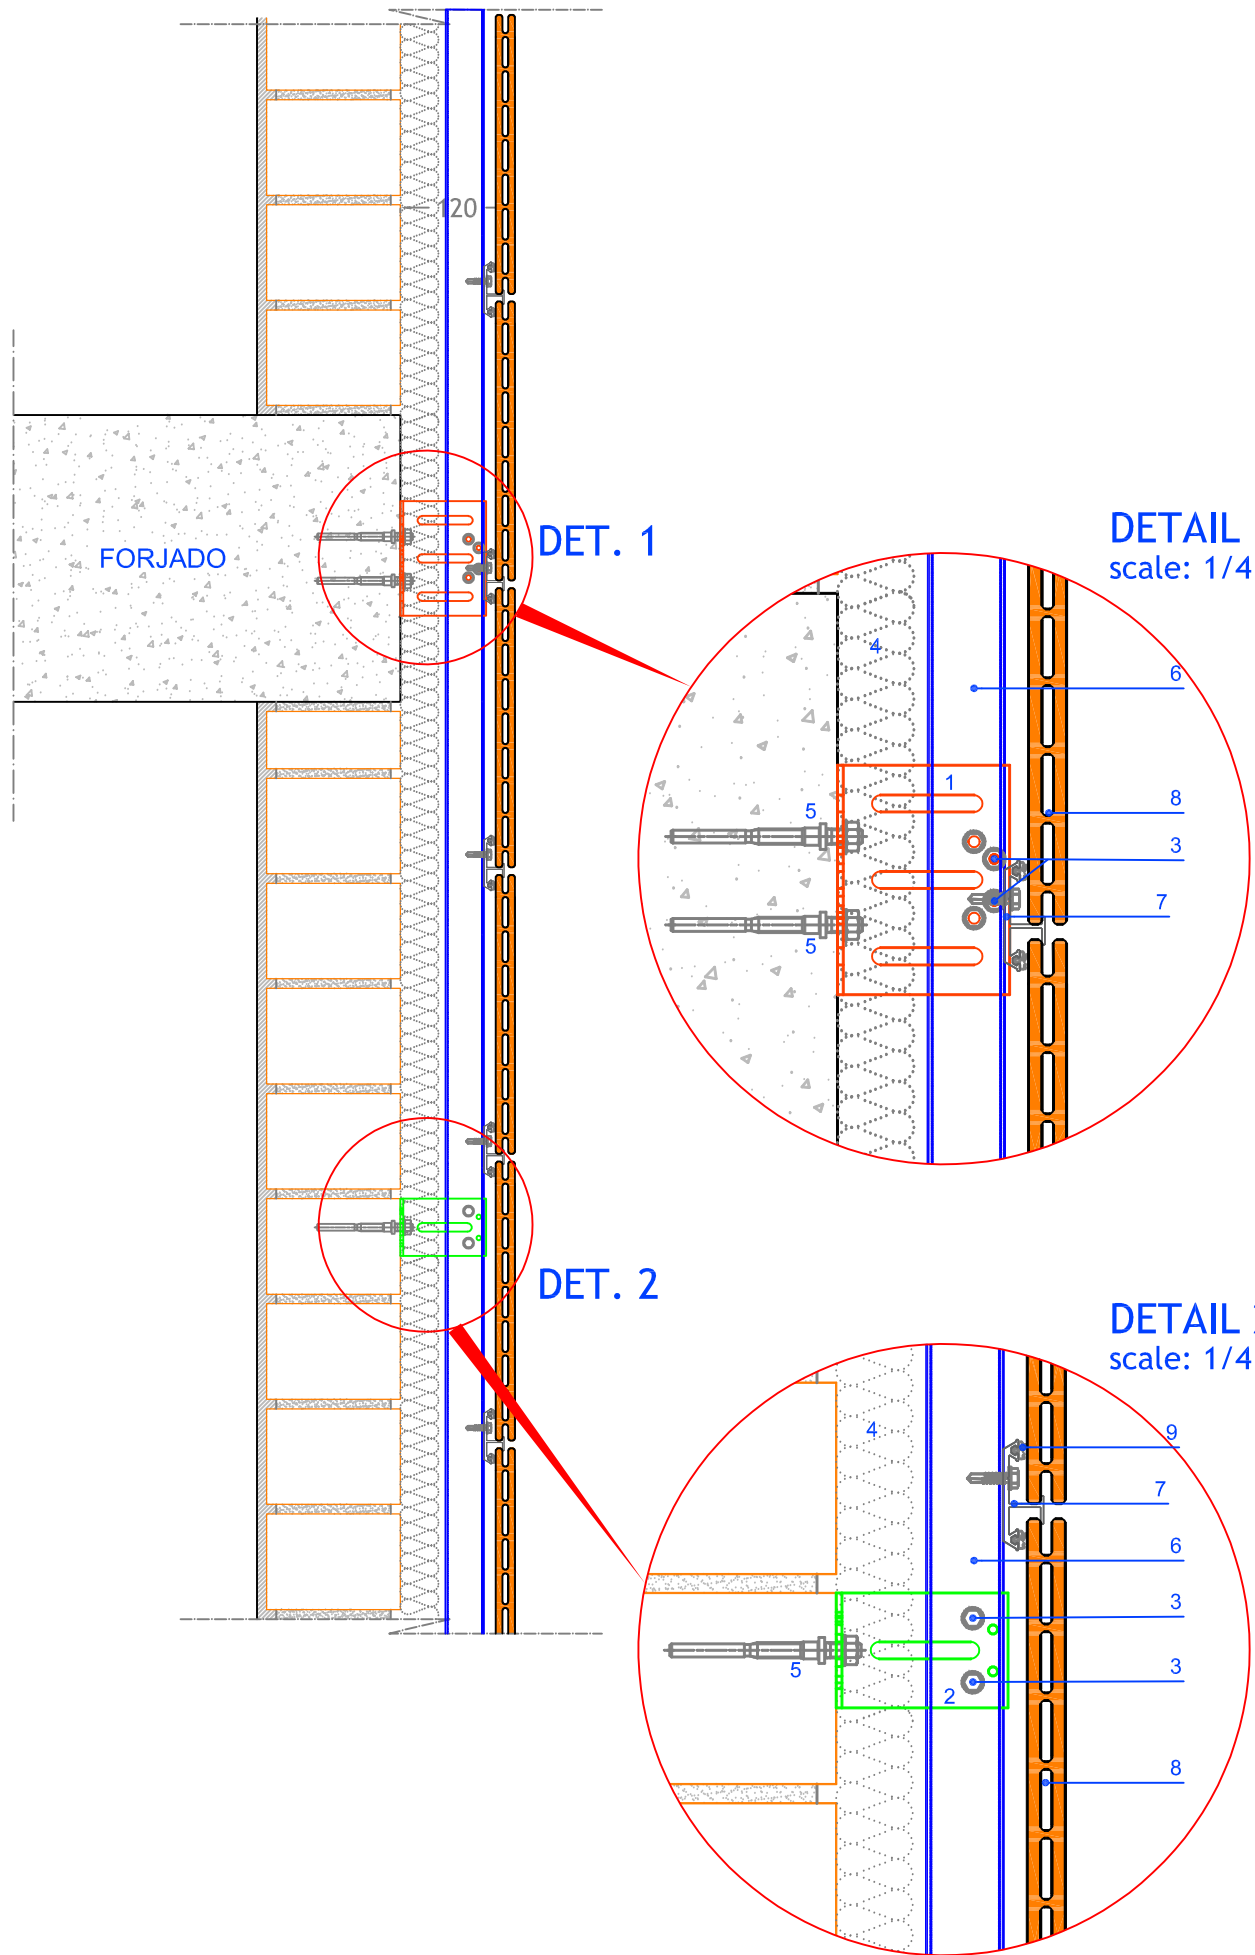

HORIZONTAL SECTION

scale: 1/8

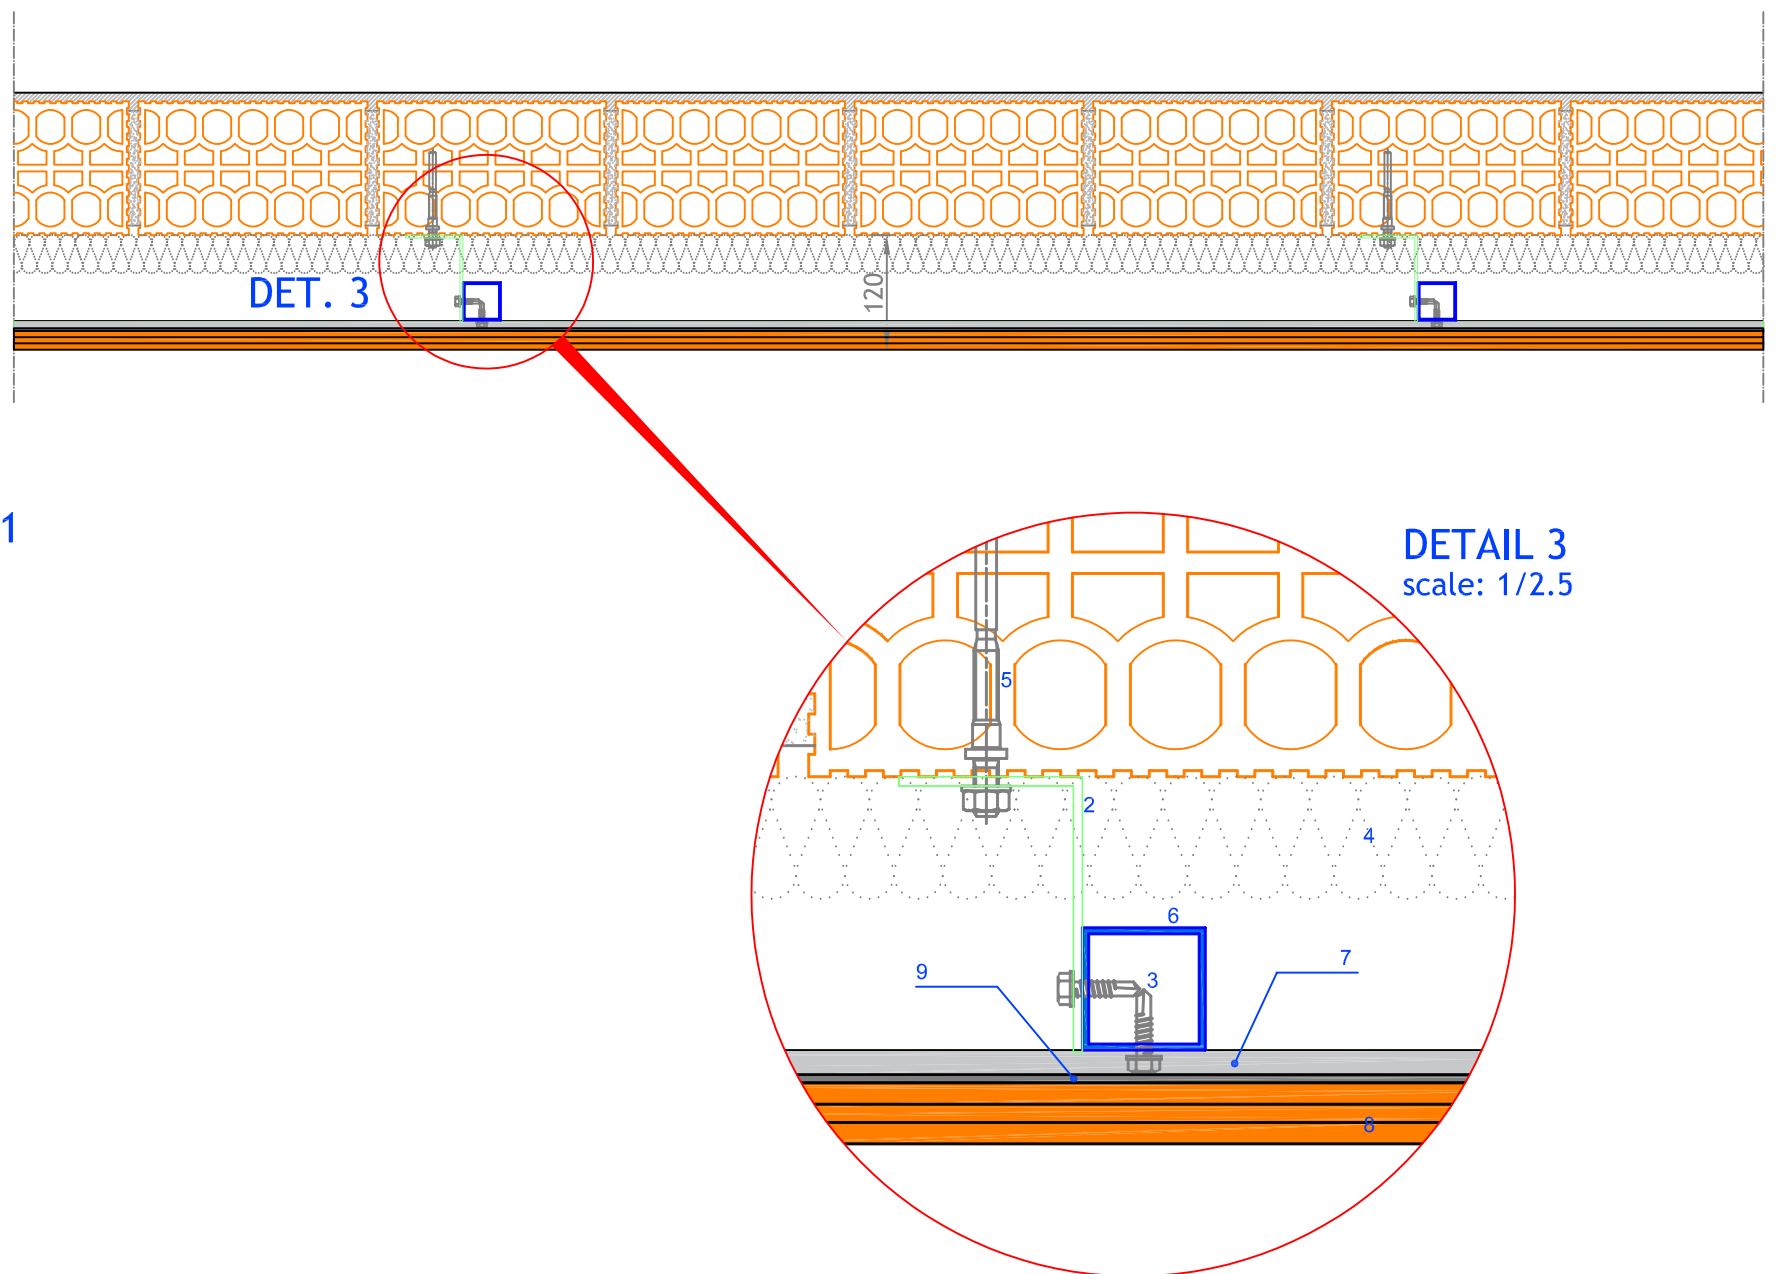

LEGEND :

- 1. SUPPORT BRACKET
- 2. STOP BRACKET
- 3. AUTOSCREW 5.5
- 4. INSULATION
- 5. MECHANICAL ANCHORAGE
- 6. VERTICAL PROFILE 40x40x2 mm.
- 7. INTERMEDIATE HORIZONTAL PROFILE
- 8. FAVETON AQUA CERAMIC TILE
- 9. EPDM JOINT


Measures in mm.

PROJECT: FAVETON AQUA SAC		CLIENT:	
PLAN: Sección Vertical - Sección Horizontal			PLAN Nº:
CONSTRUCTION SITE:		SCALE: VARIAS	REVISION:
DRAWING BY: O.Benedicto		COMPUTER LOCALITATION:	DATE: 26/04/2018

FAVETON
TERRACOTA



VERTICAL SECTION

scale: 1/8

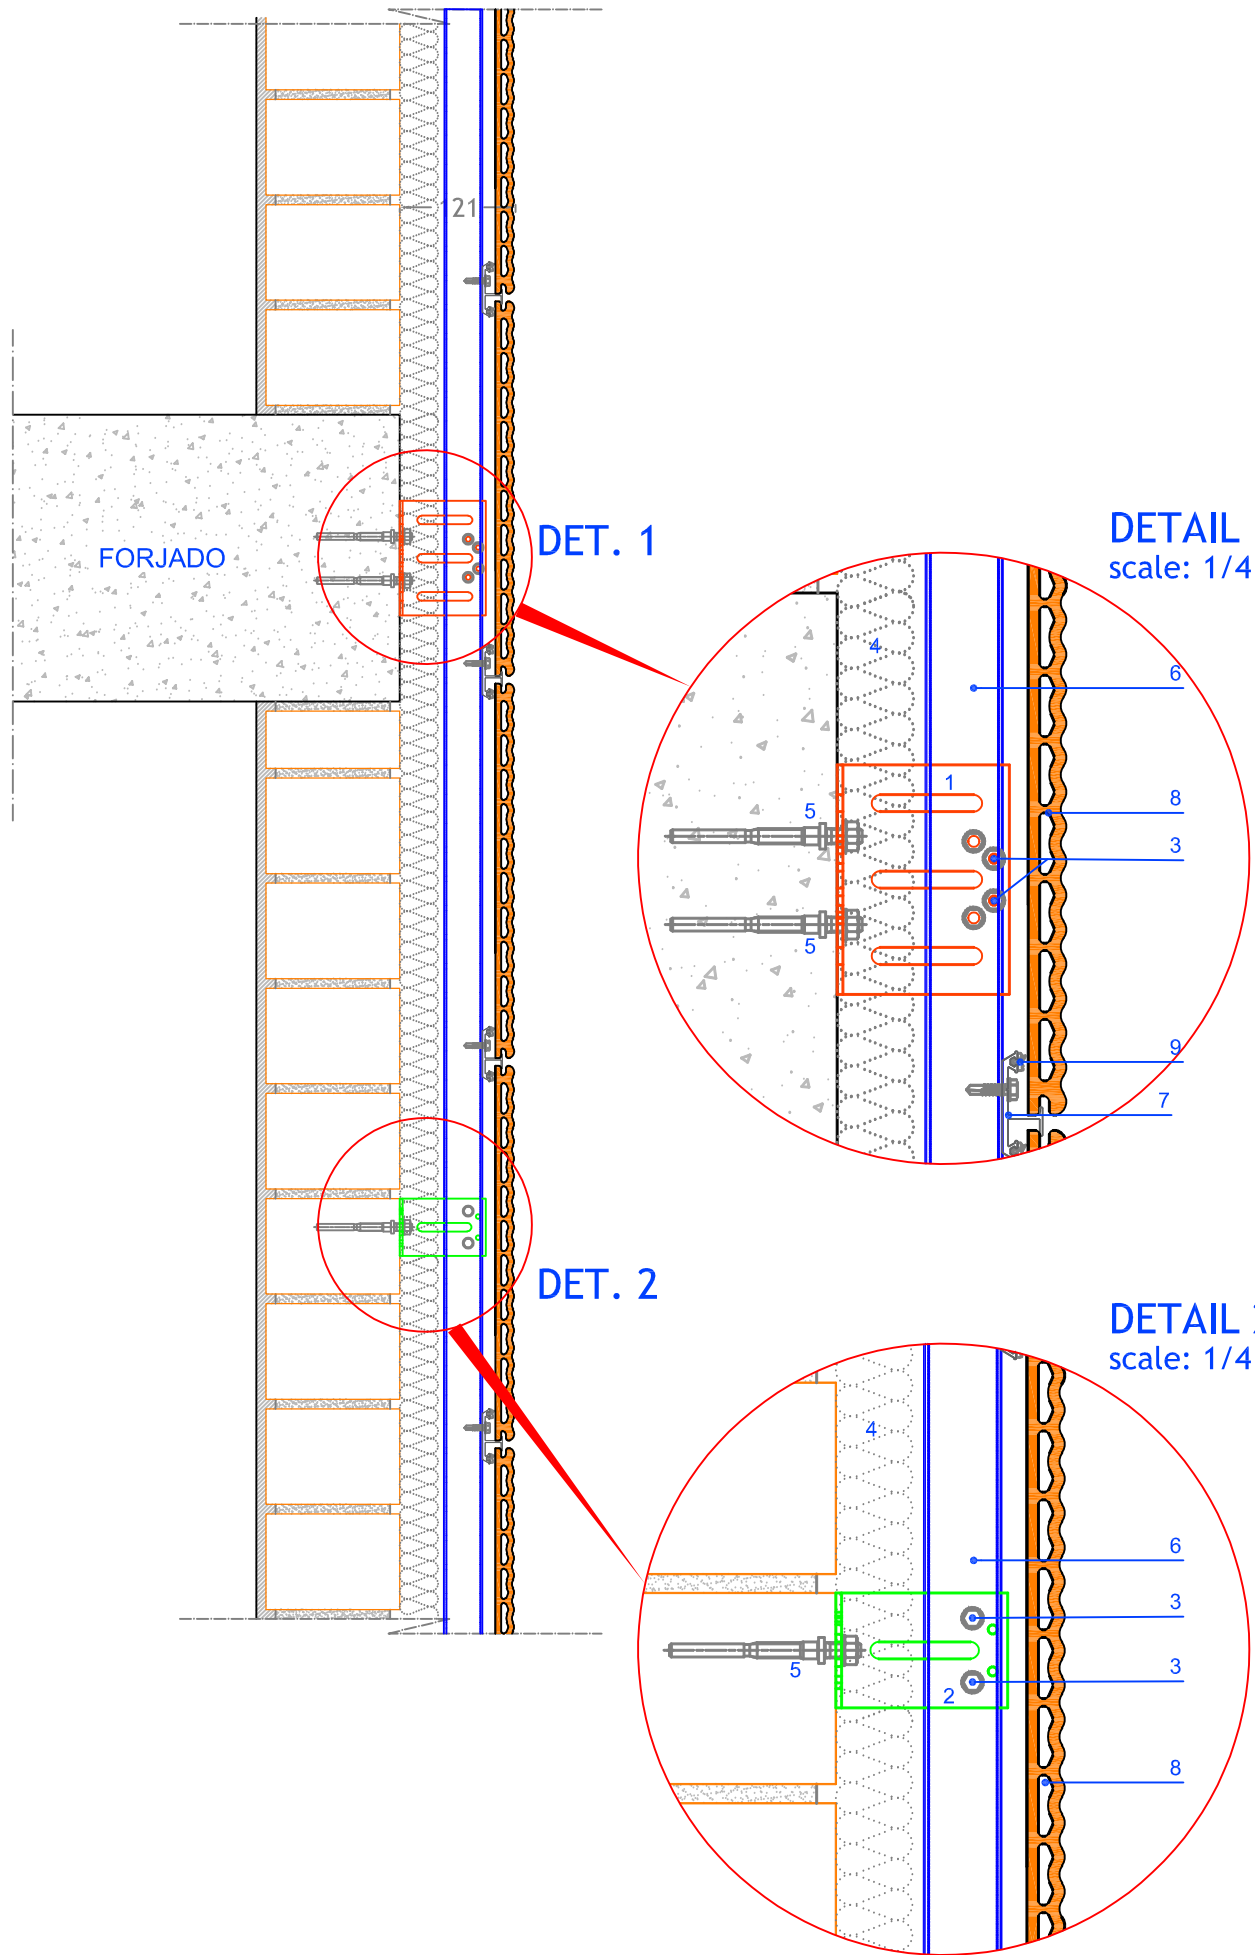

HORIZONTAL SECTION

scale: 1/8

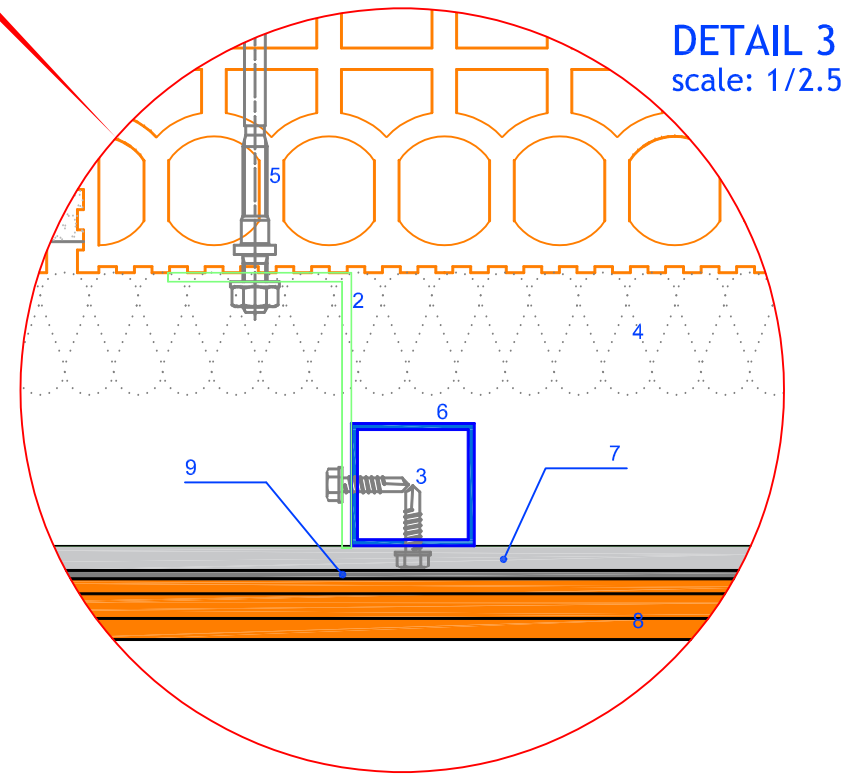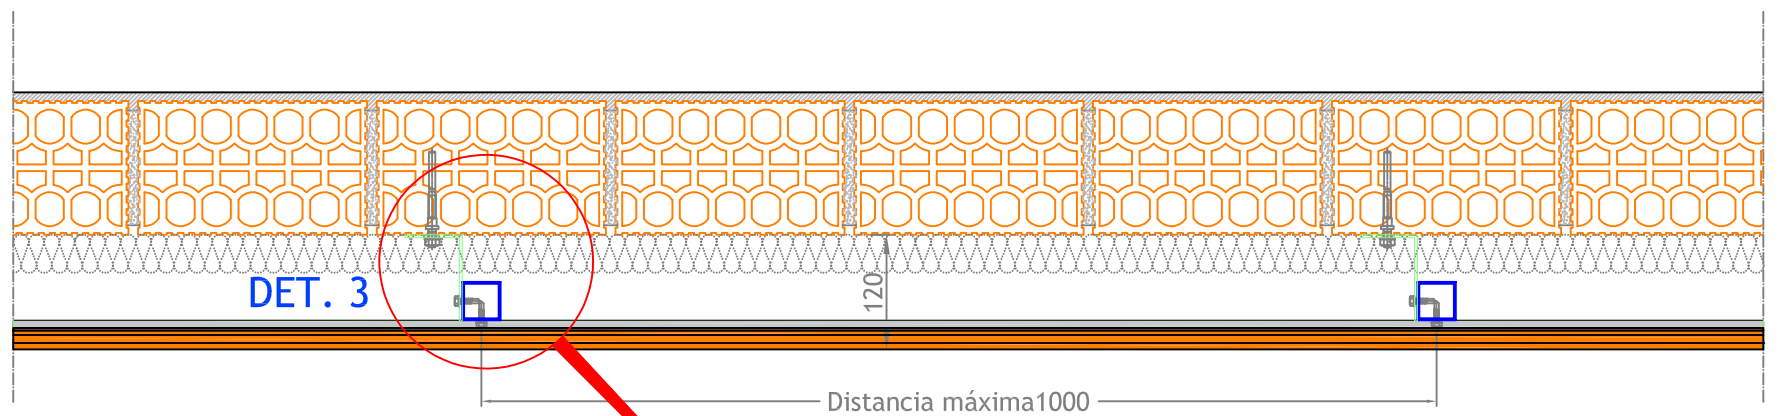

LEGEND :

- 1. SUPPORT BRACKET
- 2. STOP BRACKET
- 3. AUTOSCREW 5.5
- 4. INSULATION
- 5. MECHANICAL ANCHORAGE
- 6. VERTICAL PROFILE 40x40x2 mm.
- 7. INTERMEDIATE HORIZONTAL PROFILE
- 8. FAVETON AQUA WAVE CERAMIC TILE
- 9. EPDM JOINT

Measures in mm.

PROJECT: FAVETON AQUA SAC ONDULADO		CLIENT:	
PLAN: Sección Vertical - Sección Horizontal			PLAN Nº:
CONSTRUCTION SITE:		SCALE: VARIAS	REVISION:
DRAWING BY: O.Benedicto		COMPUTER LOCALITATION:	DATE: 26/04/2018

