


# DETAIL METALIC BORDER: JAMBS ( WITH BLIND )

SCALE: 1/2

## LEGEND :

1. MECHANICAL ANCHORAGE
2. AUTOSCREW N12 FILETE 5.5MM
3. OMEGA PROFILE 85X25MM
4. CLIP
5. PDM
6. CERAMIC TILE FAVETON CERAM 20
7. METALIC BORDER JAMBS
8. CHAMBER ADJUSTMENT METAL PROFILE

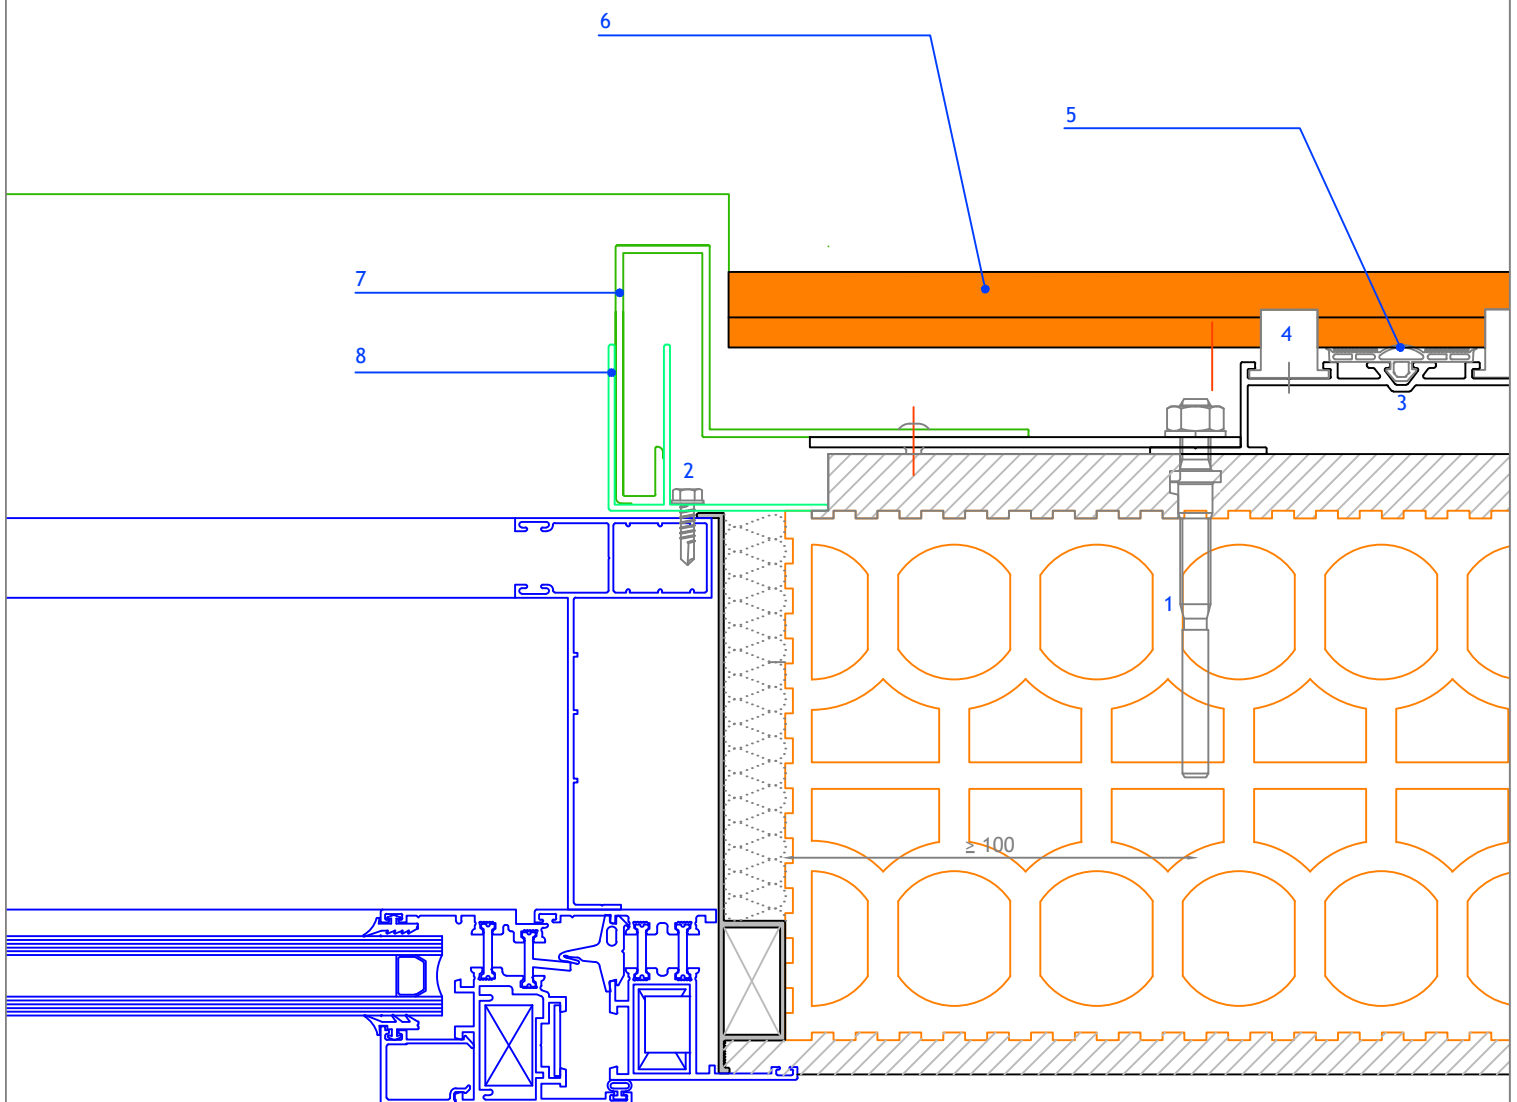

Measures in mm.

PROJECT:  
FAVETON CERAM 20 SAO

CLIENT:

PLAN:  
Detail metalic border: Jambs ( With Blind )

PLAN N°:

**FAVETON**  
TERRACOTA

CONSTRUCTION SITE:

SCALE:

1:2

DRAWING BY:  
A.Giménez

COMPUTER LOCALITATION:

DATE:


05/08/2019

# DETAIL METALIC BORDER: WATERPOURING ( WITH BLIND )

SCALE: 1/2

## LEGEND :

- 1. MECHANICAL ANCHORAGE
- 2. OMEGA PROFILE 85X25MM
- 3. CERAMIC TILE FAVETON CERAM 20
- 4. CLIP
- 5. METALIC WATERPOURING
- 6. SILICONE LINE

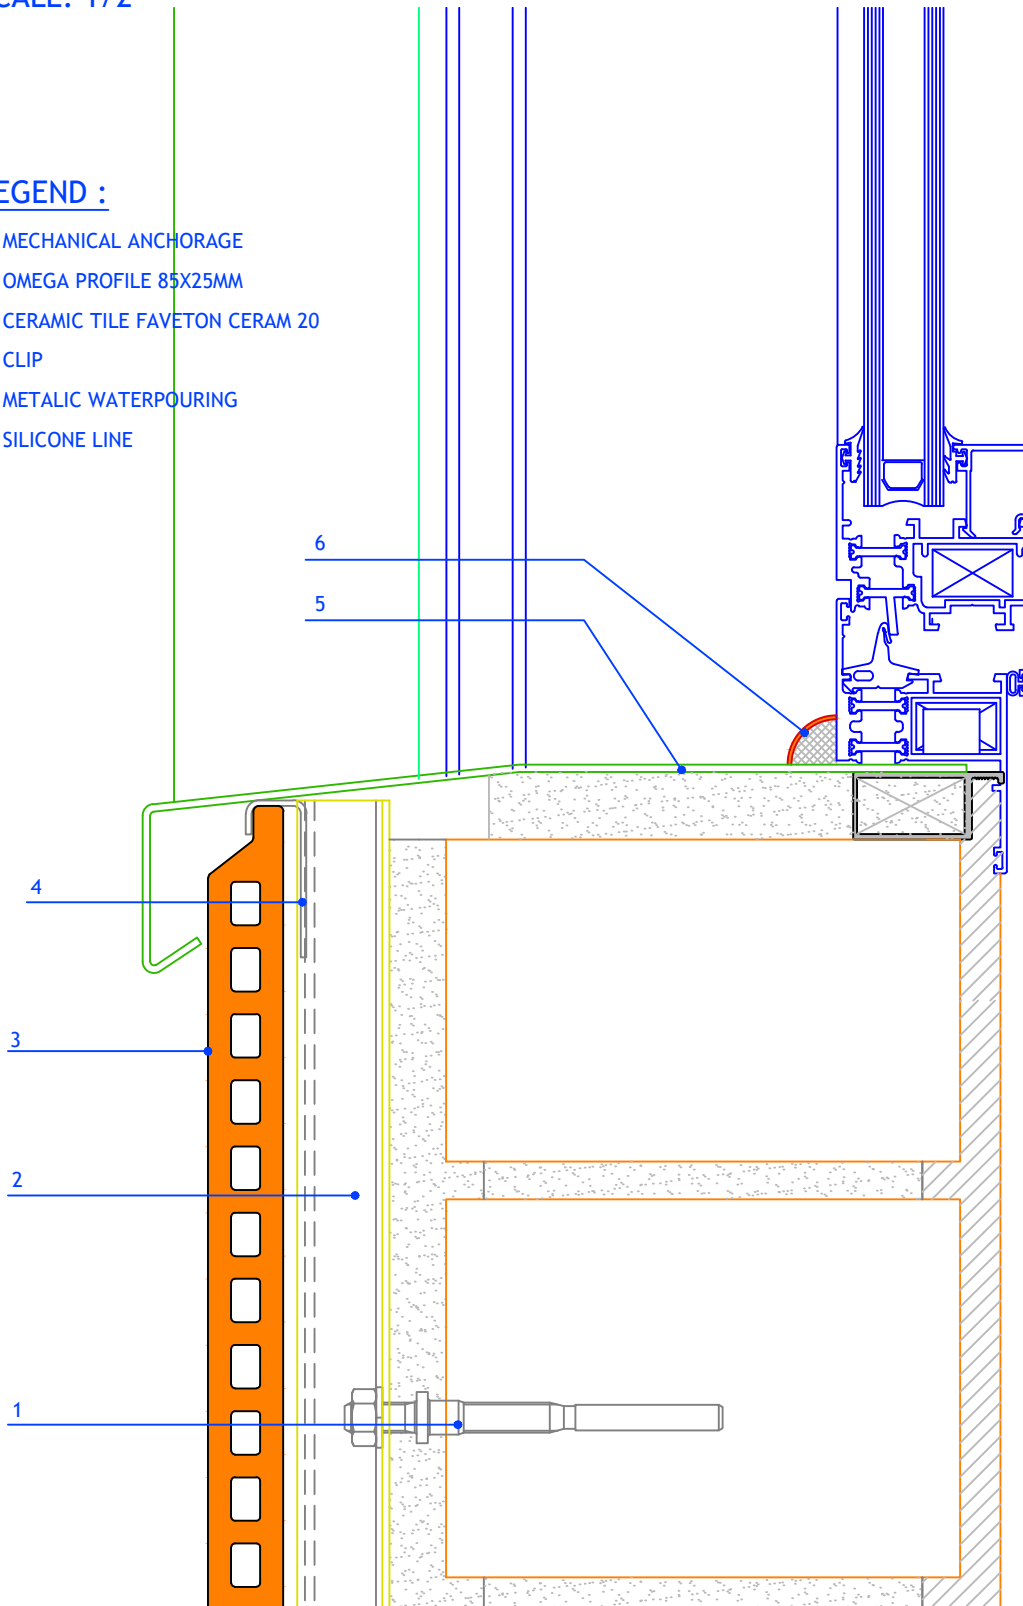

Measures in mm.

PROJECT:  
FAVETON CERAM 20 SAO

CLIENT:

PLAN:  
Detail metallic border: Waterpouring ( With Blind )

PLAN N°:

**FAVETON**  
TERRACOTA

CONSTRUCTION SITE:

SCALE:

1:2

DRAWING BY:  
A.Giménez

COMPUTER LOCALITATION:

DATE:


05/08/2019

# DETAIL METALIC BORDER: WATERPOURING

SCALE: 1/2

## LEGEND :

1. MECHANICAL ANCHORAGE
2. OMEGA PROFILE 85X25MM
3. CERAMIC TILE FAVETON CERAM 20
4. CLIP
5. METALIC WATERPOURING
6. SILICONE LINE

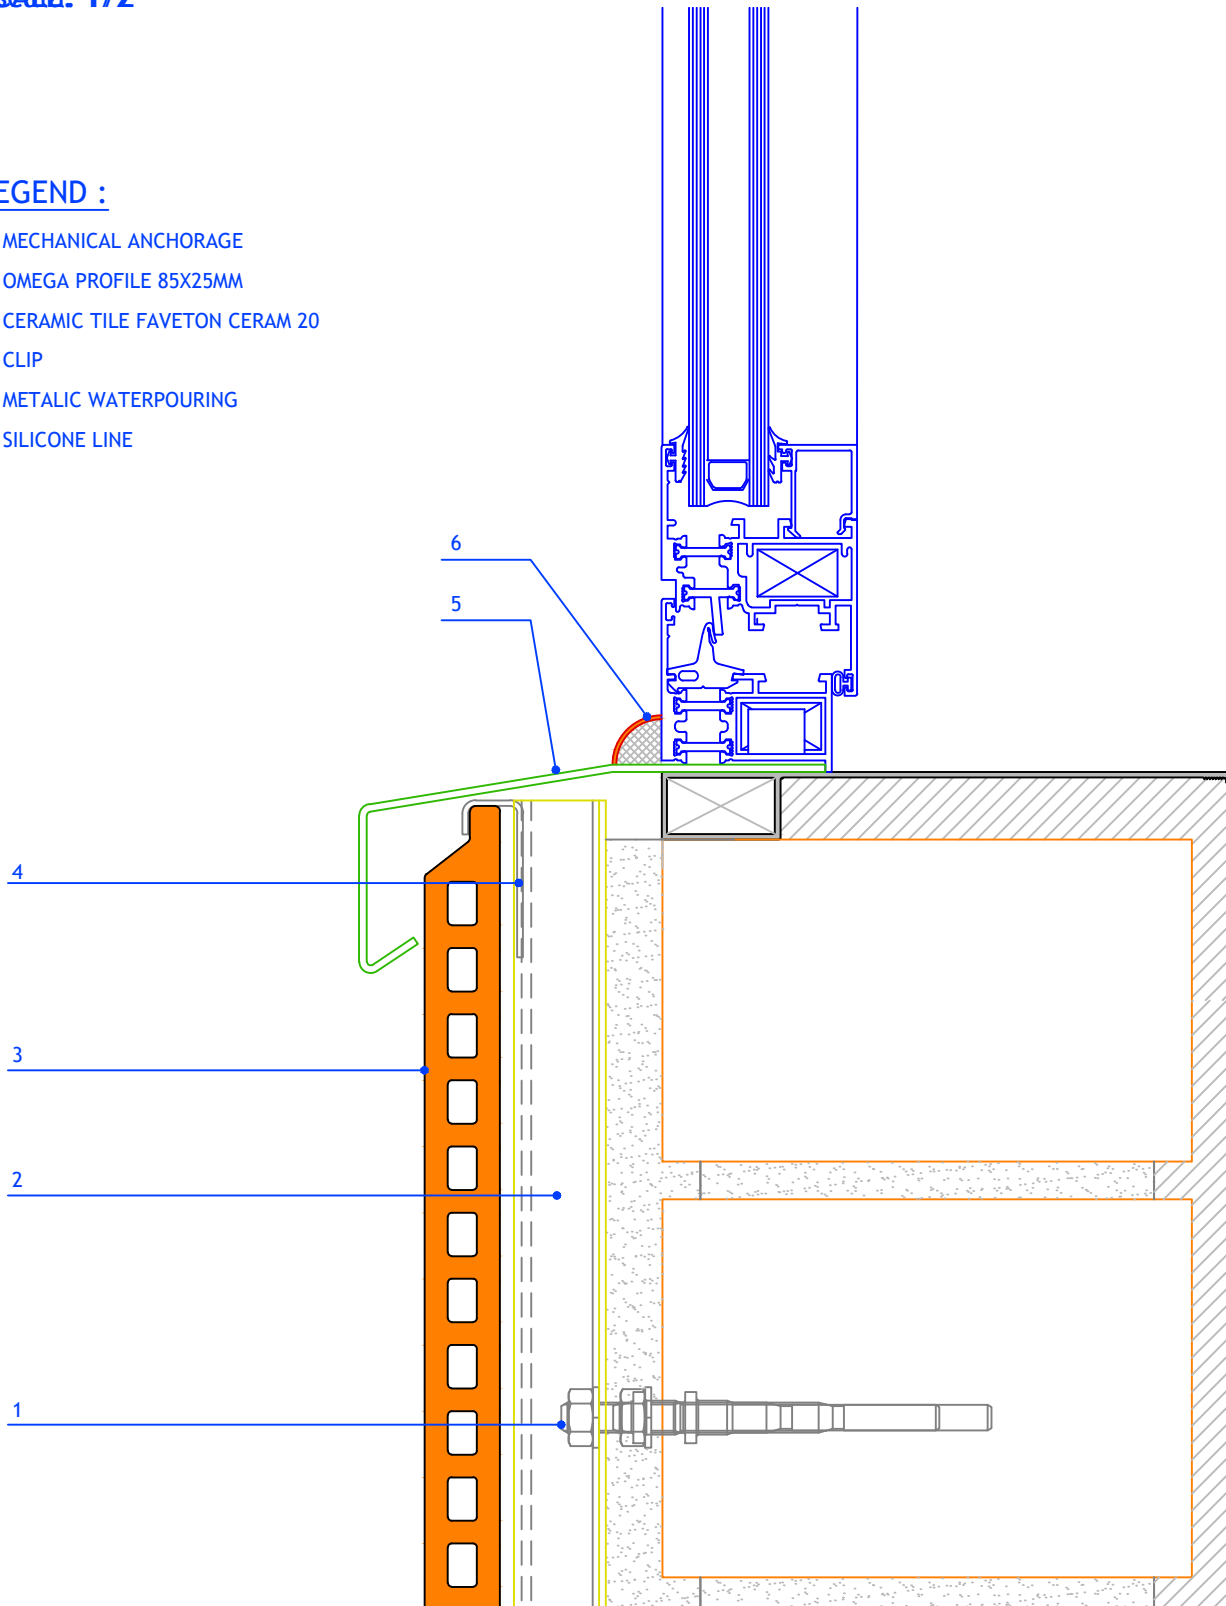

Measures in mm.

PROJECT:  
FAVETON CERAM 20 SAO

CLIENT:

PLAN:  
Detail metalic border: Waterpouring

PLAN N°:

**FAVETON**  
TERRACOTA

CONSTRUCTION SITE:

SCALE:

1:2

DRAWING BY:  
A.Giménez

COMPUTER LOCALITATION:

DATE:


05/08/2019

# DETAIL METALIC BORDER: JAMBS

SCALE: 1/2

## LEGEND :

1. MECHANICAL ANCHORAGE
2. AUTOSCREW N12 FILETE 5.5MM
3. OMEGA PROFILE 85X25MM
4. CLIP
5. PDM
6. CERAMIC TILE FAVETON CERAM 28
7. METALIC BORDER JAMBS
8. CHAMBER ADJUSTMENT METAL PROFILE

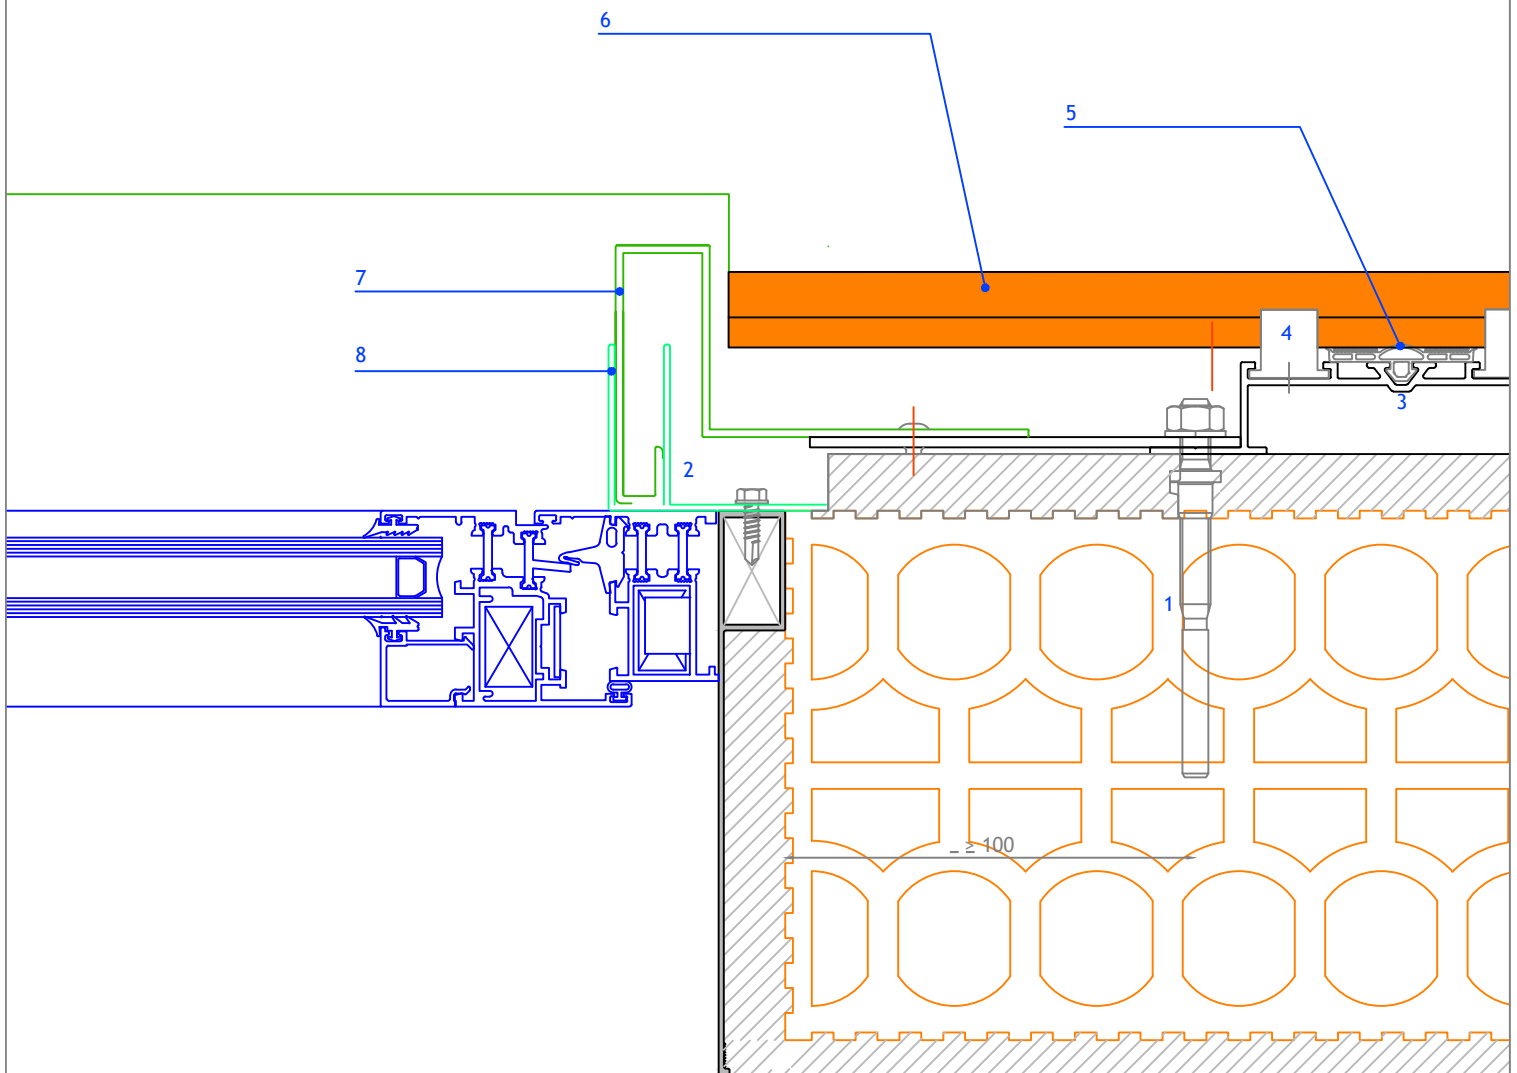

Measures in mm.

PROJECT:  
FAVETON CERAM 28 SAO

CLIENT:

PLAN:  
Detail metalic border: Jambs

PLAN N°:

**FAVETON**  
TERRACOTA

CONSTRUCTION SITE:

SCALE:

1:2

DRAWING BY:  
A.Giménez


COMPUTER LOCALITATION:

DATE:

05/08/2019

# DETAIL METALIC BORDER: LINTEL WITH BLIND

SCALE: 1/2

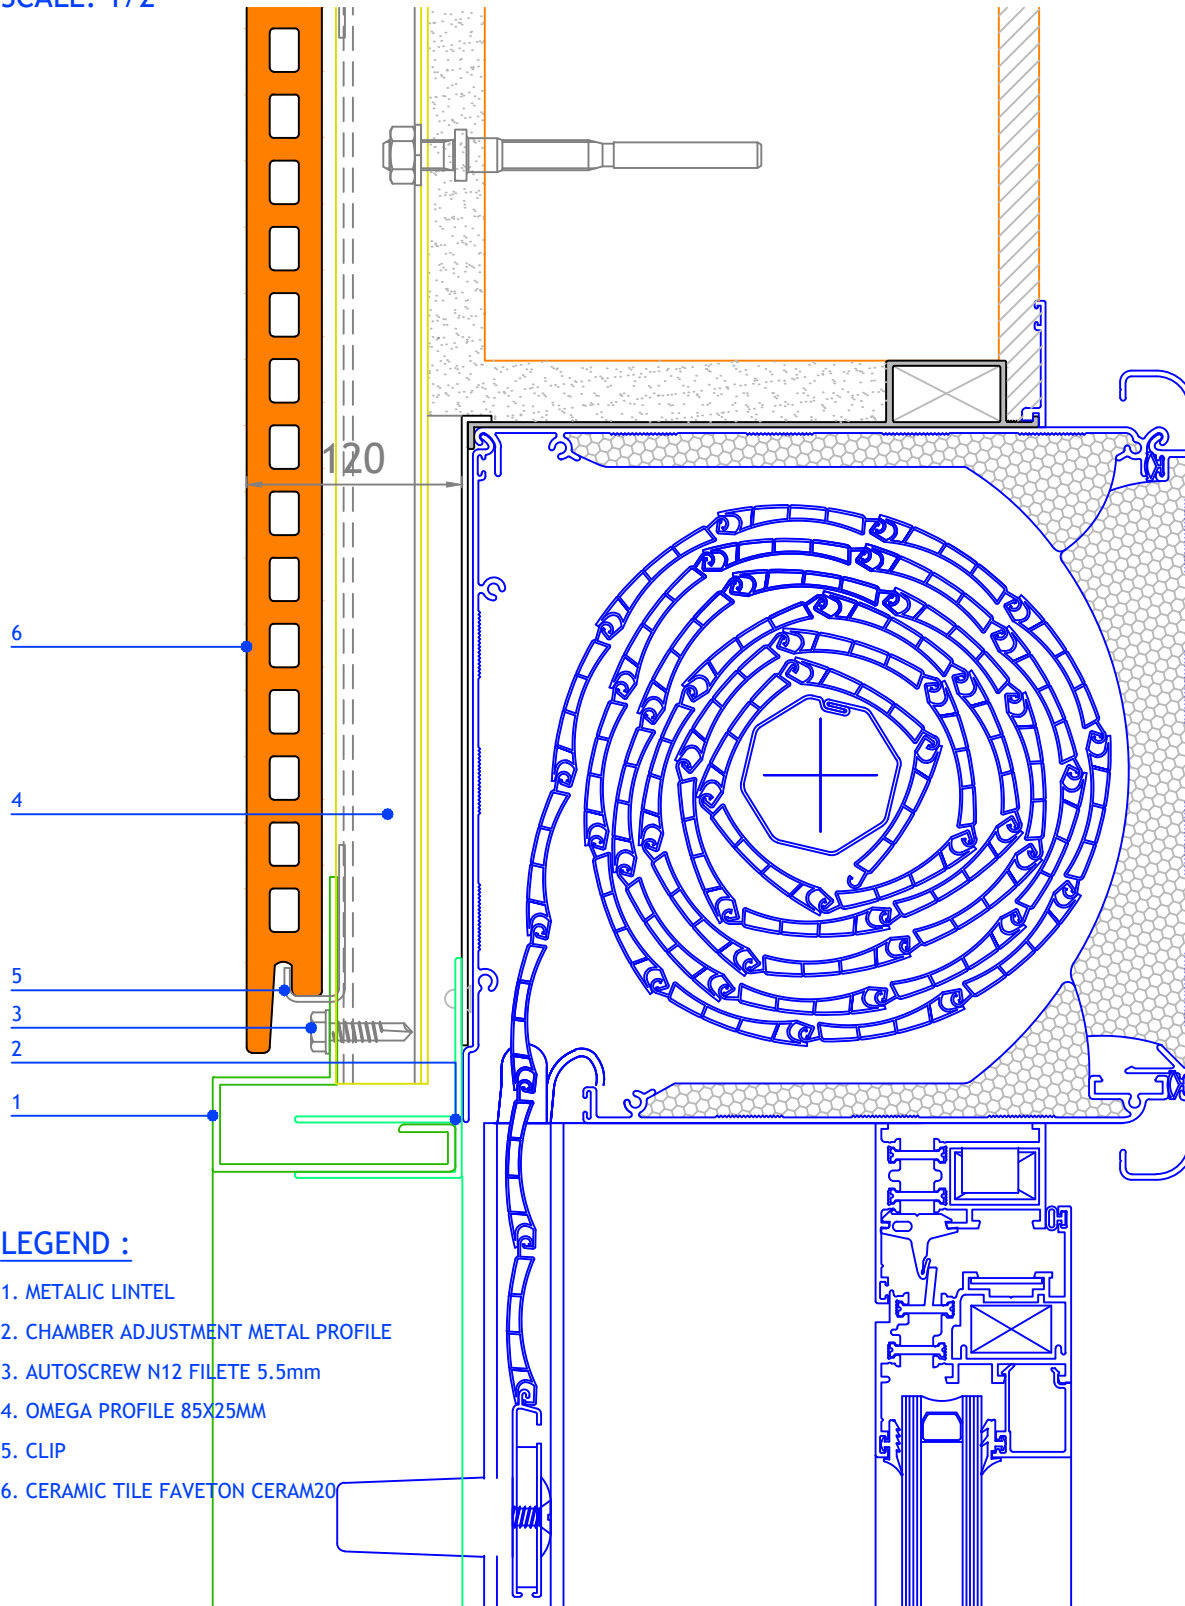

## LEGEND :

- 1. METALIC LINTEL
- 2. CHAMBER ADJUSTMENT METAL PROFILE
- 3. AUTOSCREW N12 FILETE 5.5mm
- 4. OMEGA PROFILE 85X25MM
- 5. CLIP
- 6. CERAMIC TILE FAVETON CERAM20

Measures in mm.

PROJECT:  
FAVETON CERAM 20 SAO

CLIENT:

PLAN:  
Detail metalic border: Lintel ( With Blind )

PLAN N°:

**FAVETON**  
TERRACOTA

CONSTRUCTION SITE:

SCALE:

1:2

DRAWING BY:  
A.Giménez

COMPUTER LOCALITATION:

DATE:

05/08/2019

