


# DETAIL METALIC BORDER: WATERPOURING WITH SUNDBLIND

scale: 1/2

## LEGEND :

1. STOP - SUPPORT BRACKET
2. MECHANICAL ANCHORAGE
3. AUTOSCREW 5.5
4. VERTICAL PROFILE 40x40x2
5. STARTING HORIZONTAL PROFILE
6. FAVETON AQUA CERAMIC TILE
7. METALIC WATERPOURING
8. SILICON LINE
9. INSULATION

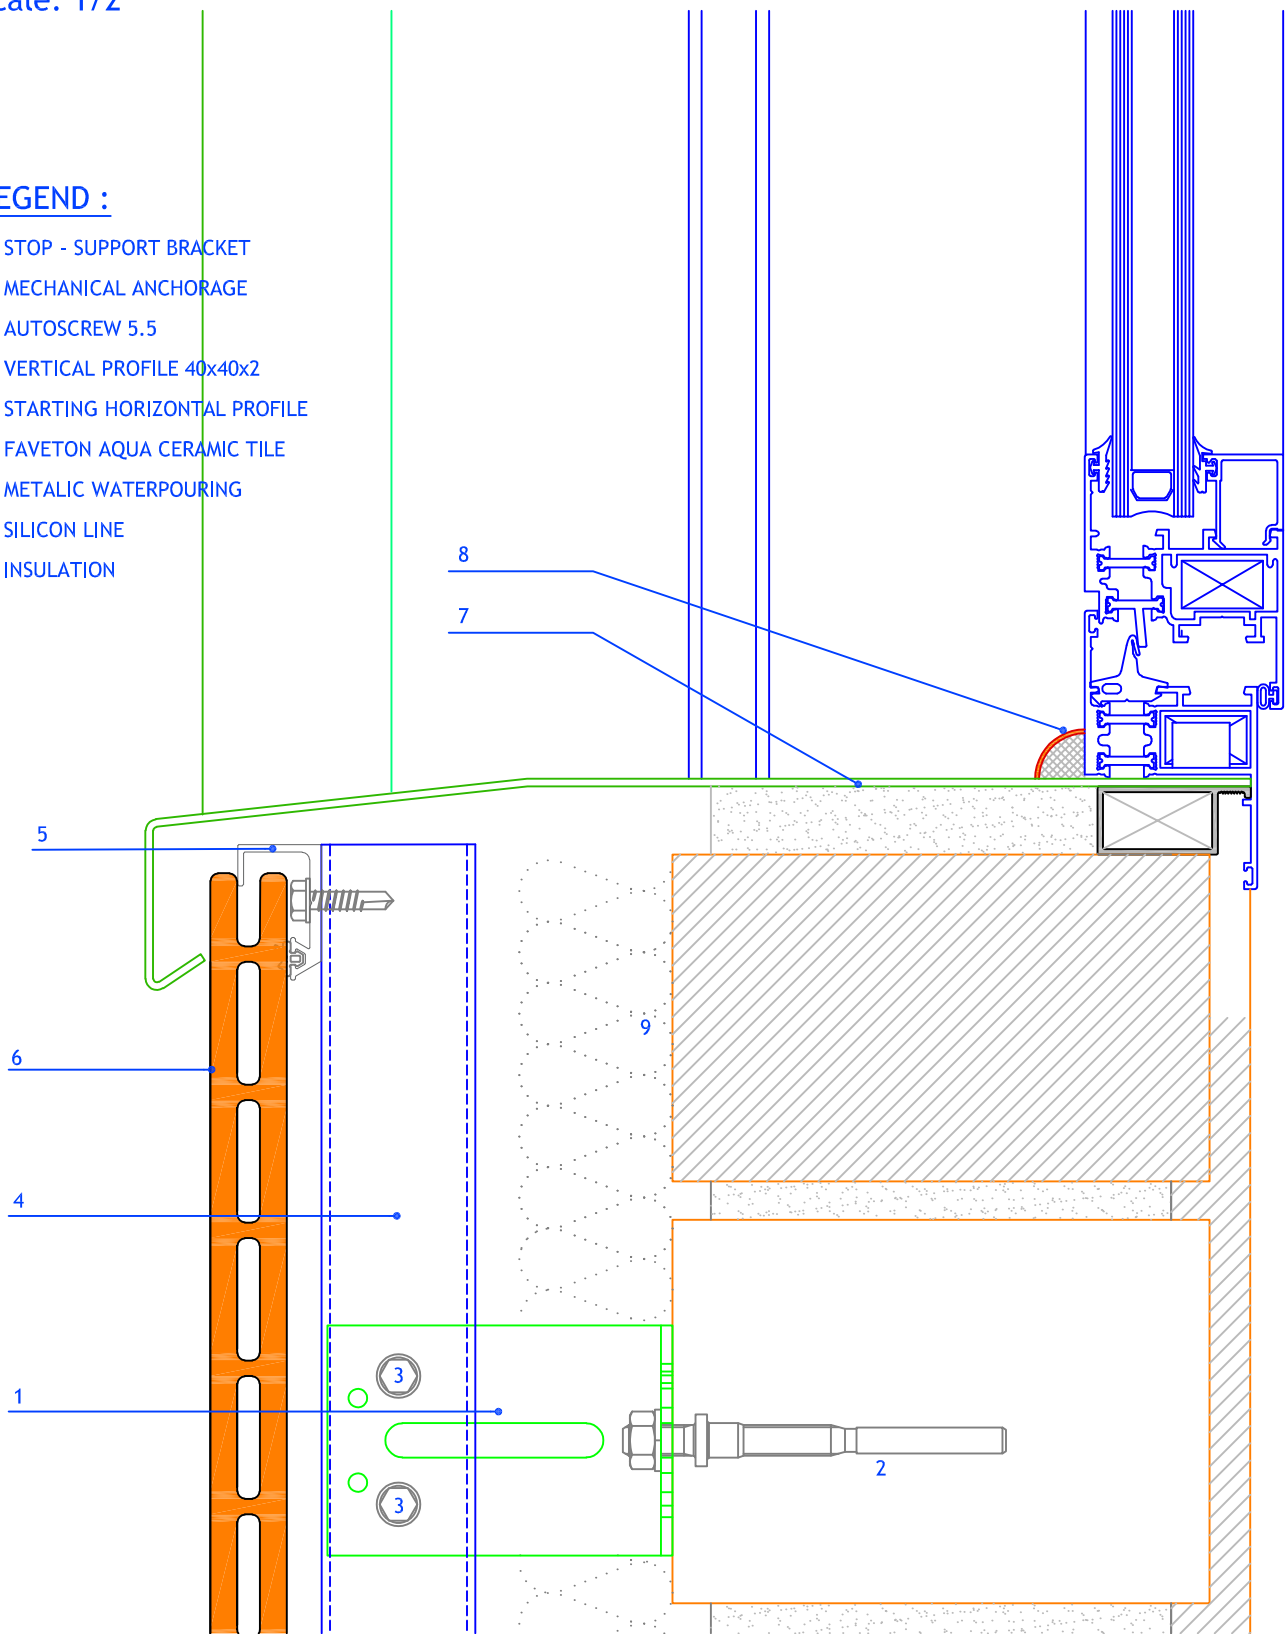

Measures in mm.


PROJECT: FAVETON AQUA SAH		CLIENT:	
PLAN: Detalle de Recercado Metálico de Huecos: Vierteaguas con Persiana		PLAN Nº:	
CONSTRUCTION SITE:		SCALE: 1:2	REVISION: 01
DRAWING BY: O.Benedicto		COMPUTER LOCALITATION:	
		DATE: 27/04/2018	

# DETAIL METALIC BORDER: WATERPOURING

scale: 1/2

## LEGEND :

1. STOP - SUPPORT BRACKET
2. MECHANICAL ANCHORAGE
3. AUTOSCREW 5.5mm
4. VERTICAL PROFILE 40x40x2
5. STARTING HORIZONTAL PROFILE
6. FAVETON AQUA CERAMIC TILE
7. METALIC WATERPOURING
8. SILICONE LINE
9. INSULATION

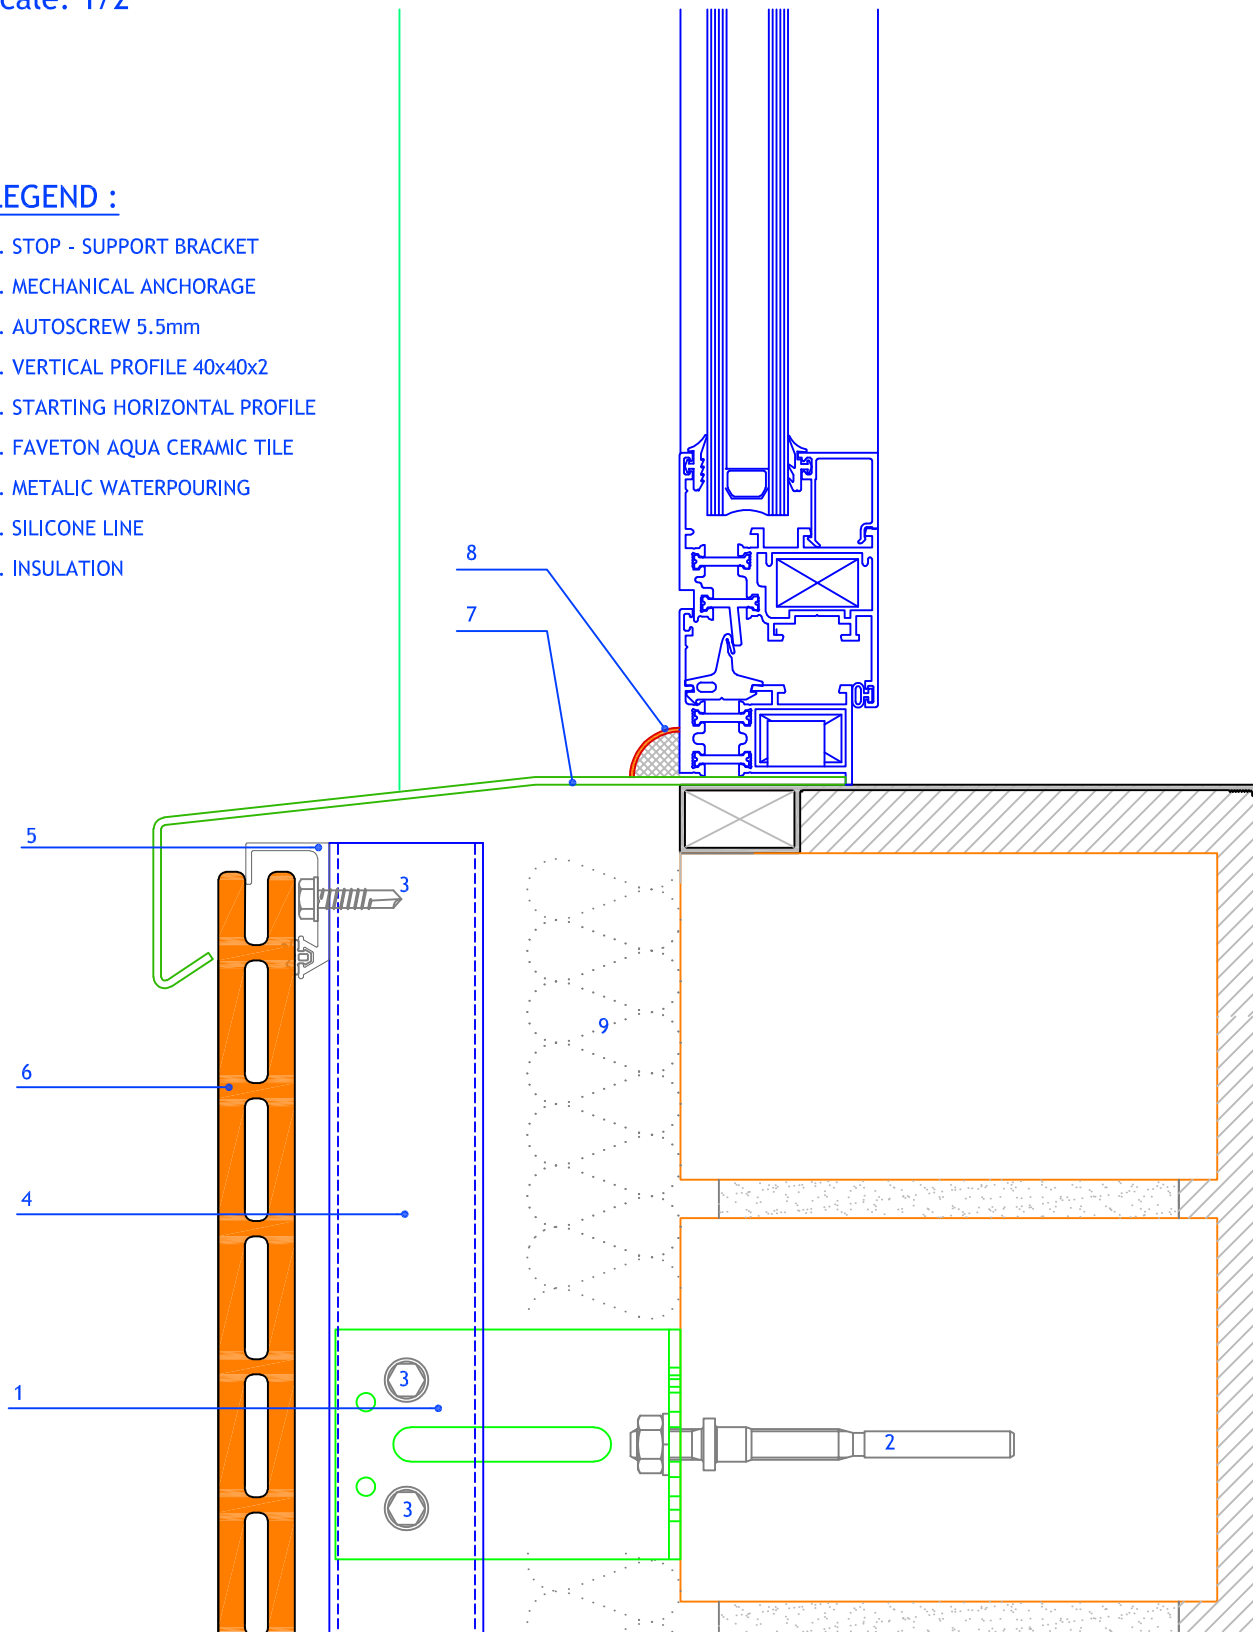

Measures in mm.


PROJECT: FAVETON AQUA SAH		CLIENT:	
PLAN: Detalle de Recercado Metálico de Huecos: Vierteaguas		PLAN Nº:	
CONSTRUCTION SITE:		SCALE: 1:2	REVISION: 01
DRAWING BY: O.Benedicto		COMPUTER LOCALITATION:	
		DATE: 27/04/2018	

# DETAIL METALIC BORDER: JAMBS

scale: 1/2

## LEGEND:

- 1. STOP-SUPPORT BRACKET
- 2. MECHANICAL ANCHORAGE
- 3. AUTOSCREW 5.5mm
- 4. VERTICAL PROFILE 40x40x2
- 5. HORIZONTAL STARTING PROFILE
- 6. FAVETON AQUA CERAMIC TILE
- 7. JAMB METALIC BORDER
- 8. EPDM JOINT
- 9. INSULATION
- 10. METALIC PROFILE ADJUSMENT OF THE CAMERA

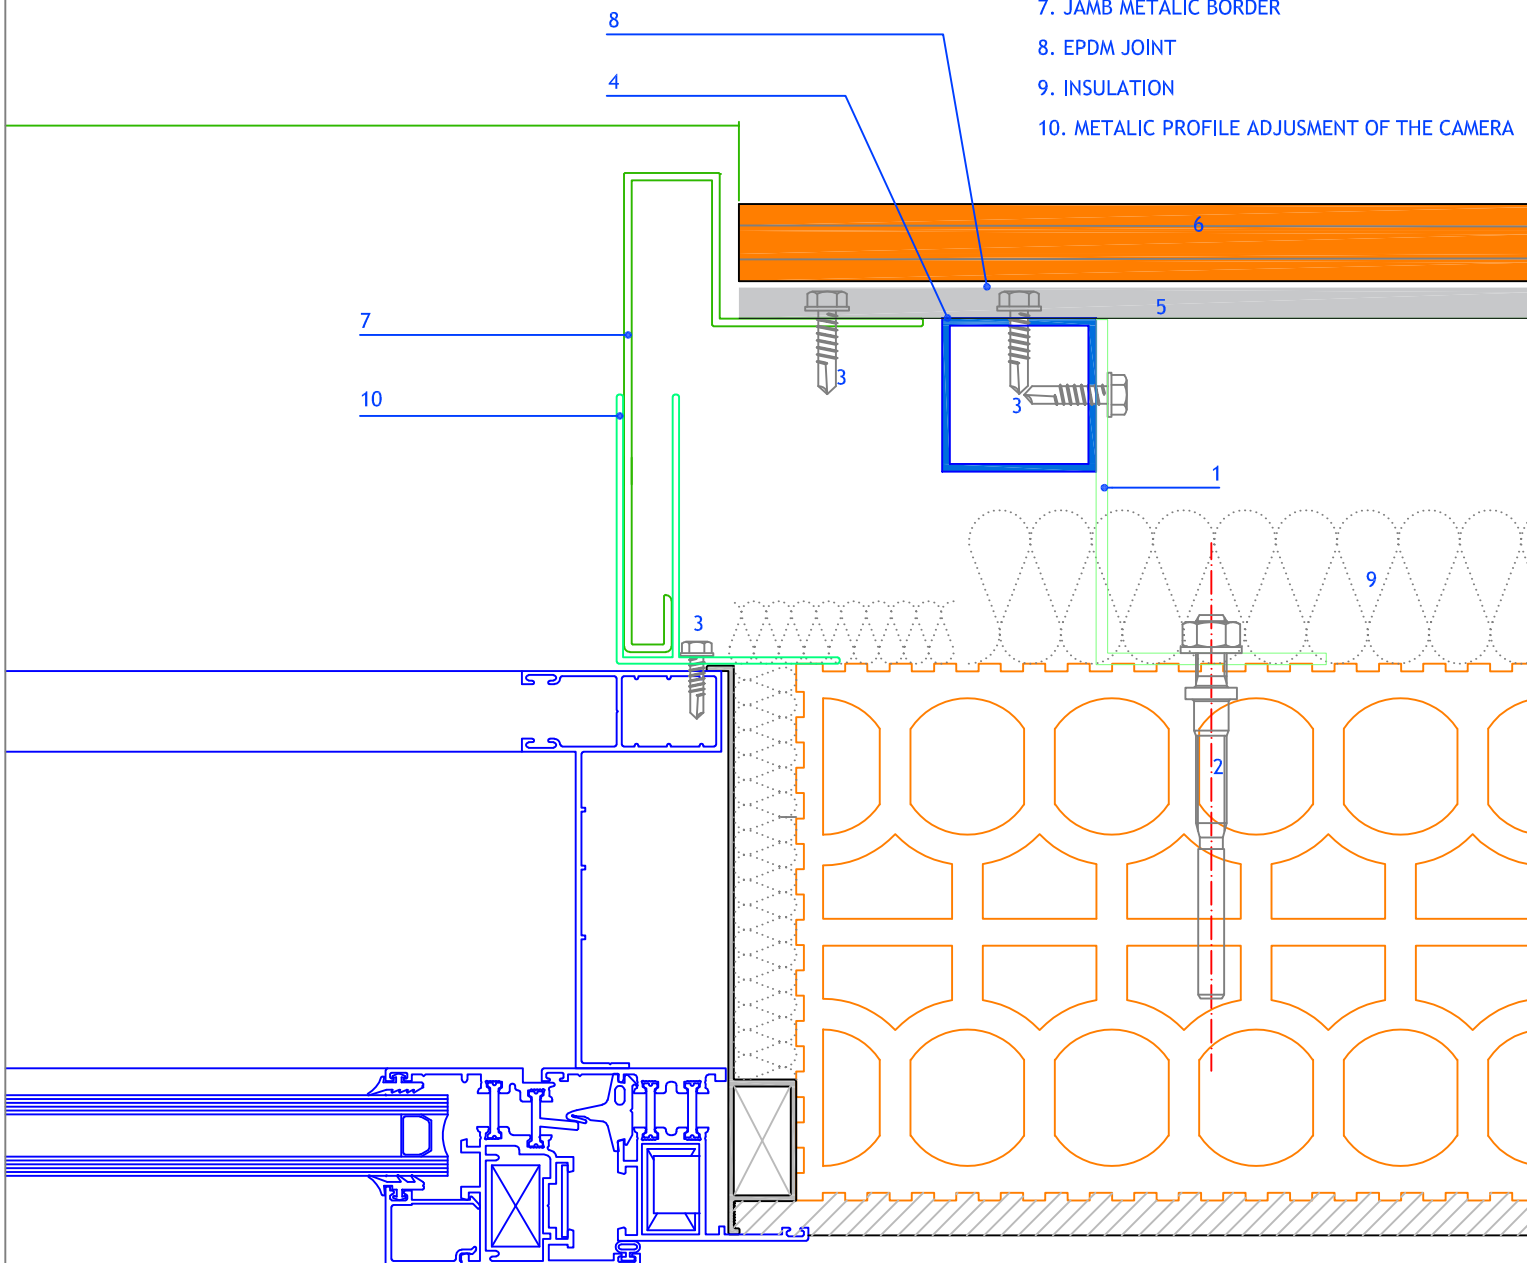

Measures in mm.

PROJECT:  
FAVETON AQUA SAH

CLIENT:

PLAN:  
Detalle de Recercado Metálico de Huecos: Jambas con Persiana

PLAN Nº:

**FAVETON**  
TERRACOTA

CONSTRUCTION SITE:

SCALE:

REVISION:

1:2

01

DRAWING BY:  
O.Benedicto

COMPUTER LOCALITATION:

DATE:


27/04/2018

# DETAIL METALIC BORDER: JAMBS

scale: 1/2

## LEGEND :

1. STOP-SUPPORT BRACKET
2. MECHANICAL ANCHORAGE
3. AUTOSCREW 5.5mm
4. VERTICAL PROFILE 40x40x2
5. HORIZONTAL INTERMEDIATE PROFILE
6. FAVETON AQUA CERAMIC TILE
7. METALIC BORDER: JAMB
8. EPDM JOINT
9. INSULATION
10. METALIC PROFILE ADJUSMENT OF THE CAMERA

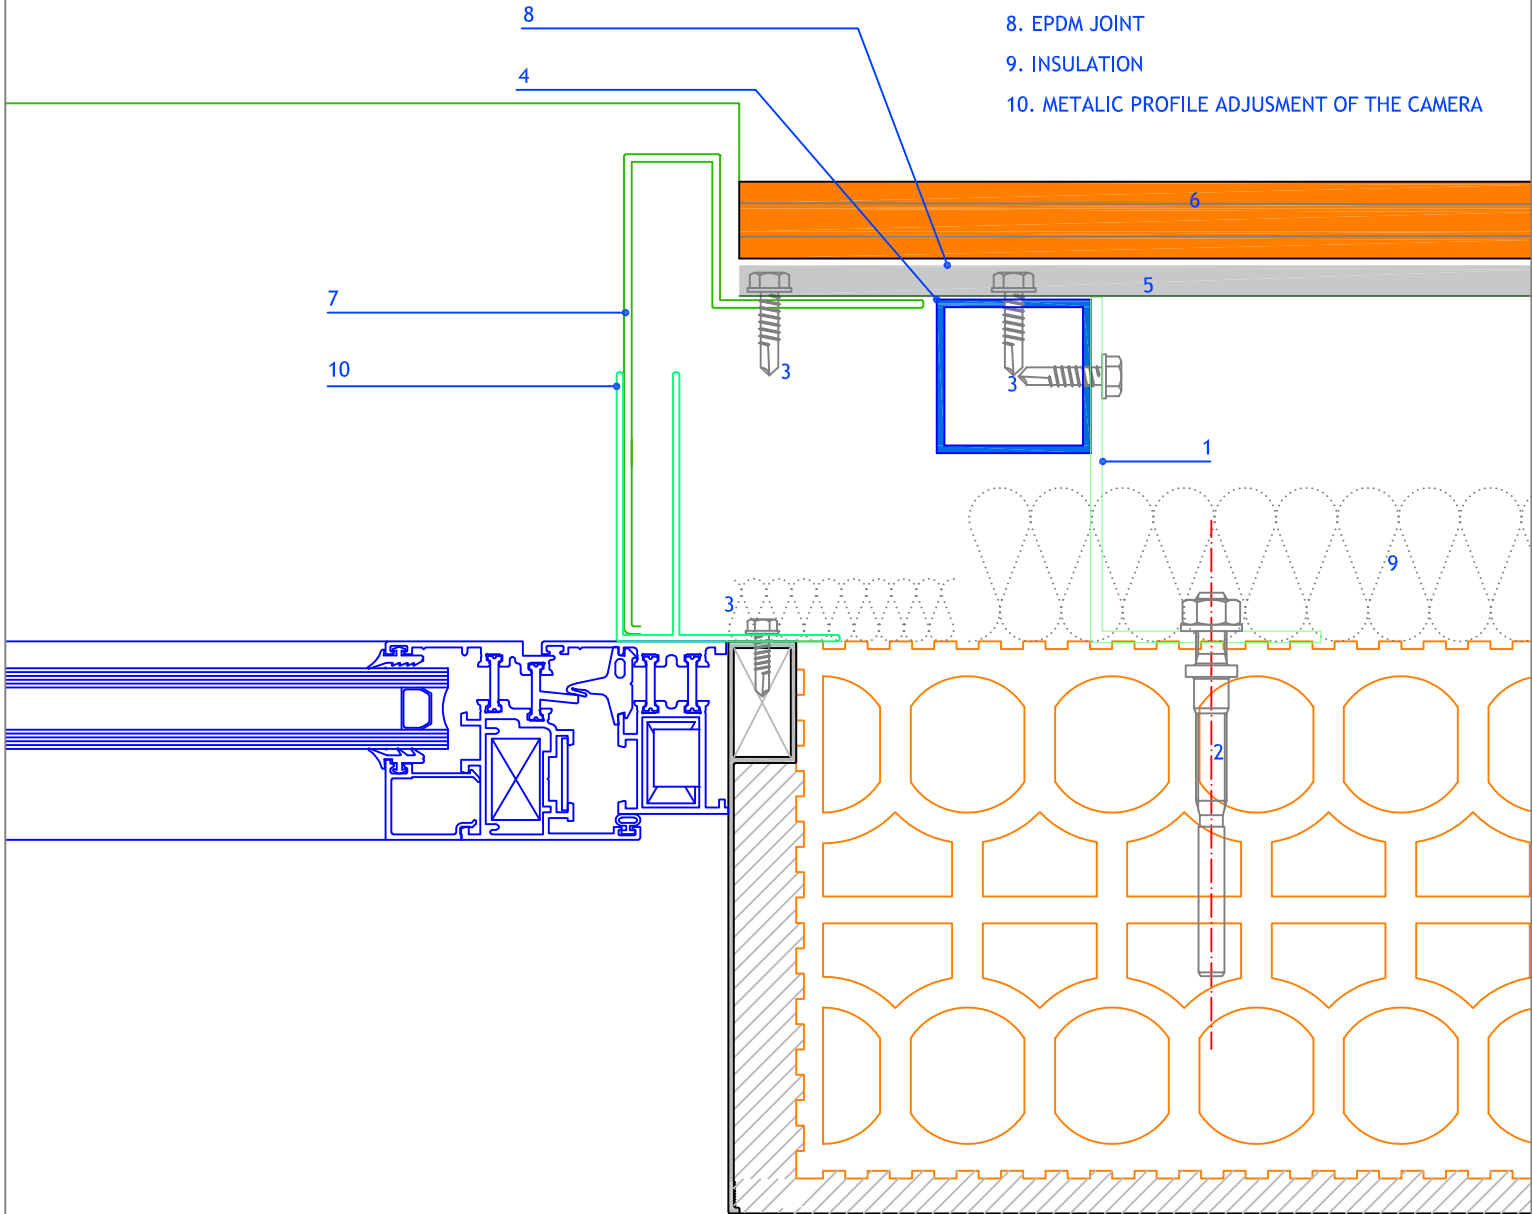


Measures in mm.

PROJECT: FAVETON AQUA SAH		CLIENT:	
PLAN: Detalle de Recercado Metálico de Huecos: Jambas		PLAN Nº:	
CONSTRUCTION SITE:		SCALE: 1:2	REVISION: 01
DRAWING BY: O.Benedicto		COMPUTER LOCALITATION:	
		DATE: 27/04/2018	

# CERAMIC BORDER: LINTEL WITH SUNBLIND

scale: 1/2

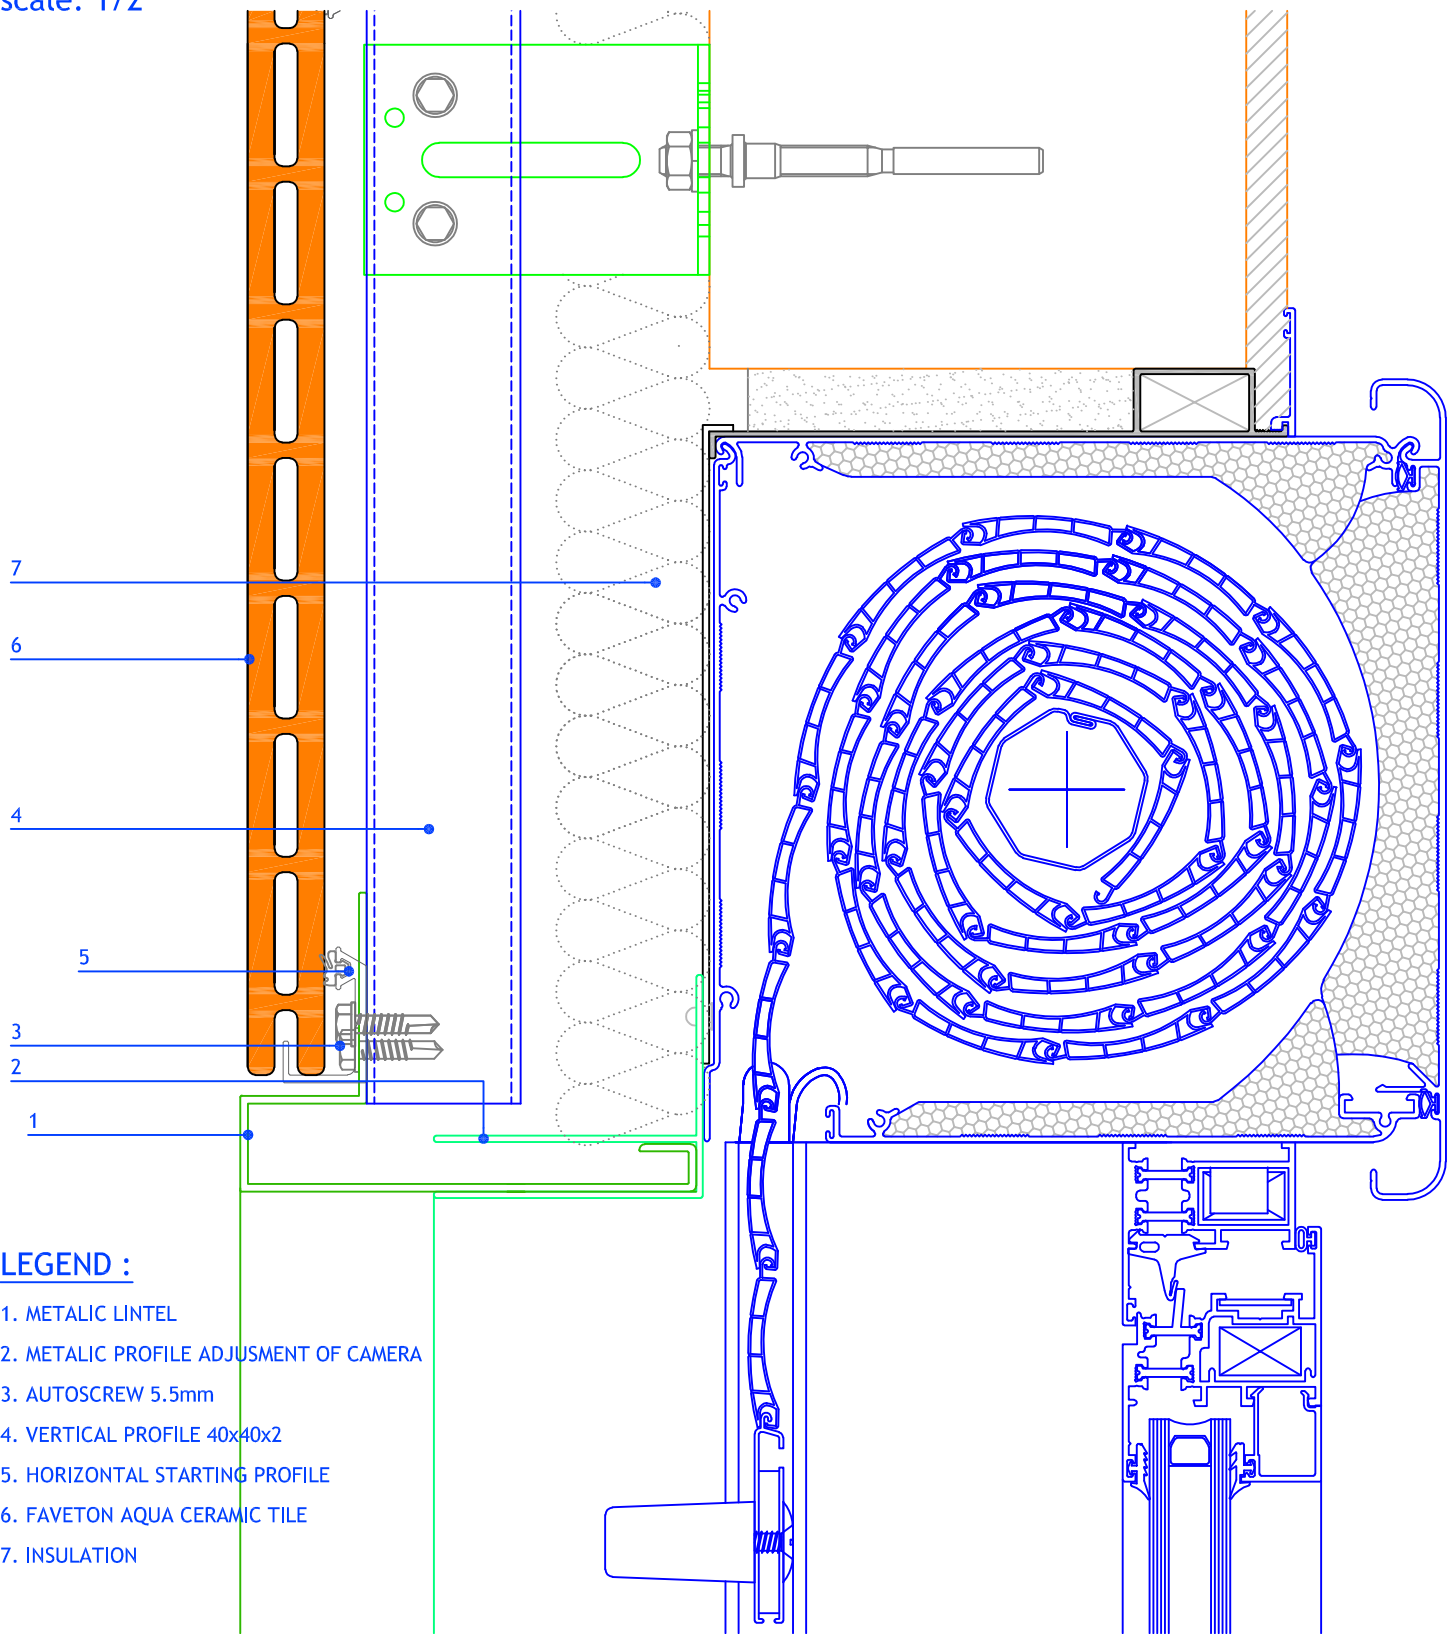

## LEGEND :

1. METALIC LINTEL
2. METALIC PROFILE ADJUNSION OF CAMERA
3. AUTOSCREW 5.5mm
4. VERTICAL PROFILE 40x40x2
5. HORIZONTAL STARTING PROFILE
6. FAVETON AQUA CERAMIC TILE
7. INSULATION

Measures in mm.

PROJECT:  
FAVETON AQUA SAC

CLIENT:

PLAN:  
Detalle de Recercado Metálico de Huecos: Dintel con Persiana

PLAN Nº:

**FAVETON**  
TERRACOTA

CONSTRUCTION SITE:

SCALE:

REVISION:

DRAWING BY:  
O.Benedicto


COMPUTER LOCALITATION:

DATE:

1:2  
01  
27/04/2018

# CERAMIC BORDER: LINTEL


scale: 1/2

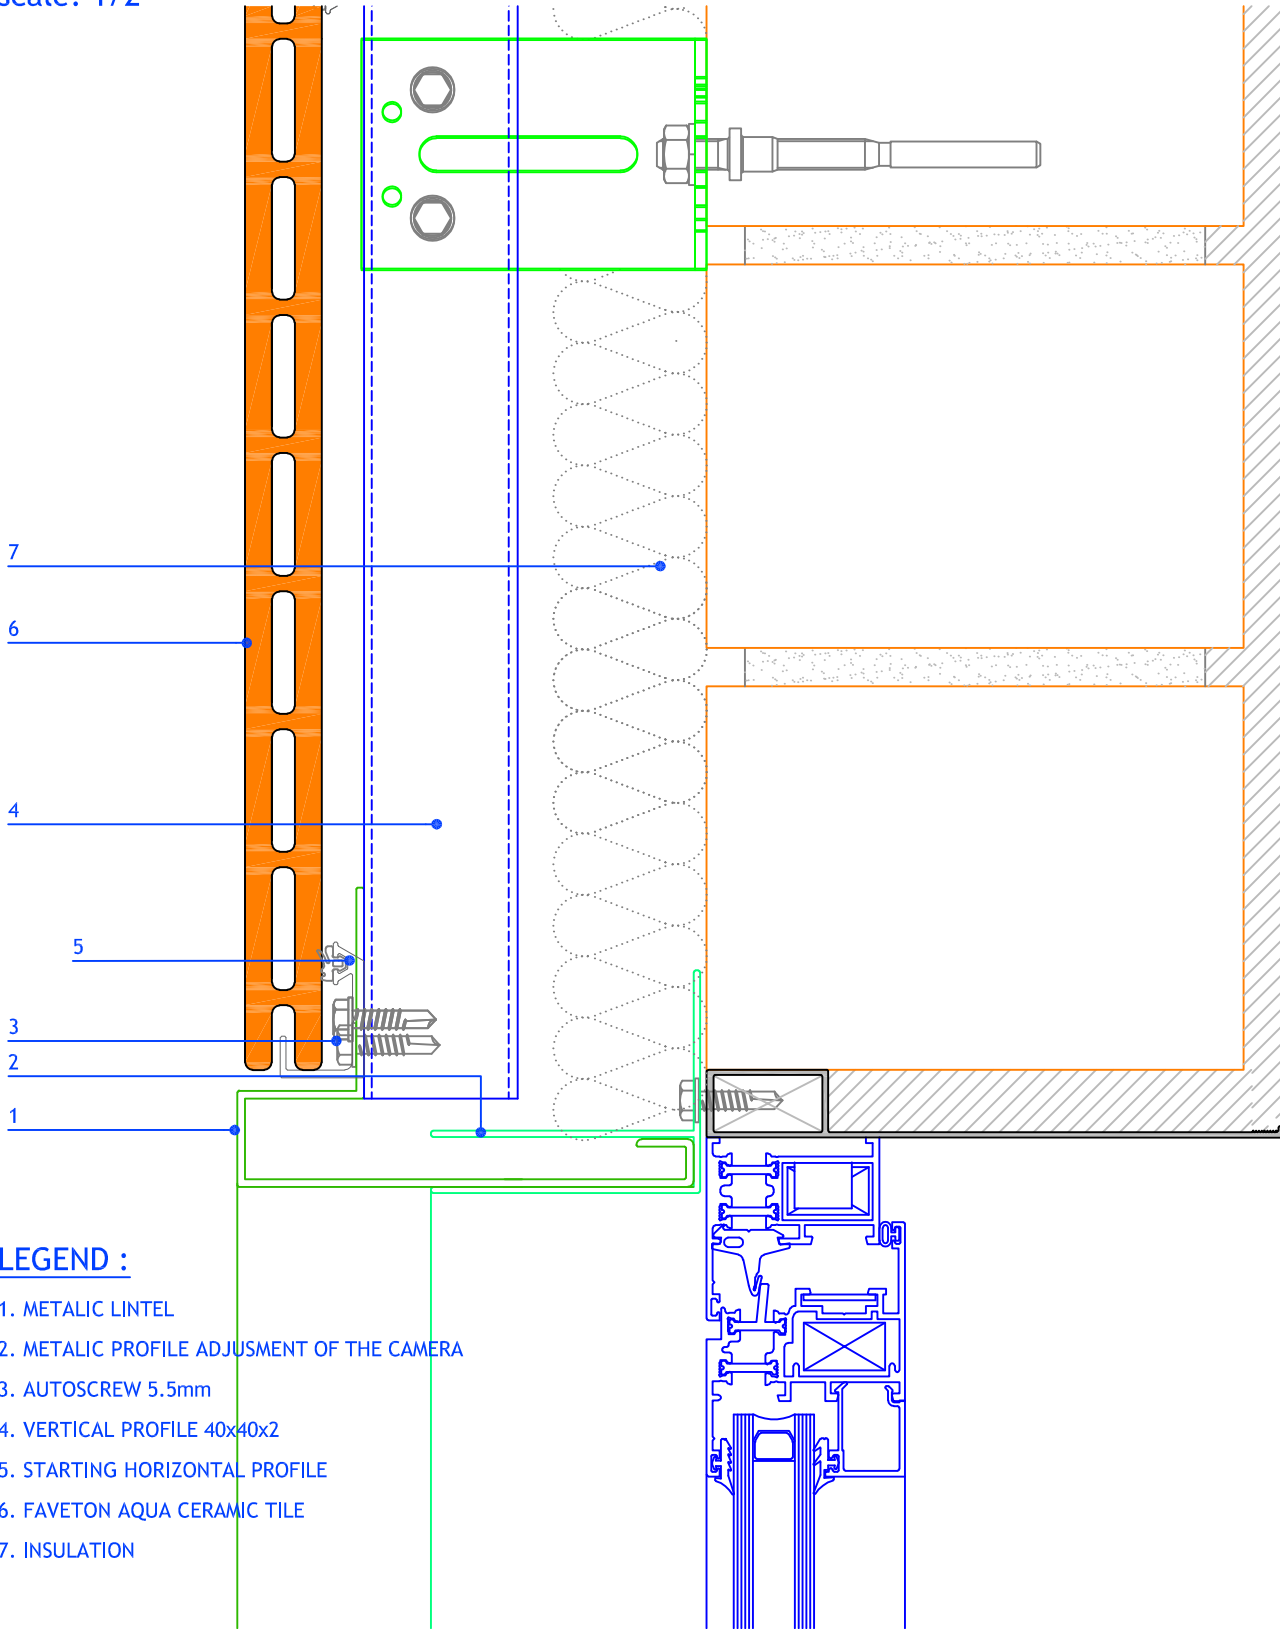

## LEGEND :

- 1. METALIC LINTEL
- 2. METALIC PROFILE ADJUSMENT OF THE CAMERA
- 3. AUTOSCREW 5.5mm
- 4. VERTICAL PROFILE 40x40x2
- 5. STARTING HORIZONTAL PROFILE
- 6. FAVETON AQUA CERAMIC TILE
- 7. INSULATION

Measures in mm.

PROJECT: FAVETON AQUA SAC		CLIENT:	
PLAN: Detalle de Recercado Metálico de Huecos: Dintel		PLAN Nº:	
		CONSTRUCTION SITE:	SCALE: 1:2
		DRAWING BY: O.Benedicto	REVISION: 01
DRAWING BY: O.Benedicto		COMPUTER LOCALITATION:	DATE: 27/04/2018