


METALLIC CROWNING DETAIL

scale: 1/2

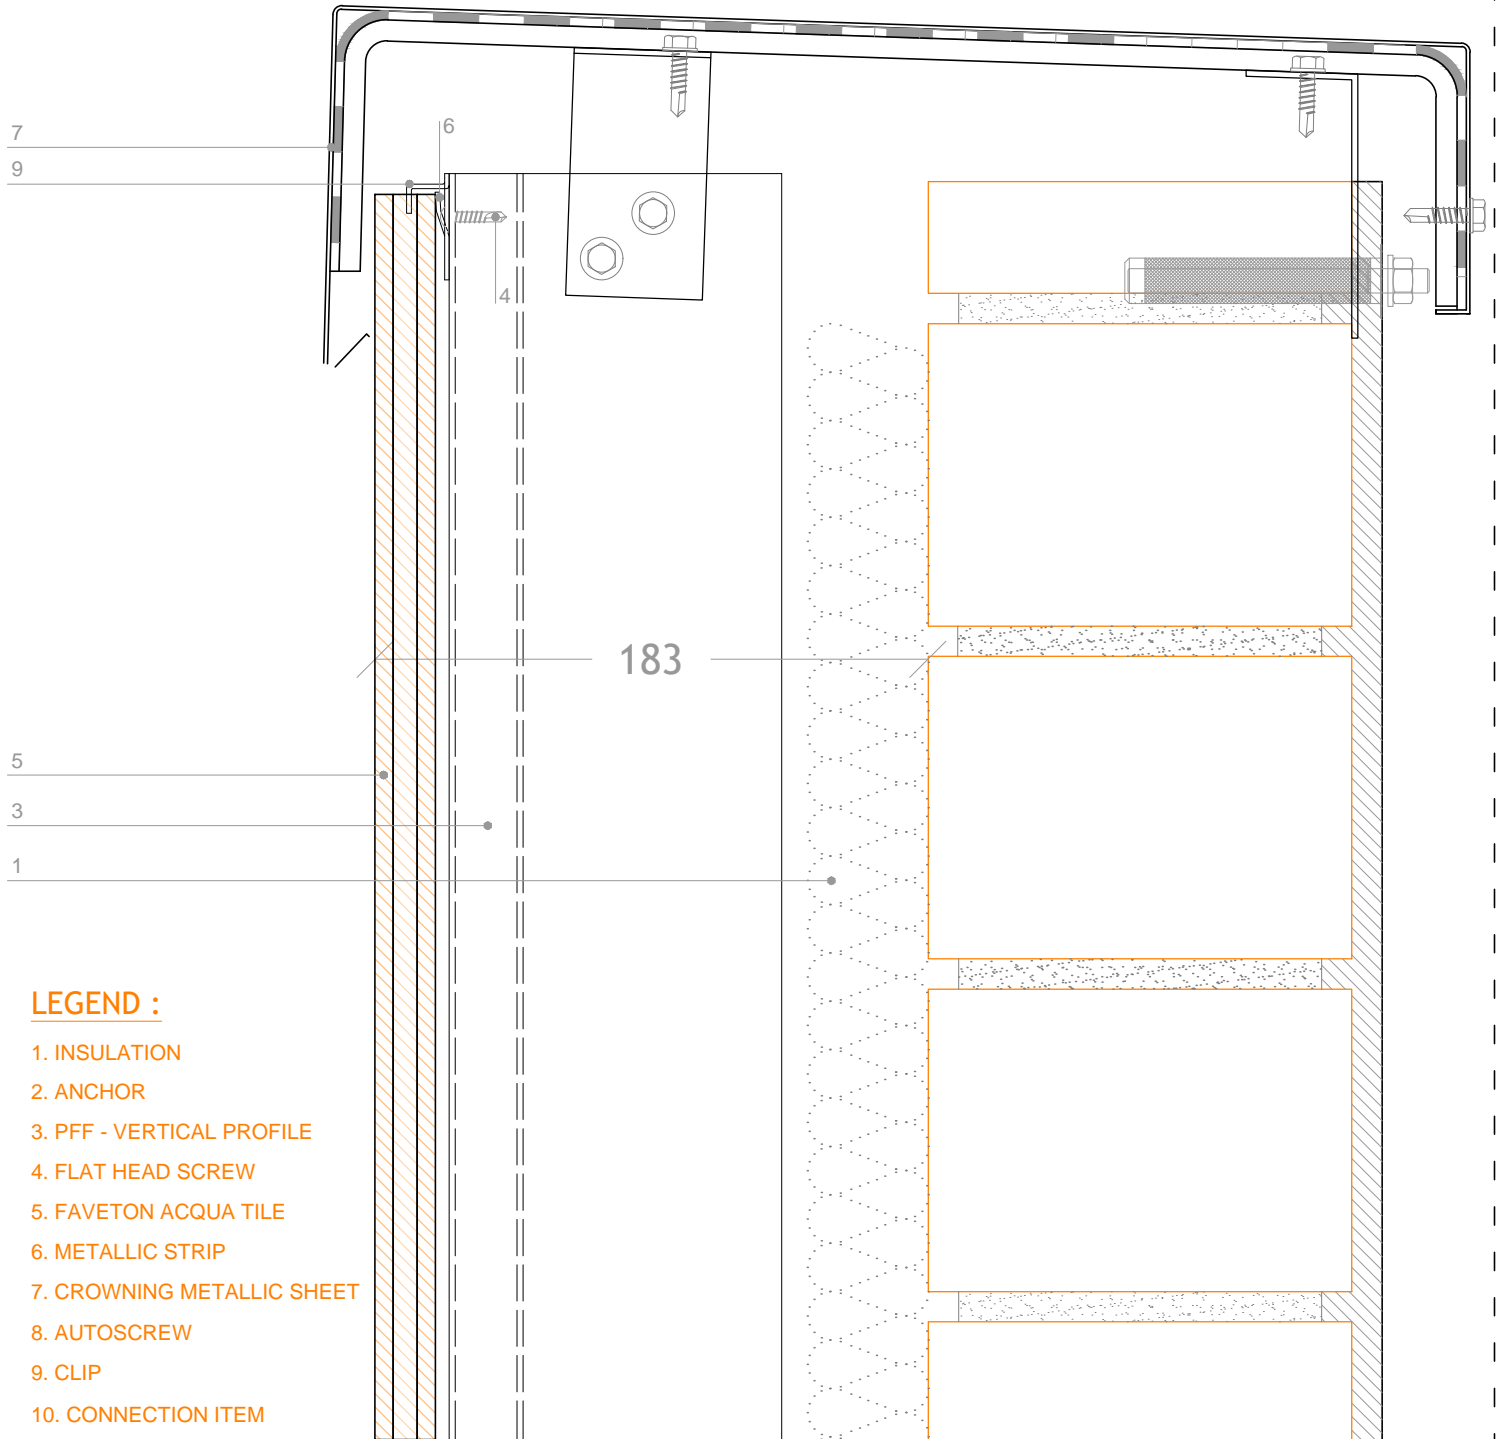

LEGEND :

- 1. INSULATION
- 2. ANCHOR
- 3. PFF - VERTICAL PROFILE
- 4. FLAT HEAD SCREW
- 5. FAVETON ACQUA TILE
- 6. METALLIC STRIP
- 7. CROWNING METALLIC SHEET
- 8. AUTOSCREW
- 9. CLIP
- 10. CONNECTION ITEM

Heights in mm.

PROJECT:
SLAB TO SLAB SYSTEM

CLIENT:

PLAN:
Metallic crowning detail - SAF-H

N° PLAN:

FAVETON
TERRACOTA

SITE PLACEMENT:

SCALE:

1:2

CHECK:

01

DRAW BY:

DATE:

30/03/2021