


# MITERED CORNER DETAIL

scale: 1/4

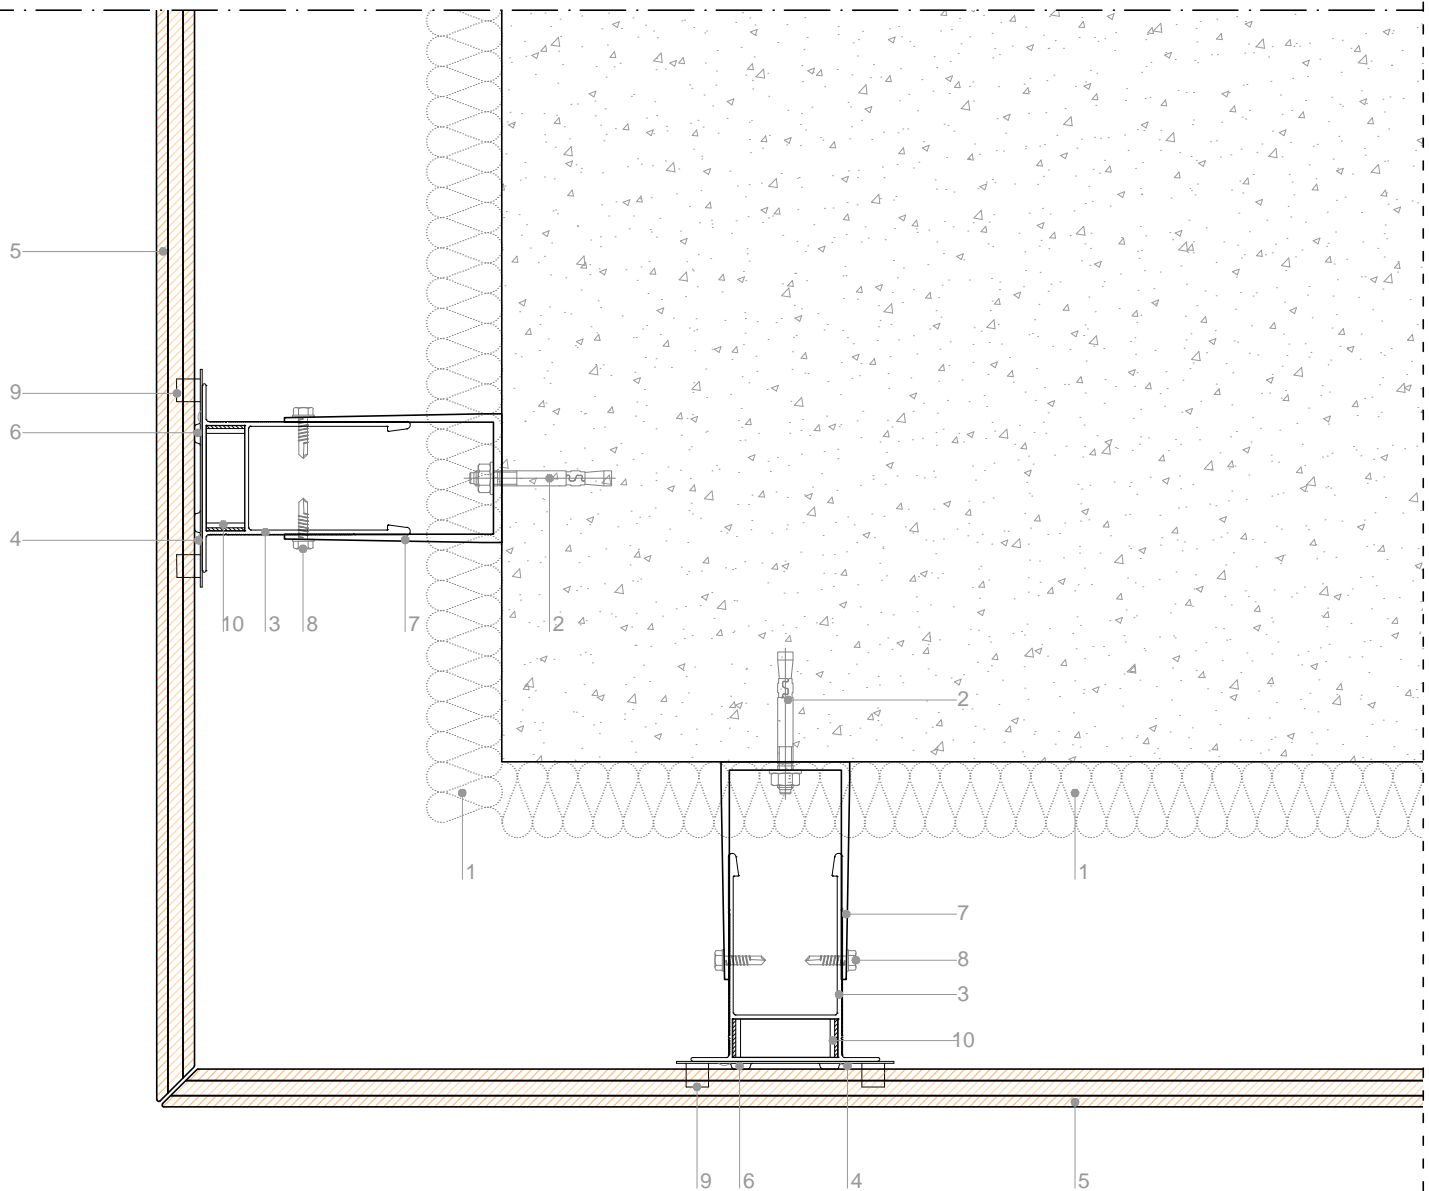

## LEGEND :

- |                               |                        |
|-------------------------------|------------------------|
| 1. INSULATION                 | 7. BRACKET             |
| 2. ANCHOR                     | 8. SELF DRILLING SCREW |
| 3. PFF-VERTICAL PROFILE       | 9. PRIMARY CLIP        |
| 4. FLAT HEAD SCREW            | 10. PROFILE CLIP       |
| 5. CERAMIC TILE FAVETON ACQUA |                        |
| 6. METAL STRIP                |                        |

Measures in mm.

PROJECT: FAVETON ACQUA SAF		CLIENT:	
PLAN: Mitered Corner Detail - SAF-H		N° PLAN:	
SITE PLACEMENT:		SCALE: 1:4	CHECK:
DRAW BY:		DATE: 30/03/2021	

**FAVETON**  
TERRACOTA