


STARTING DETAIL

Scale: 1/2.5

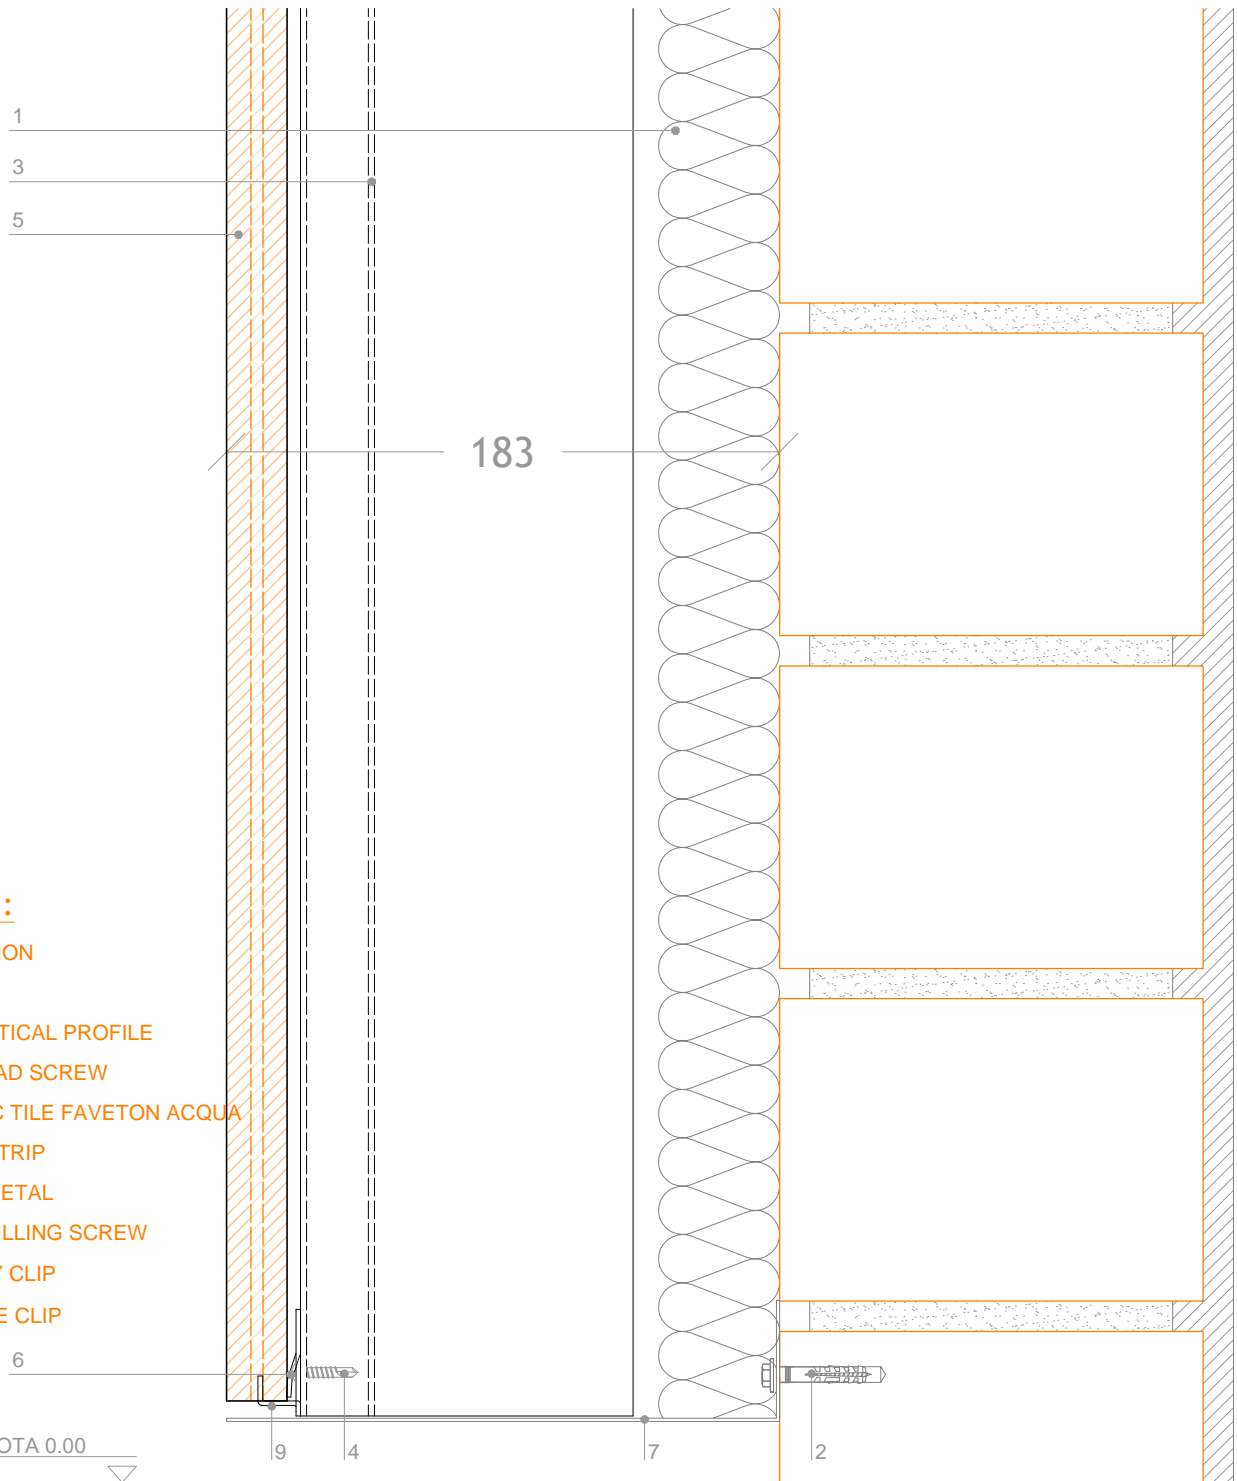

LEGEND :

- 1. INSULATION
- 2. ANCHOR
- 3. PFF-VERTICAL PROFILE
- 4. FLAT HEAD SCREW
- 5. CERAMIC TILE FAVETON ACQUA
- 6. METAL STRIP
- 7. SHEET METAL
- 8. SELF DRILLING SCREW
- 9. PRIMARY CLIP
- 10. PROFILE CLIP

Heights in mm.

PROJECT: SLAB TO SLAB SYSTEM		CLIENT:	
PLAN: Starting detail - SAF		N° PLAN:	
SITE PLACEMENT:		SCALE: 1:2.5	CHECK:
DRAW BY:		DATE: 30/03/21	

FAVETON
TERRACOTA